


STATE OF FLORIDA
DEPARTMENT OF TRANSPORTATION

CONTRACT PLANS

FINANCIAL PROJECT ID 439682-5-52-01
SEMINOLE COUNTY (77160)
STATE ROAD NO. 400 (I-4)
RESURFACING, FROM SR 46 (MP 12.355)
TO THE ST. JOHN'S RIVER BRIDGE (MP 14.135)


LOCATION OF PROJECT

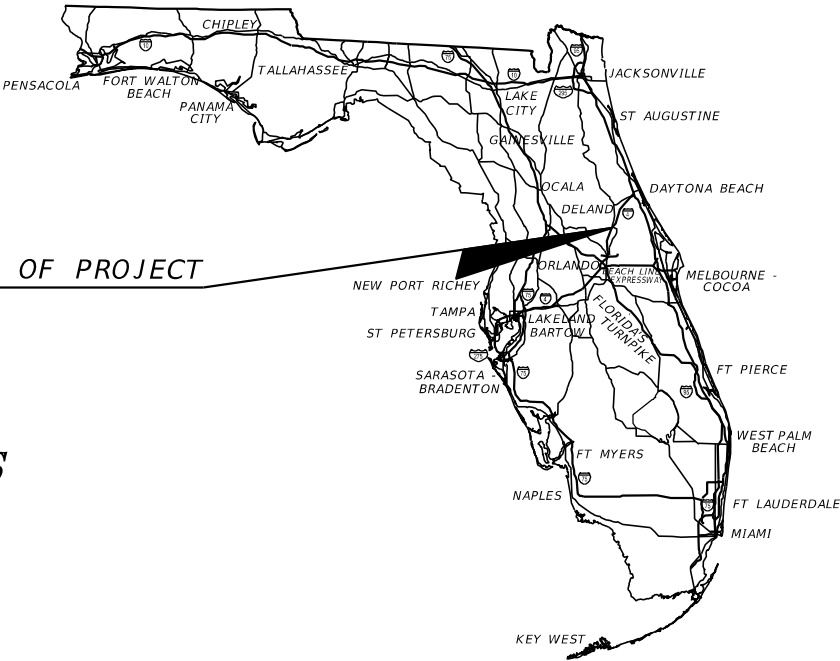

INDEX OF SIGNING AND
PAVEMENT MARKING PLANS

SHEET NO.	SHEET DESCRIPTION
S-1	KEY SHEET
S-2 - S-3	TABULATION OF QUANTITIES
S-4	GENERAL NOTES
S-5 - S-20	SIGNING AND PAVEMENT MARKING PLAN
S-21	GUIDE SIGN WORKSHEET

SIGNING AND PAVEMENT MARKING PLANS

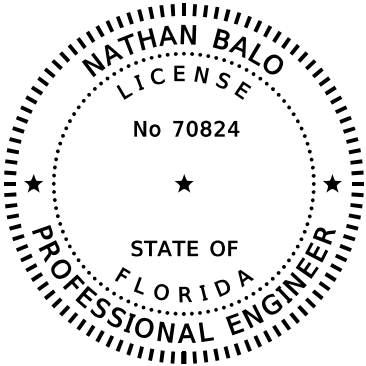

THIS DOCUMENT HAS BEEN DIGITALLY
SIGNED AND SEALED BY:

PRINTED COPIES OF THIS DOCUMENT ARE
NOT CONSIDERED SIGNED AND SEALED.
THE SIGNATURE MUST BE VERIFIED ON
THE ELECTRONIC DOCUMENTS.

SIGNING AND
PAVEMENT MARKING PLANS
ENGINEER OF RECORD:

NATHAN BALÓ, P.E.
P.E. NO.: 70824
HORIZON ENGINEERING GROUP, INC.
2603 Maitland Center Pkwy., Suite B
Maitland, FL 32751
Phone: 407-644-7755
FAX: 407-644-7855
Contract No. : C9U03
Vendor No.: 43-1994849
Certificate of Authorization No.: 00009544

FDOT PROJECT MANAGER:

HATEM AGUIB, P.E.

INITIAL PLANS
7/16/2018

CONSTRUCTION CONTRACT NO.	FISCAL YEAR	SHEET NO.
	19	S-1

TABULATION OF QUANTITIES

[illegible]

* THESE QUANTITIES ARE PAID FOR UNDER PAINTED PAVEMENT MARKINGS (FINAL SURFACE), LUMP - SUM ITEM NO. 710-90. THE QUANTITIES SHOWN ARE FOR ONE APPLICATION; SEE SPECIFICATION 710 FOR THE NUMBER OF APPLICATIONS REQUIRED.

REVISIONS				NATHAN BALO, P.E. P.E. LICENSE NUMBER 70824 HORIZON ENGINEERING GROUP, INC. 2603 MAITLAND CENTER PKWY., SUITE B MAITLAND, FL 32751 CERTIFICATE OF AUTHORIZATION 00009544	STATE OF FLORIDA DEPARTMENT OF TRANSPORTATION			TABULATION OF QUANTITIES (1)	SHEET NO.
DATE	DESCRIPTION	DATE	DESCRIPTION		ROAD NO.	COUNTY	FINANCIAL PROJECT ID		S-2
					SR 400	SEMINOLE	439682-5-52-01		

THE OFFICIAL RECORD OF THIS SHEET IS THE ELECTRONIC FILE DIGITALLY SIGNED AND SEALED UNDER RULE 61G15-23.004, F.A.C.

TABULATION OF QUANTITIES

[illegible]

* THESE QUANTITIES ARE PAID FOR UNDER PAINTED PAVEMENT MARKINGS (FINAL SURFACE), LUMP - SUM ITEM NO. 710-90. THE QUANTITIES SHOWN ARE FOR ONE APPLICATION; SEE SPECIFICATION 710 FOR THE NUMBER OF APPLICATIONS REQUIRED.

REVISIONS				NATHAN BALO, P.E. P.E. LICENSE NUMBER 70824 HORIZON ENGINEERING GROUP, INC. 2603 MAITLAND CENTER PKWY., SUITE B MAITLAND, FL 32751 CERTIFICATE OF AUTHORIZATION 00009544	STATE OF FLORIDA DEPARTMENT OF TRANSPORTATION			TABULATION OF QUANTITIES (2)	SHEET NO.
DATE	DESCRIPTION	DATE	DESCRIPTION		ROAD NO.	COUNTY	FINANCIAL PROJECT ID		S-3
					SR 400	SEMINOLE	439682-5-52-01		

THE OFFICIAL RECORD OF THIS SHEET IS THE ELECTRONIC FILE DIGITALLY SIGNED AND SEALED UNDER RULE 61G15-23.004, F.A.C.

GENERAL NOTES


- 1. MATCH EXISTING PAVEMENT MARKINGS AT THE BEGINNING AND END OF THE PROJECT AND AT ALL SIDE STREETS.
- 2. ALL EXISTING SIGNS ARE TO REMAIN, UNLESS OTHERWISE NOTED.

LEGEND FOR SIGNING AND PAVEMENT MARKING DESCRIPTIONS

W/R - WHITE-RED
Y/R - YELLOW-RED


REVISIONS				NATHAN BALO, P.E. P.E. LICENSE NUMBER 70824 HORIZON ENGINEERING GROUP, INC. 2603 MAITLAND CENTER PKWY., SUITE B MAITLAND, FL 32751 CERTIFICATE OF AUTHORIZATION 00009544	STATE OF FLORIDA DEPARTMENT OF TRANSPORTATION			GENERAL NOTES	SHEET NO.
DATE	DESCRIPTION	DATE	DESCRIPTION						
					ROAD NO.	COUNTY	FINANCIAL PROJECT ID		S-4
					SR 400	SEMINOLE	439682-5-52-01		

THE OFFICIAL RECORD OF THIS SHEET IS THE ELECTRONIC FILE DIGITALLY SIGNED AND SEALED UNDER RULE 61G15-23.004, F.A.C.

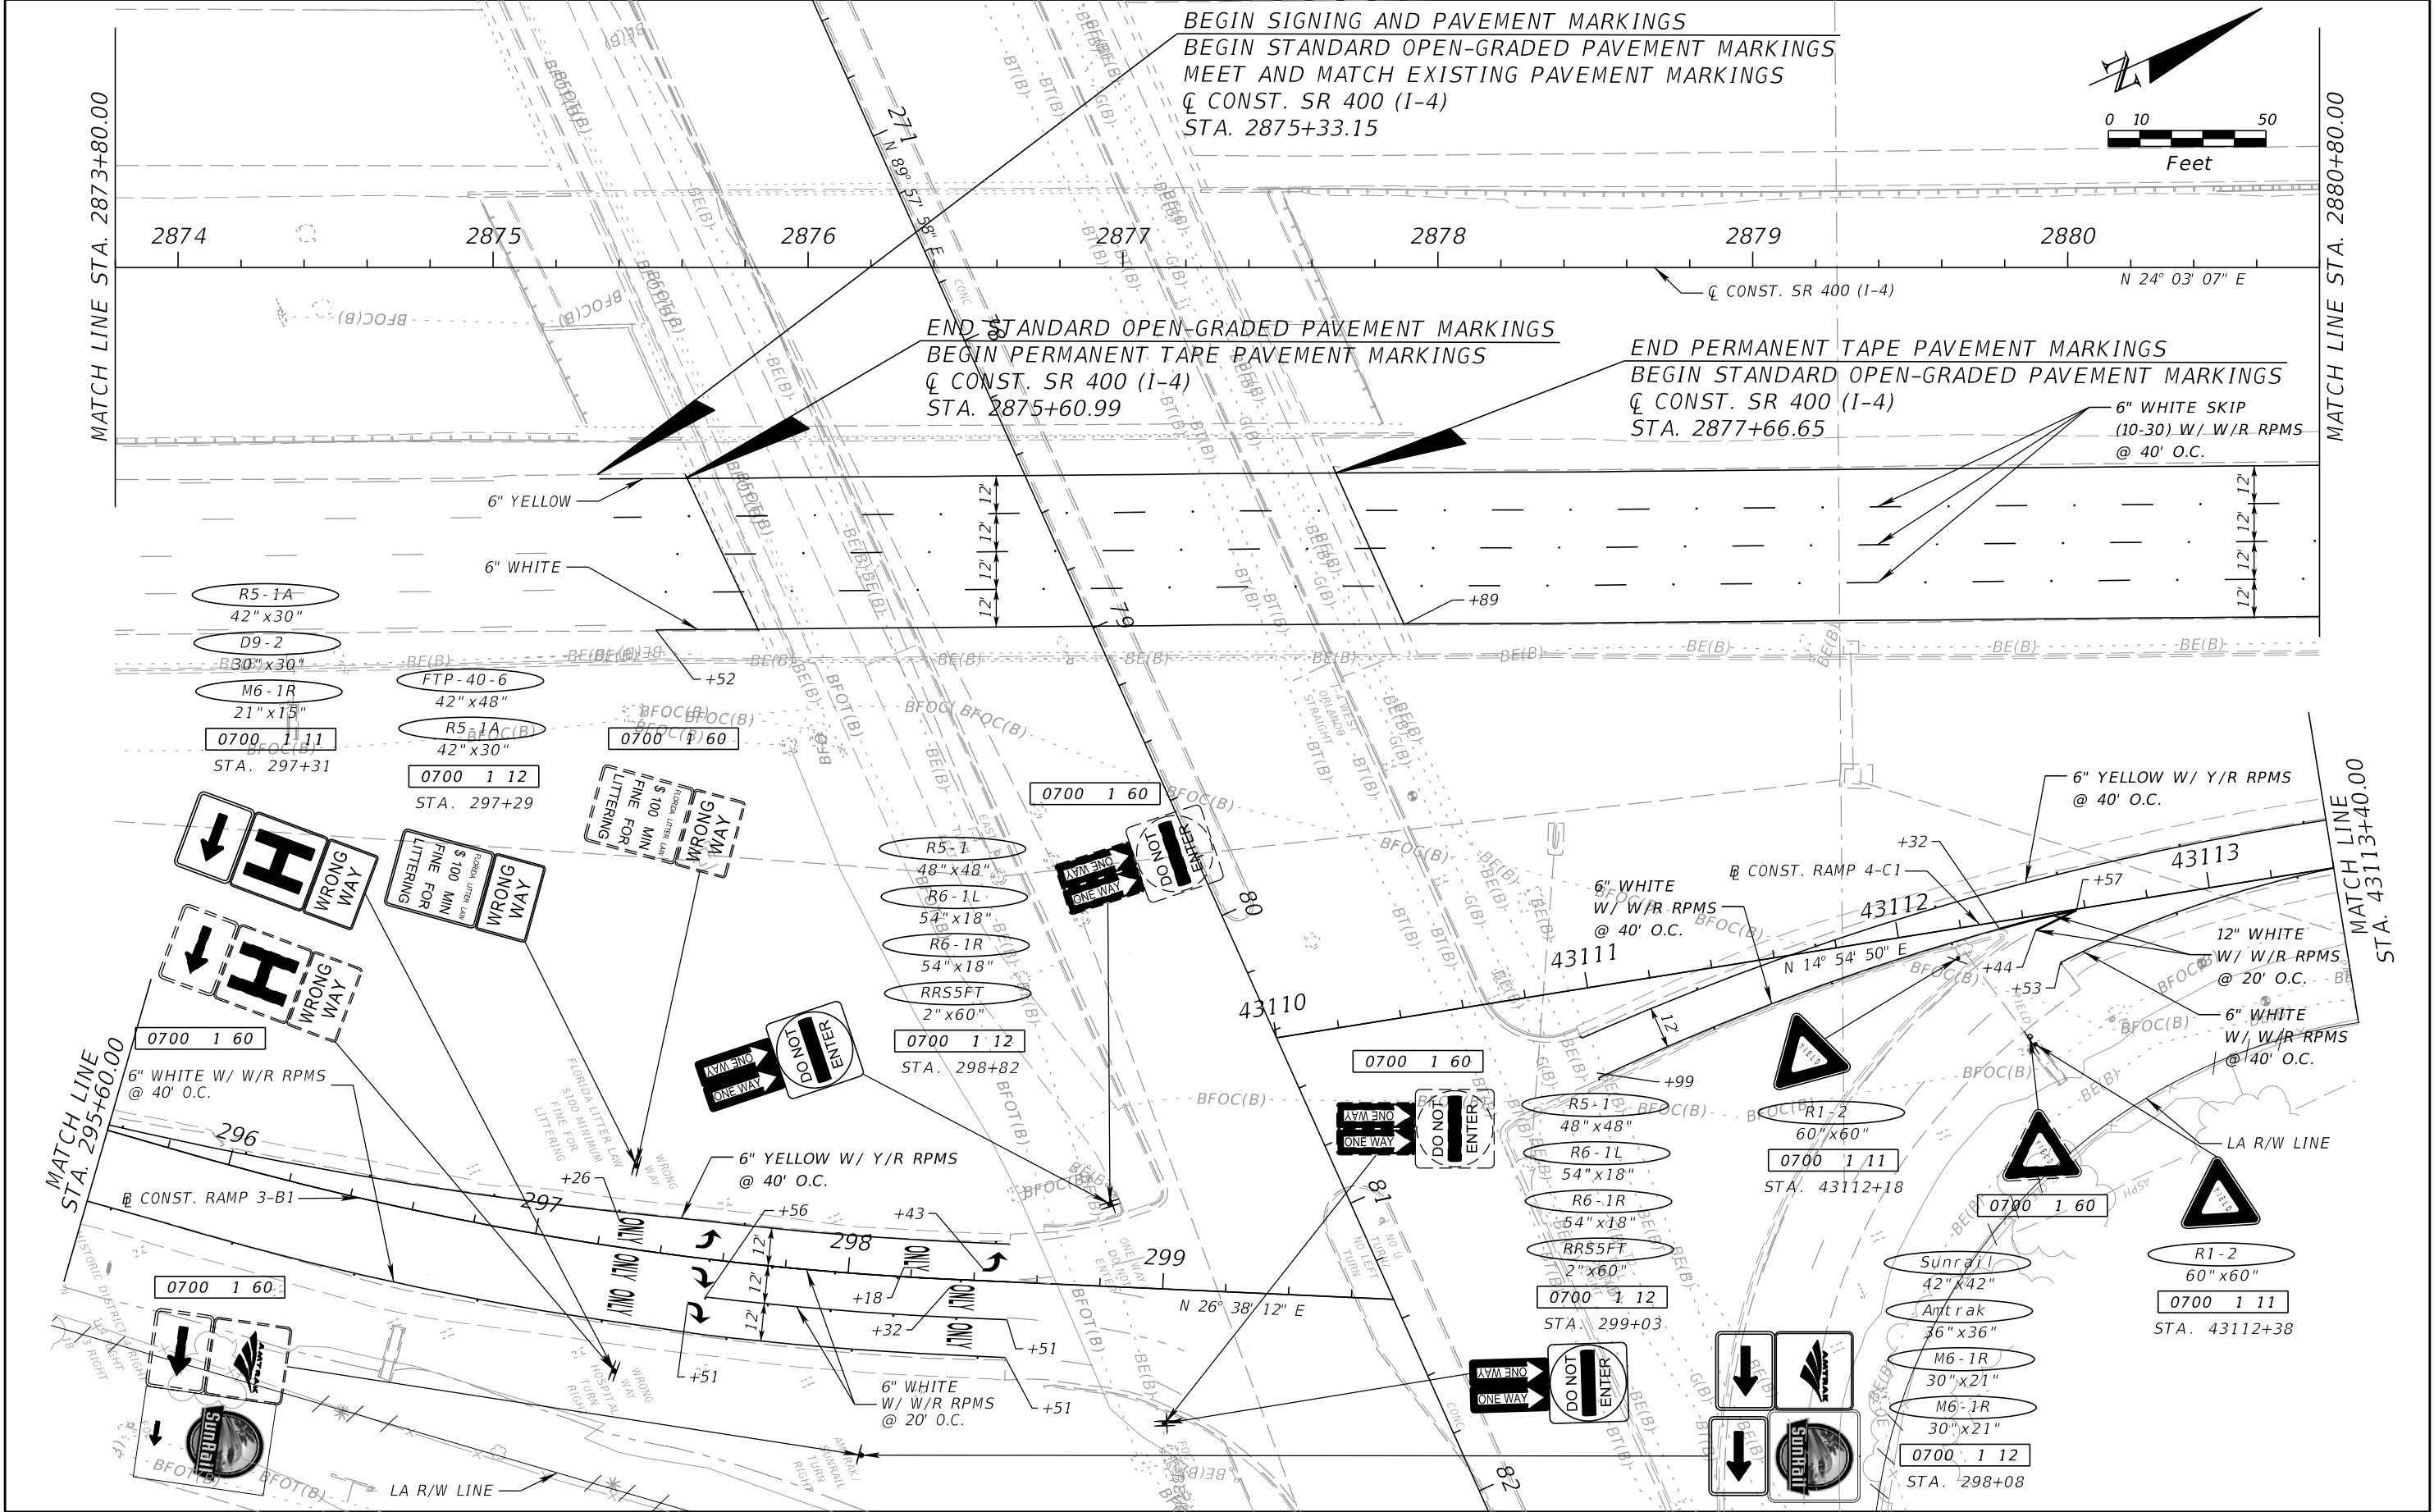


REVISIONS				NATHAN BALO, P.E. P.E. LICENSE NUMBER 70824 HORIZON ENGINEERING GROUP, INC. 2603 MAITLAND CENTER PKWY., SUITE B MAITLAND, FL 32751 CERTIFICATE OF AUTHORIZATION 00009544	STATE OF FLORIDA DEPARTMENT OF TRANSPORTATION			SIGNING AND PAVEMENT MARKING PLAN (2)	SHEET NO. S-6
DATE	DESCRIPTION	DATE	DESCRIPTION		ROAD NO.	COUNTY	FINANCIAL PROJECT ID		
					SR 400	SEMINOLE	439682-5-52-01		

THE OFFICIAL RECORD OF THIS SHEET IS THE ELECTRONIC FILE DIGITALLY SIGNED AND SEALED UNDER RULE 61G15-23.004, F.A.C.

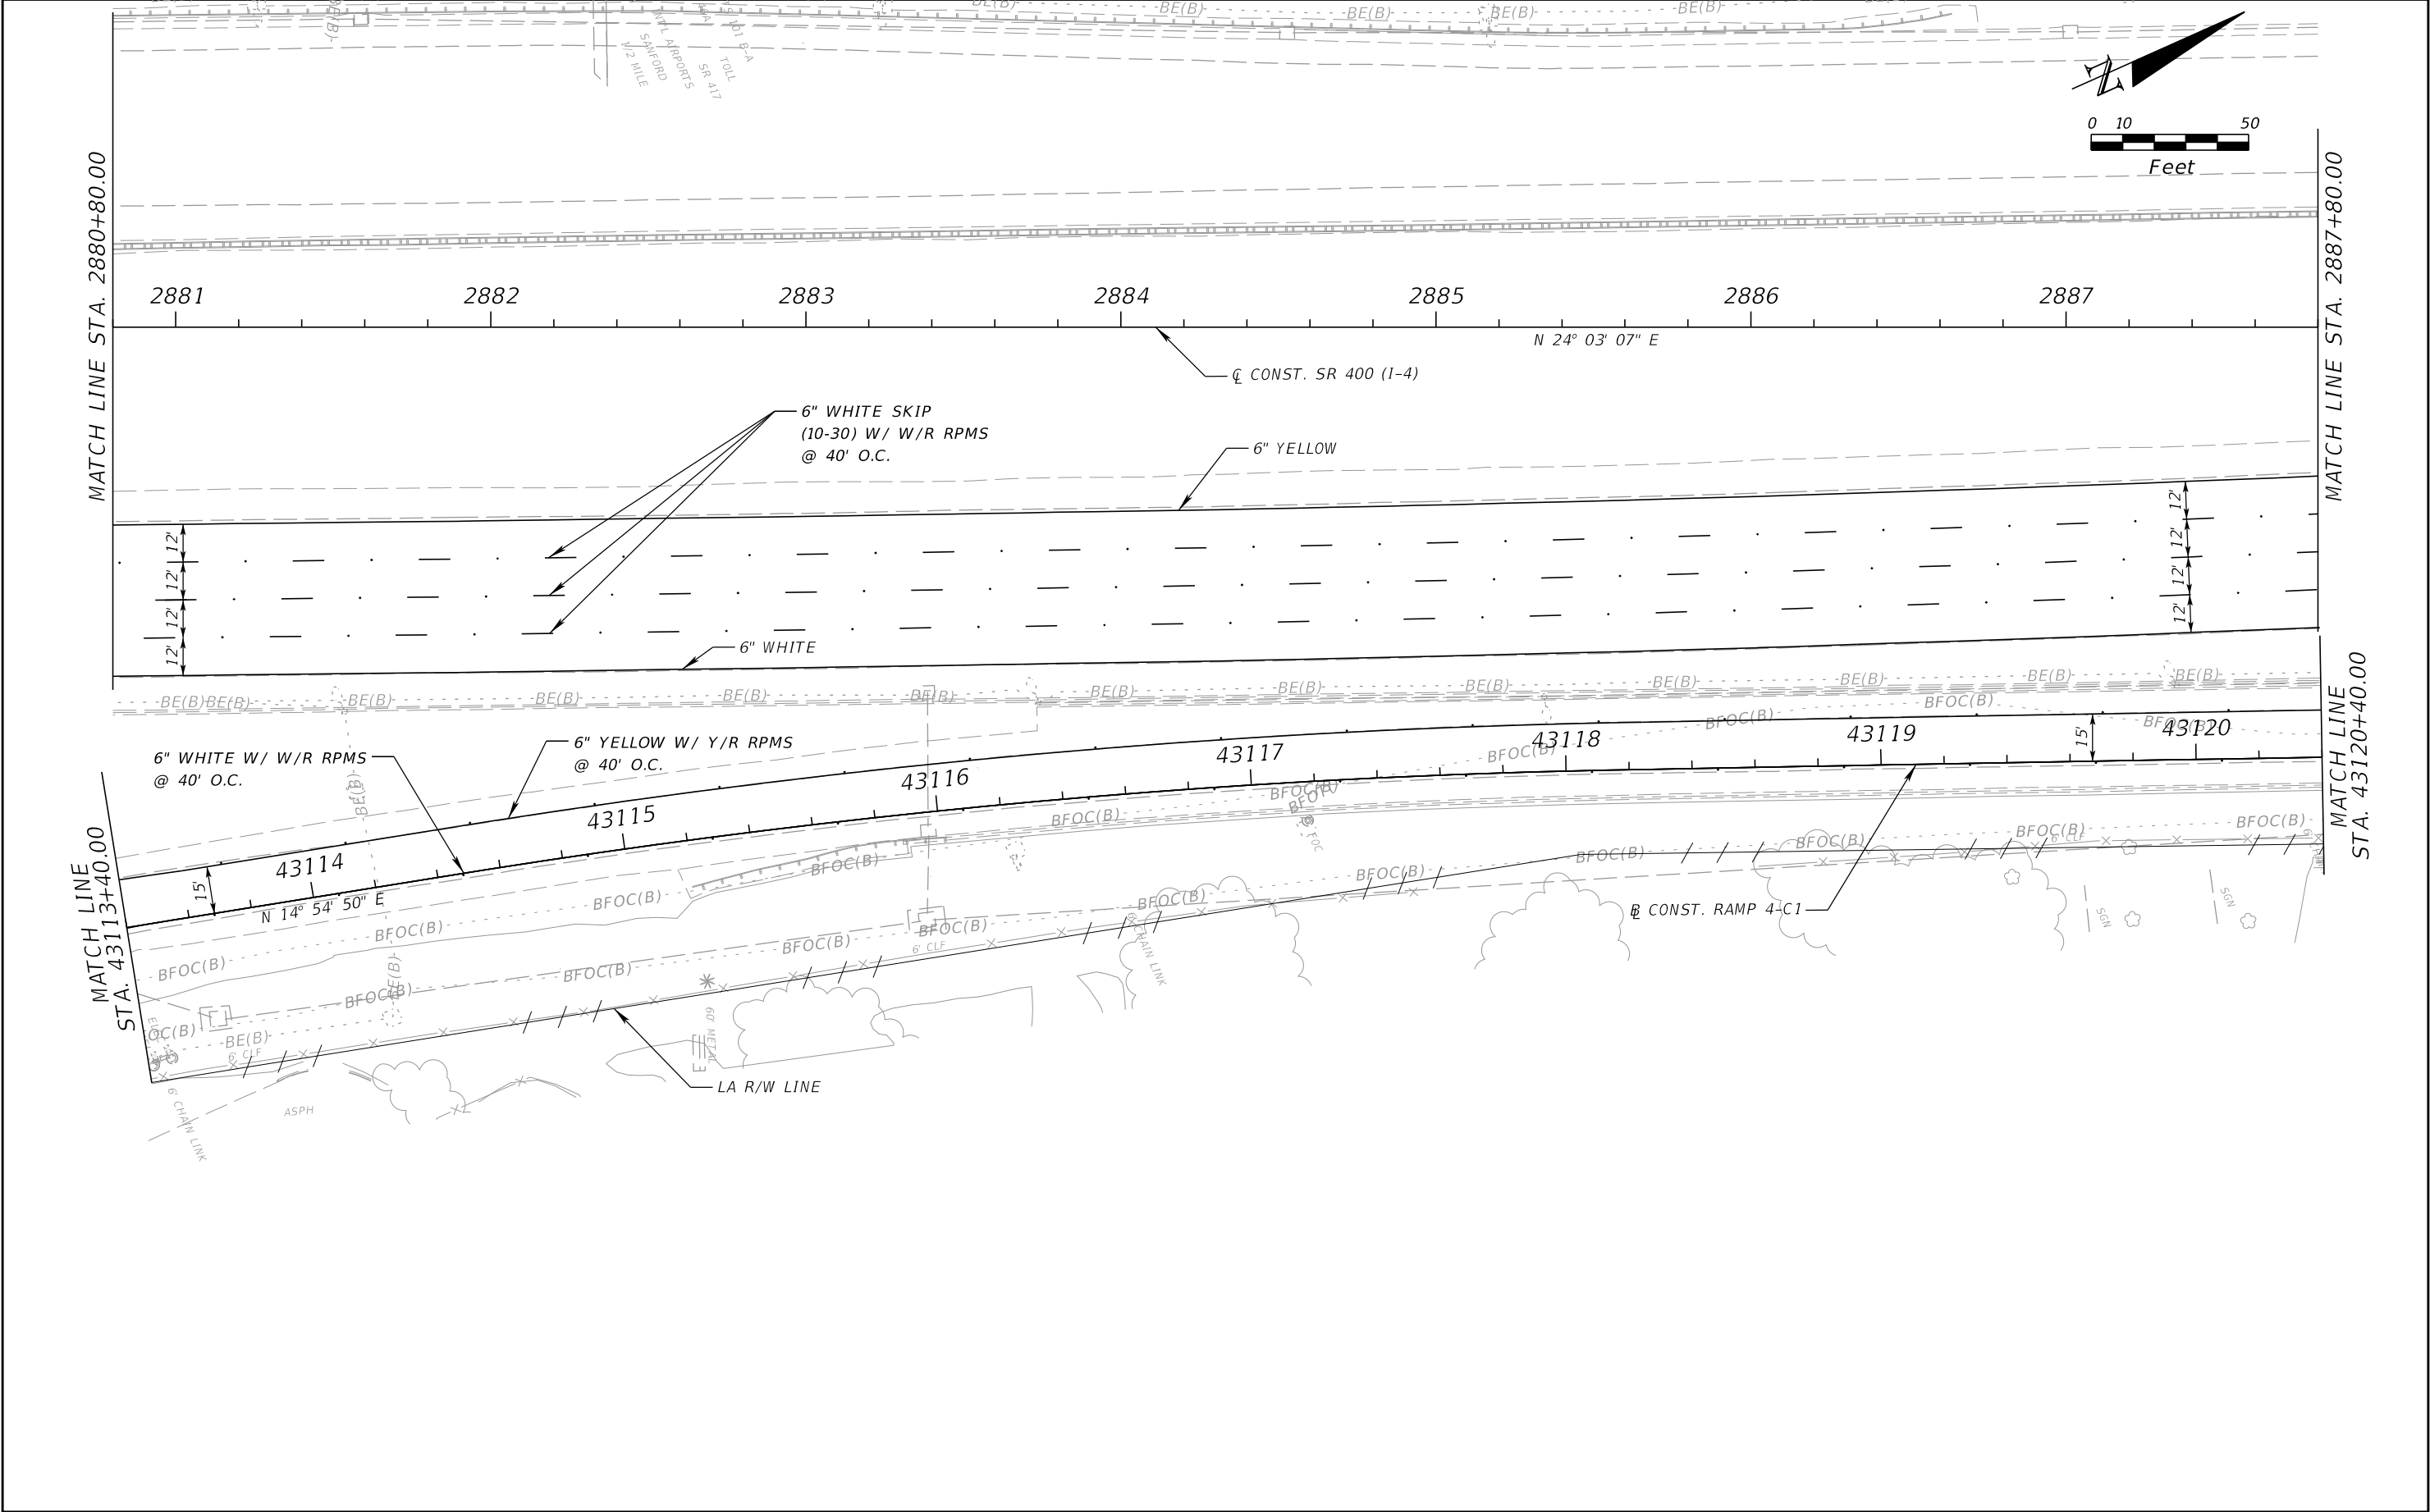


REVISIONS				NATHAN BALO, P.E. P.E. LICENSE NUMBER 70824 HORIZON ENGINEERING GROUP, INC. 2603 MAITLAND CENTER PKWY., SUITE B MAITLAND, FL 32751 CERTIFICATE OF AUTHORIZATION 00009544	STATE OF FLORIDA DEPARTMENT OF TRANSPORTATION			SIGNING AND PAVEMENT MARKING PLAN (3)	SHEET NO.
DATE	DESCRIPTION	DATE	DESCRIPTION		ROAD NO.	COUNTY	FINANCIAL PROJECT ID		S-7
					SR 400	SEMINOLE	439682-5-52-01		

THE OFFICIAL RECORD OF THIS SHEET IS THE ELECTRONIC FILE DIGITALLY SIGNED AND SEALED UNDER RULE 61G15-23.004, F.A.C.

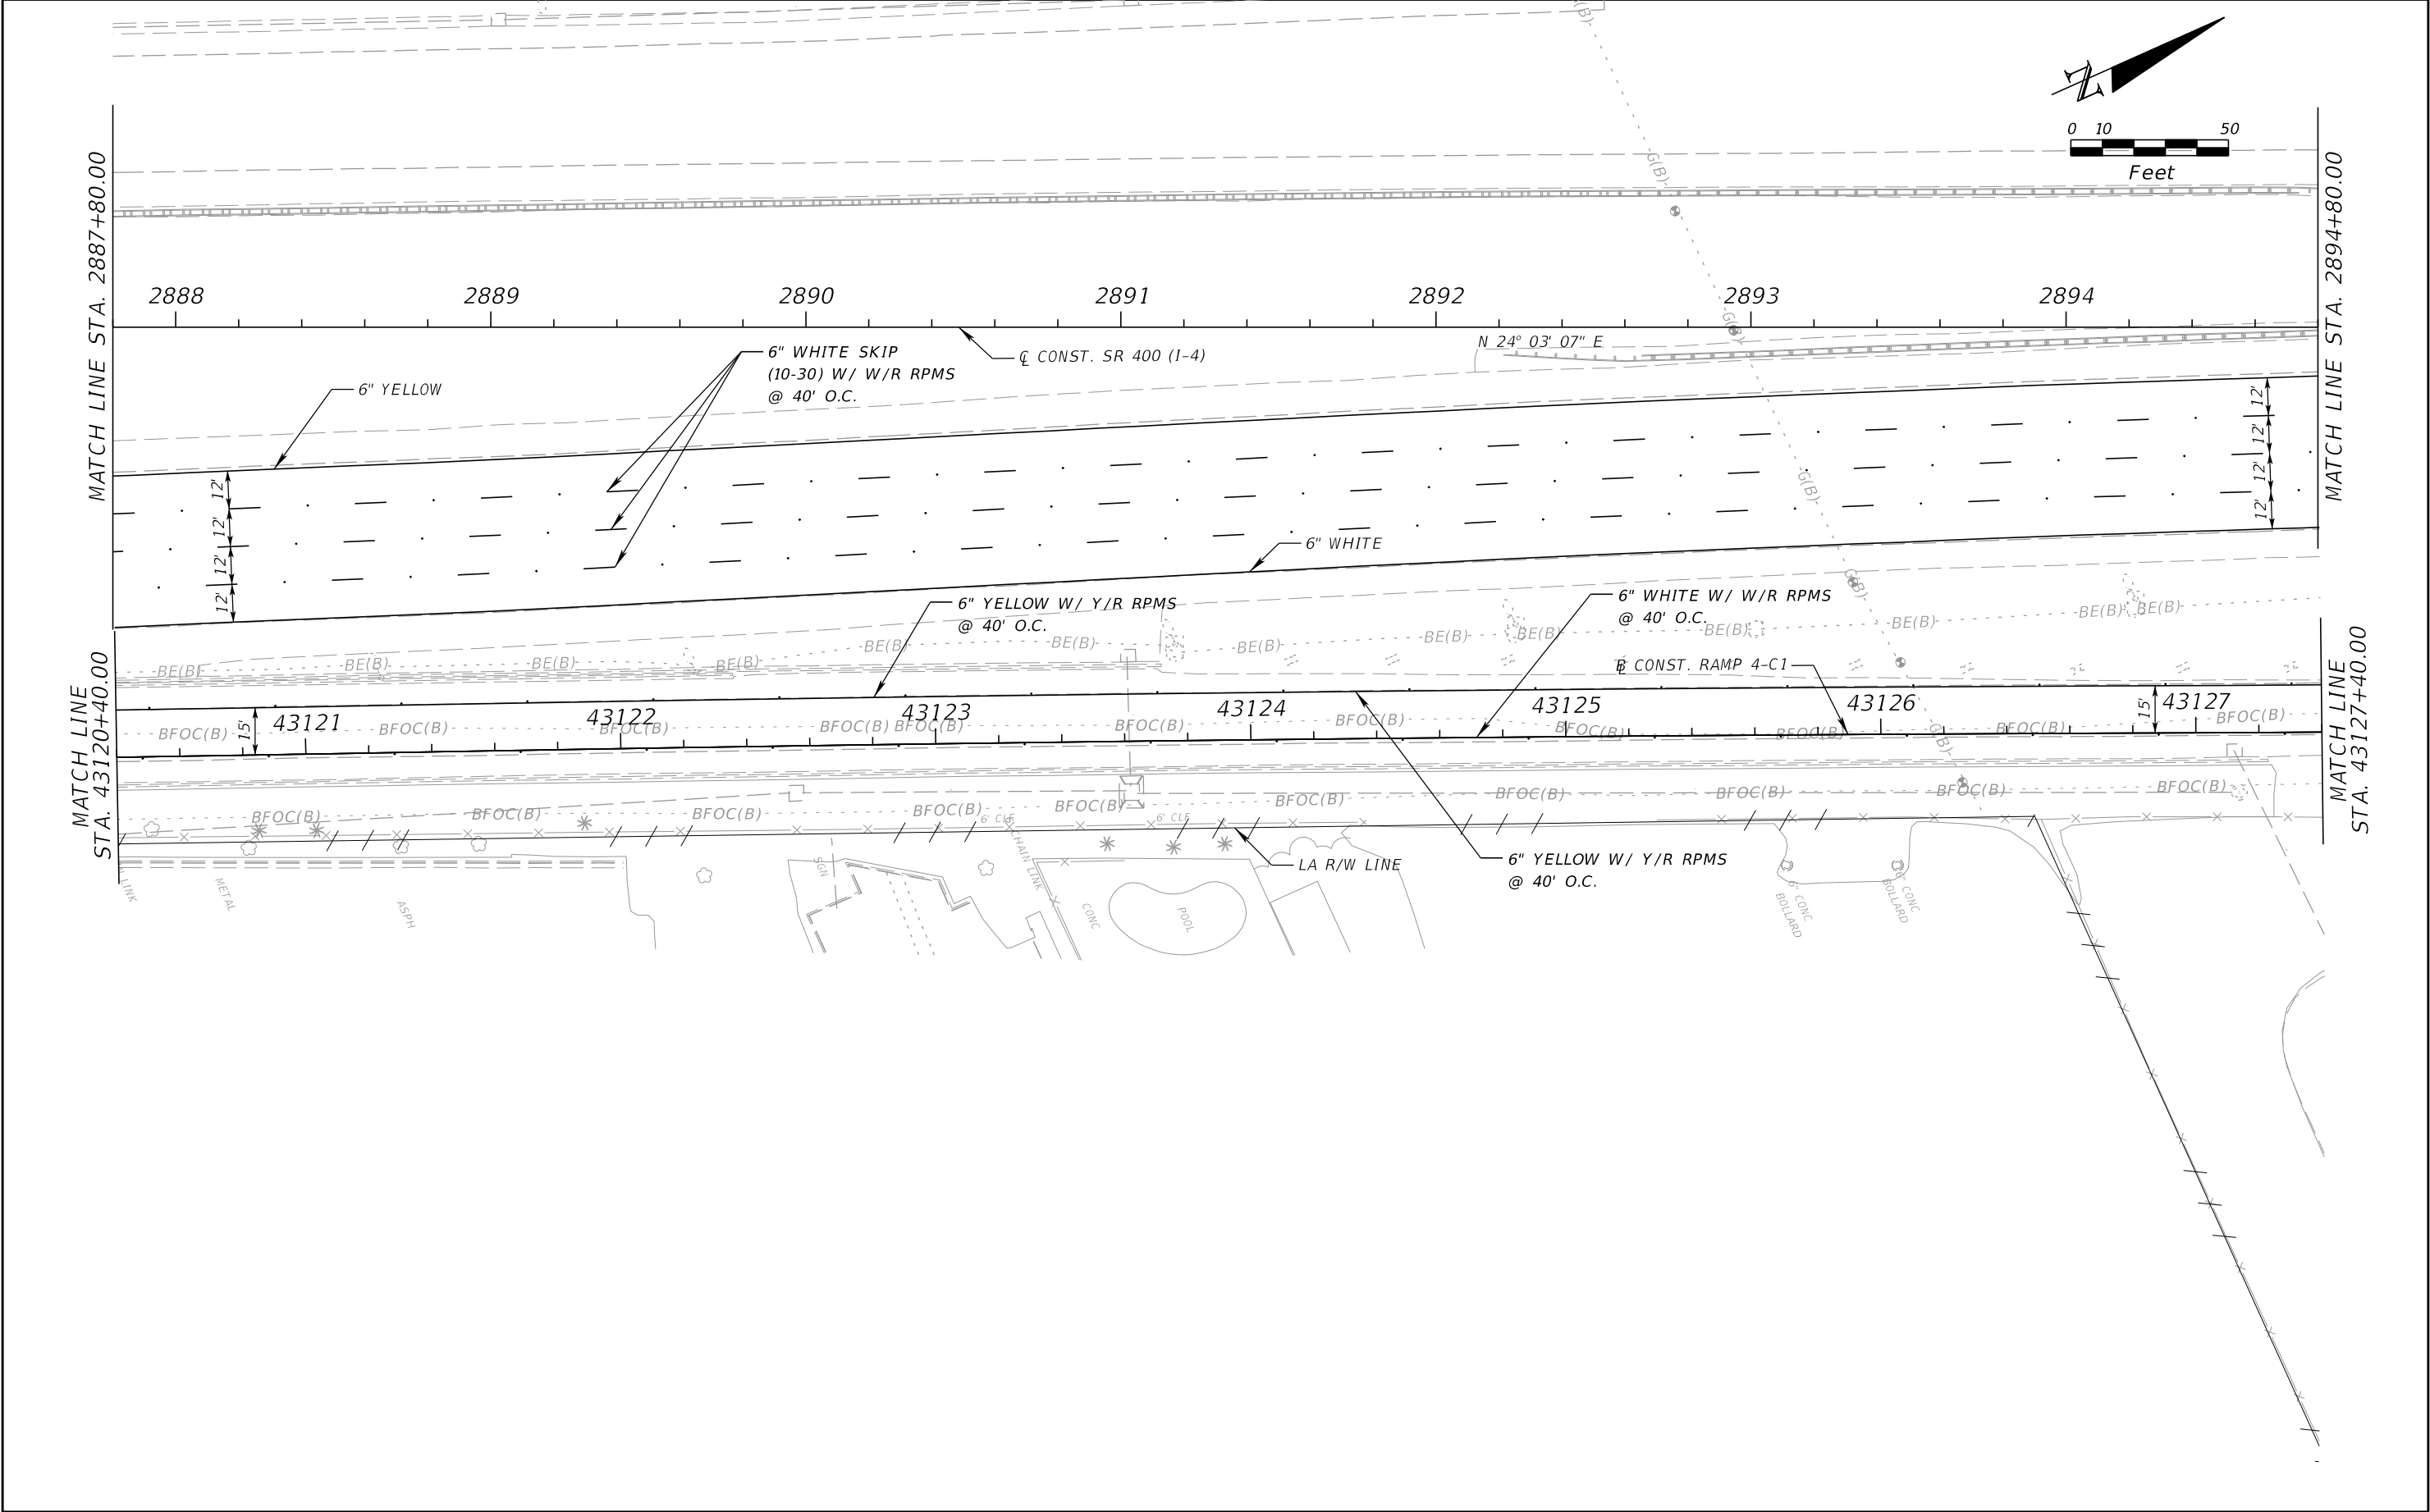


REVISIONS				NATHAN BALO, P.E. P.E. LICENSE NUMBER 70824 HORIZON ENGINEERING GROUP, INC. 2603 MAITLAND CENTER PKWY., SUITE B MAITLAND, FL 32751 CERTIFICATE OF AUTHORIZATION 00009544	STATE OF FLORIDA DEPARTMENT OF TRANSPORTATION			SIGNING AND PAVEMENT MARKING PLAN (4)		SHEET NO. S-8
DATE	DESCRIPTION	DATE	DESCRIPTION		ROAD NO.	COUNTY	FINANCIAL PROJECT ID			
					SR 400	SEMINOLE	439682-5-52-01			

THE OFFICIAL RECORD OF THIS SHEET IS THE ELECTRONIC FILE DIGITALLY SIGNED AND SEALED UNDER RULE 61G15-23.004, F.A.C.

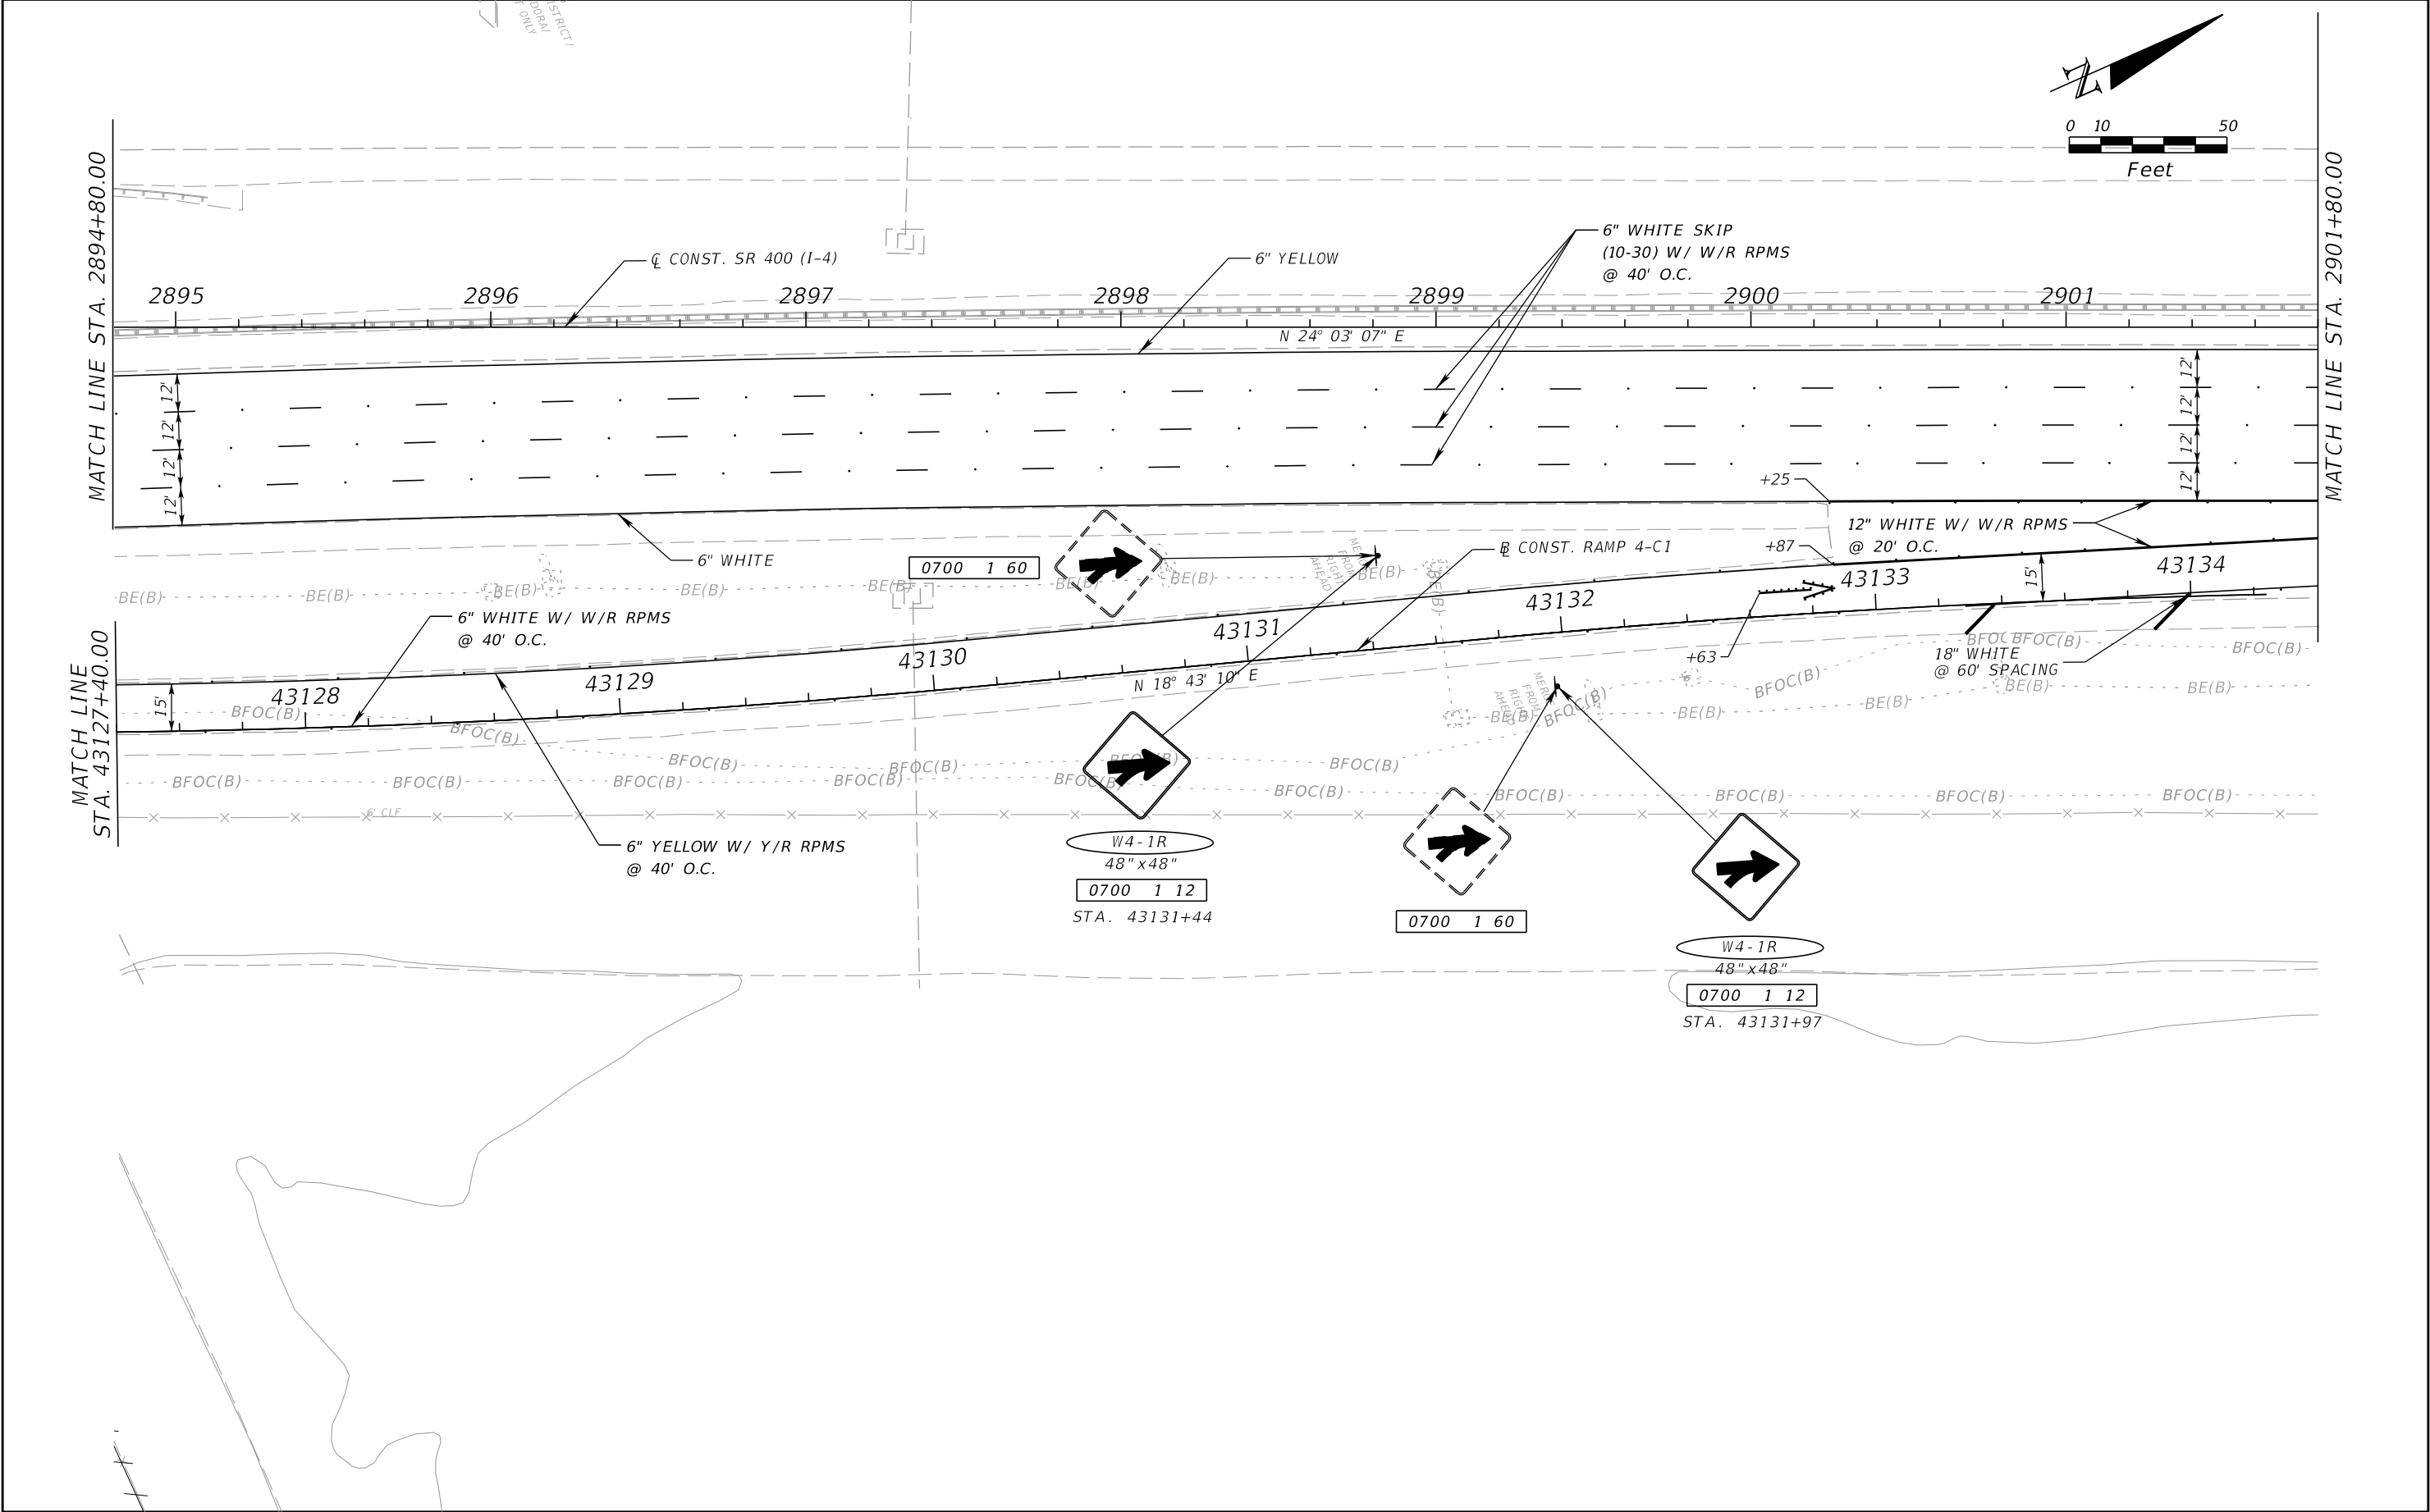


REVISIONS				NATHAN BALO, P.E. P.E. LICENSE NUMBER 70824 HORIZON ENGINEERING GROUP, INC. 2603 MAITLAND CENTER PKWY., SUITE B MAITLAND, FL 32751 CERTIFICATE OF AUTHORIZATION 00009544	STATE OF FLORIDA DEPARTMENT OF TRANSPORTATION			SIGNING AND PAVEMENT MARKING PLAN (5)		SHEET NO.
DATE	DESCRIPTION	DATE	DESCRIPTION							
					ROAD NO.	COUNTY	FINANCIAL PROJECT ID			
					SR 400	SEMINOLE	439682-5-52-01			S-9

THE OFFICIAL RECORD OF THIS SHEET IS THE ELECTRONIC FILE DIGITALLY SIGNED AND SEALED UNDER RULE 61G15-23.004, F.A.C.

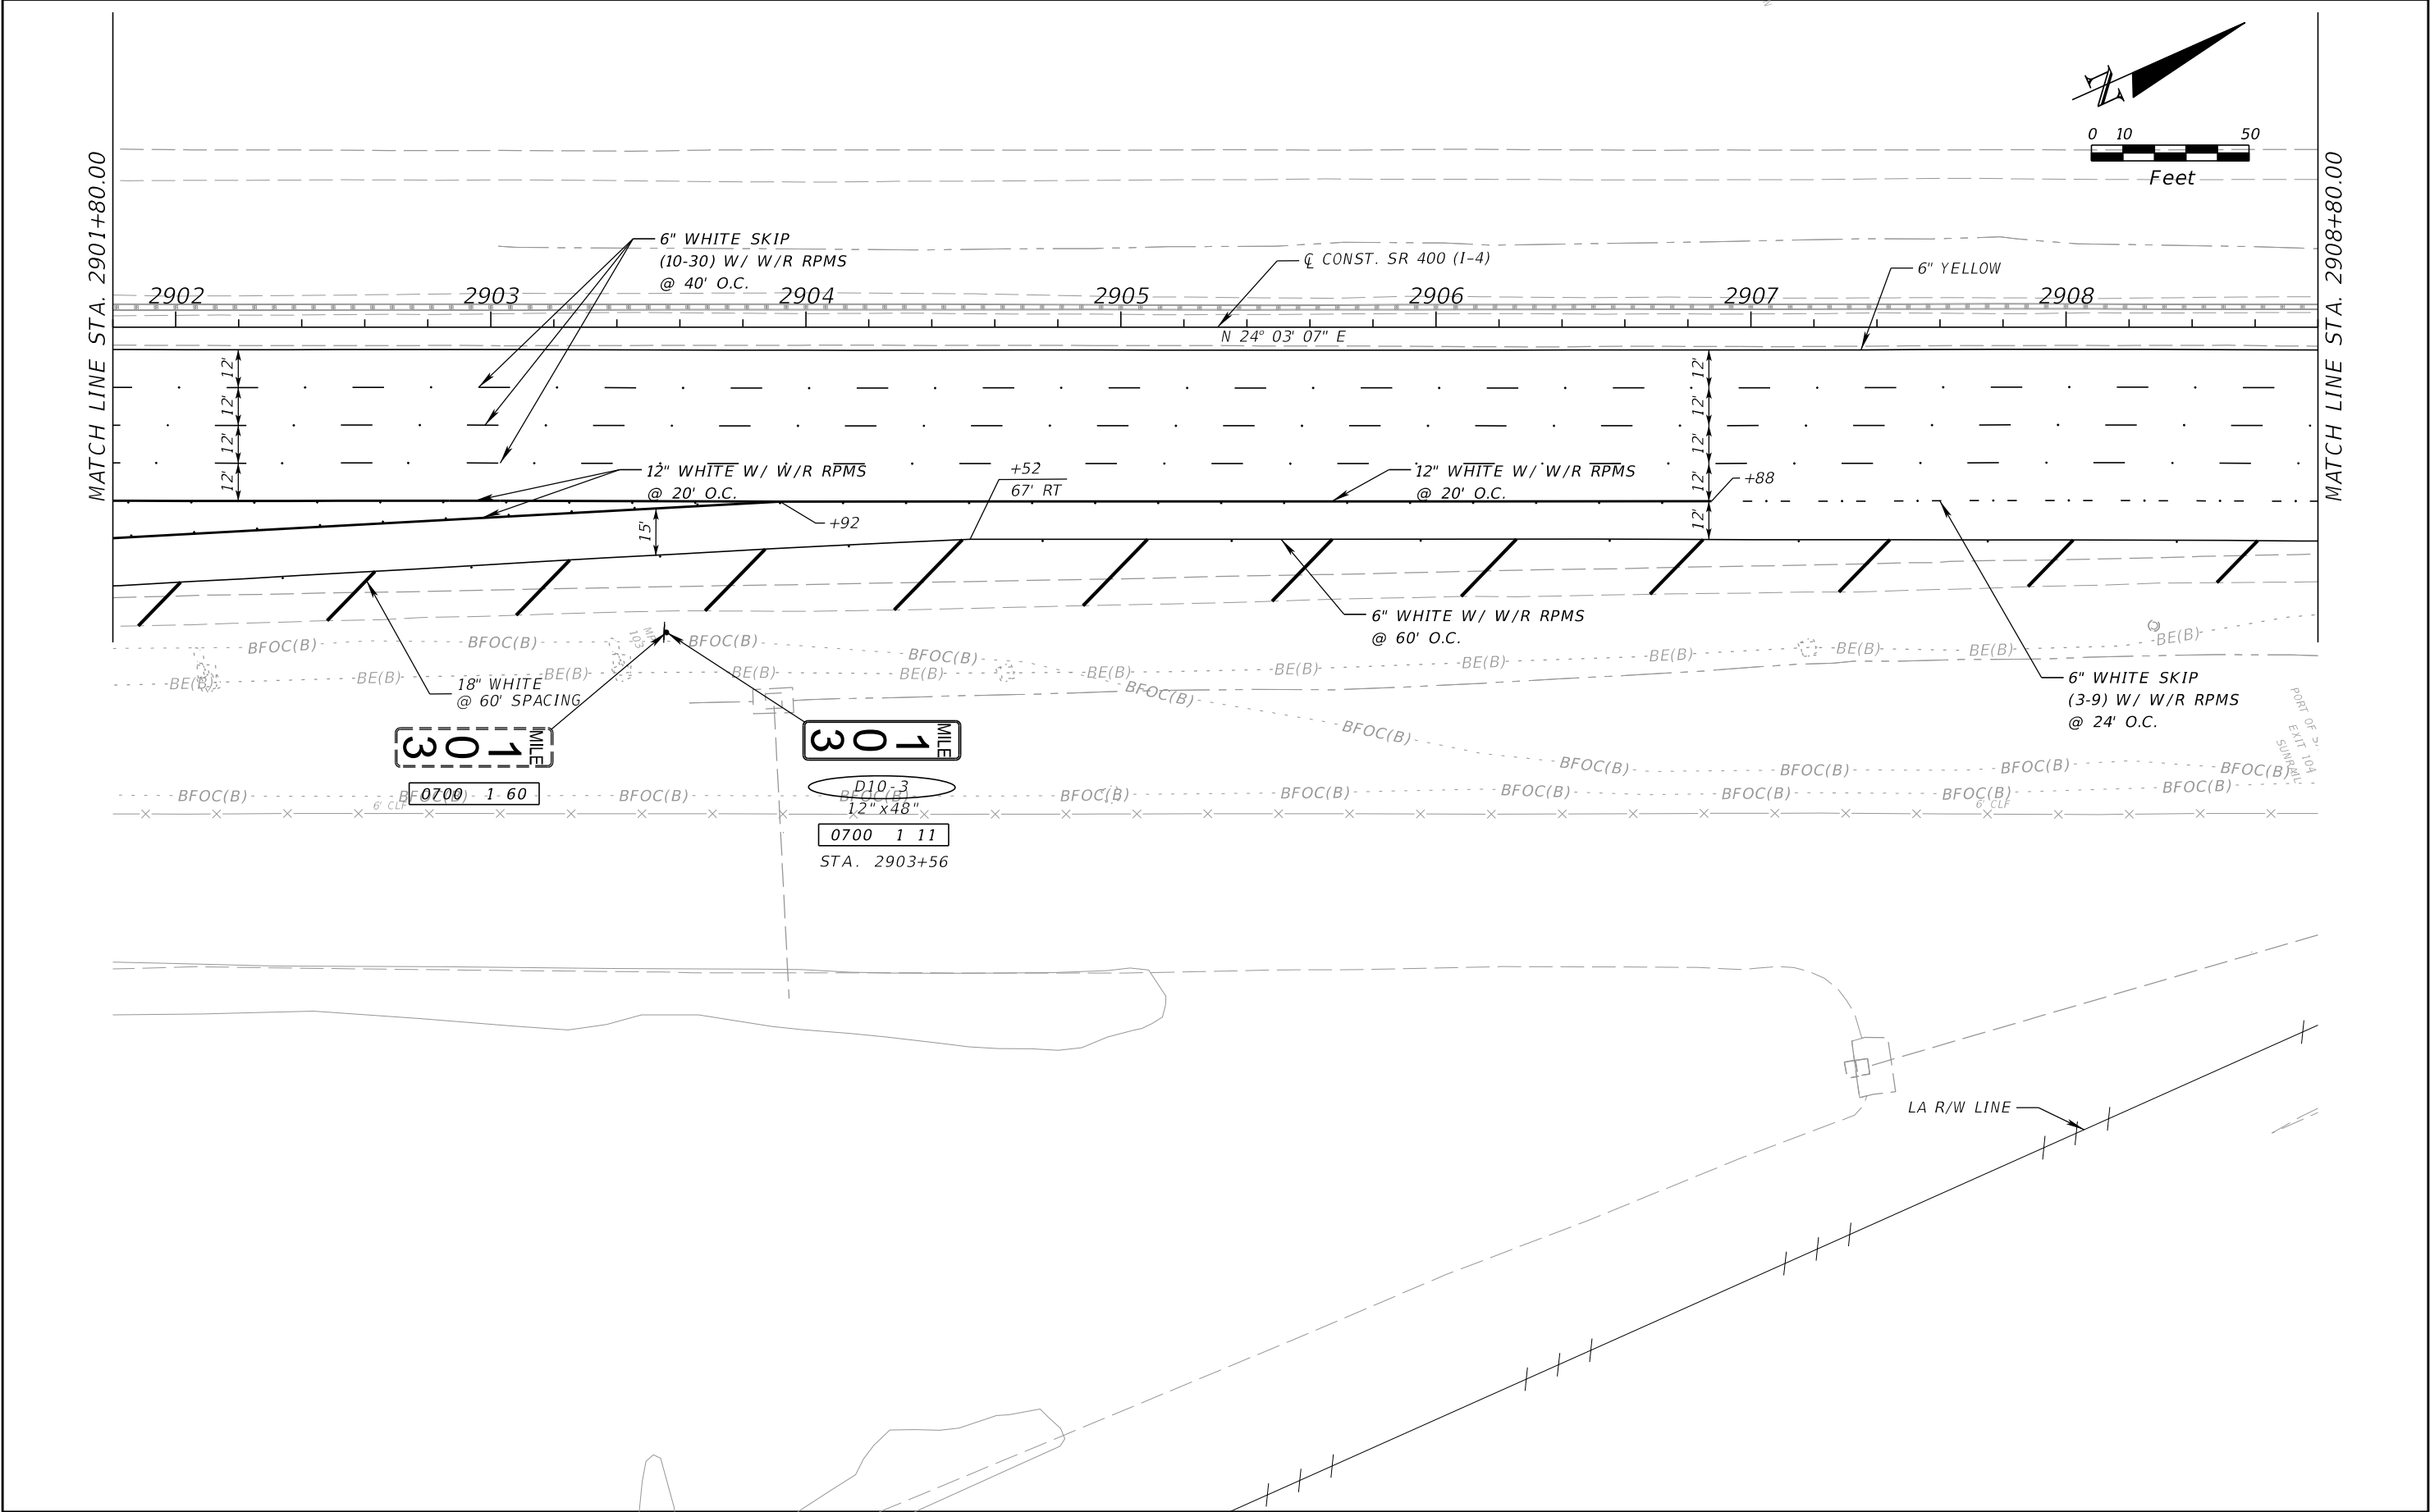


REVISIONS				NATHAN BALO, P.E. P.E. LICENSE NUMBER 70824 HORIZON ENGINEERING GROUP, INC. 2603 MAITLAND CENTER PKWY., SUITE B MAITLAND, FL 32751 CERTIFICATE OF AUTHORIZATION 00009544	STATE OF FLORIDA DEPARTMENT OF TRANSPORTATION			SIGNING AND PAVEMENT MARKING PLAN (6)		SHEET NO.	
DATE	DESCRIPTION	DATE	DESCRIPTION		ROAD NO.	COUNTY	FINANCIAL PROJECT ID			S-10	
					SR 400	SEMINOLE	439682-5-52-01				

THE OFFICIAL RECORD OF THIS SHEET IS THE ELECTRONIC FILE DIGITALLY SIGNED AND SEALED UNDER RULE 61G15-23.004, F.A.C.

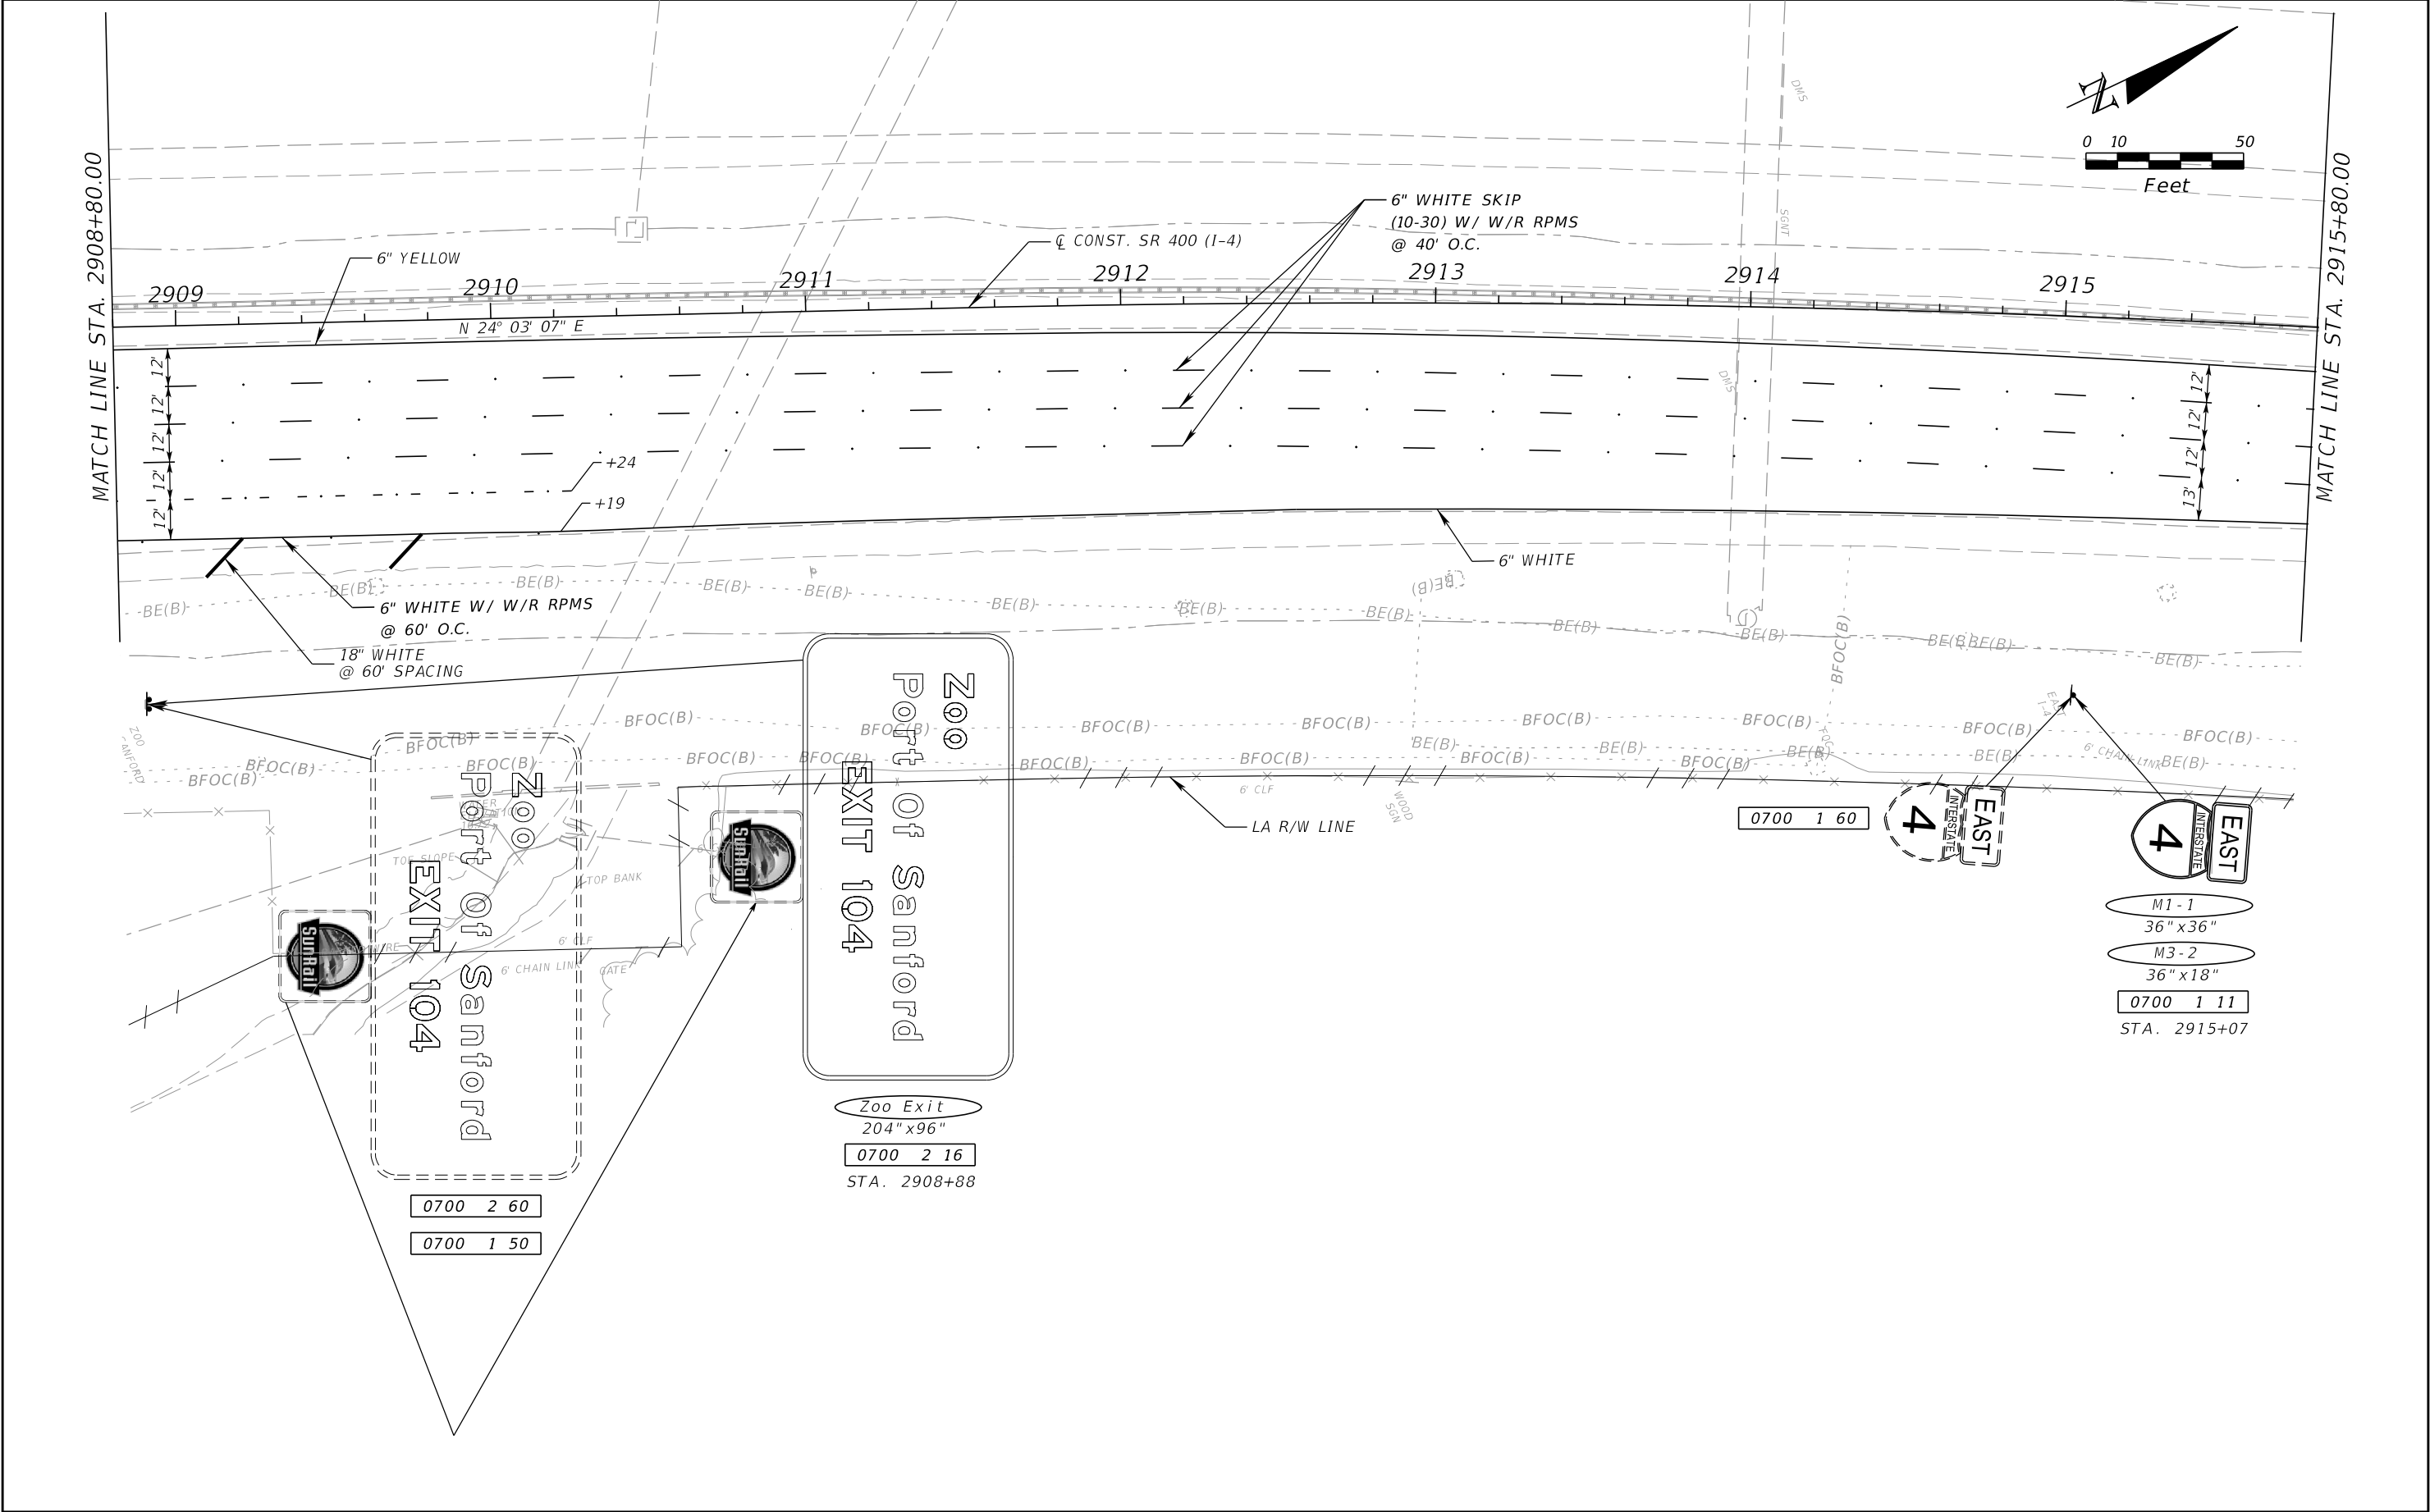


REVISIONS				NATHAN BALO, P.E. P.E. LICENSE NUMBER 70824 HORIZON ENGINEERING GROUP, INC. 2603 MAITLAND CENTER PKWY., SUITE B MAITLAND, FL 32751 CERTIFICATE OF AUTHORIZATION 00009544	STATE OF FLORIDA DEPARTMENT OF TRANSPORTATION			SIGNING AND PAVEMENT MARKING PLAN (7)		SHEET NO. S-11
DATE	DESCRIPTION	DATE	DESCRIPTION		ROAD NO.	COUNTY	FINANCIAL PROJECT ID			
					SR 400	SEMINOLE	439682-5-52-01			

THE OFFICIAL RECORD OF THIS SHEET IS THE ELECTRONIC FILE DIGITALLY SIGNED AND SEALED UNDER RULE 61G15-23.004, F.A.C.

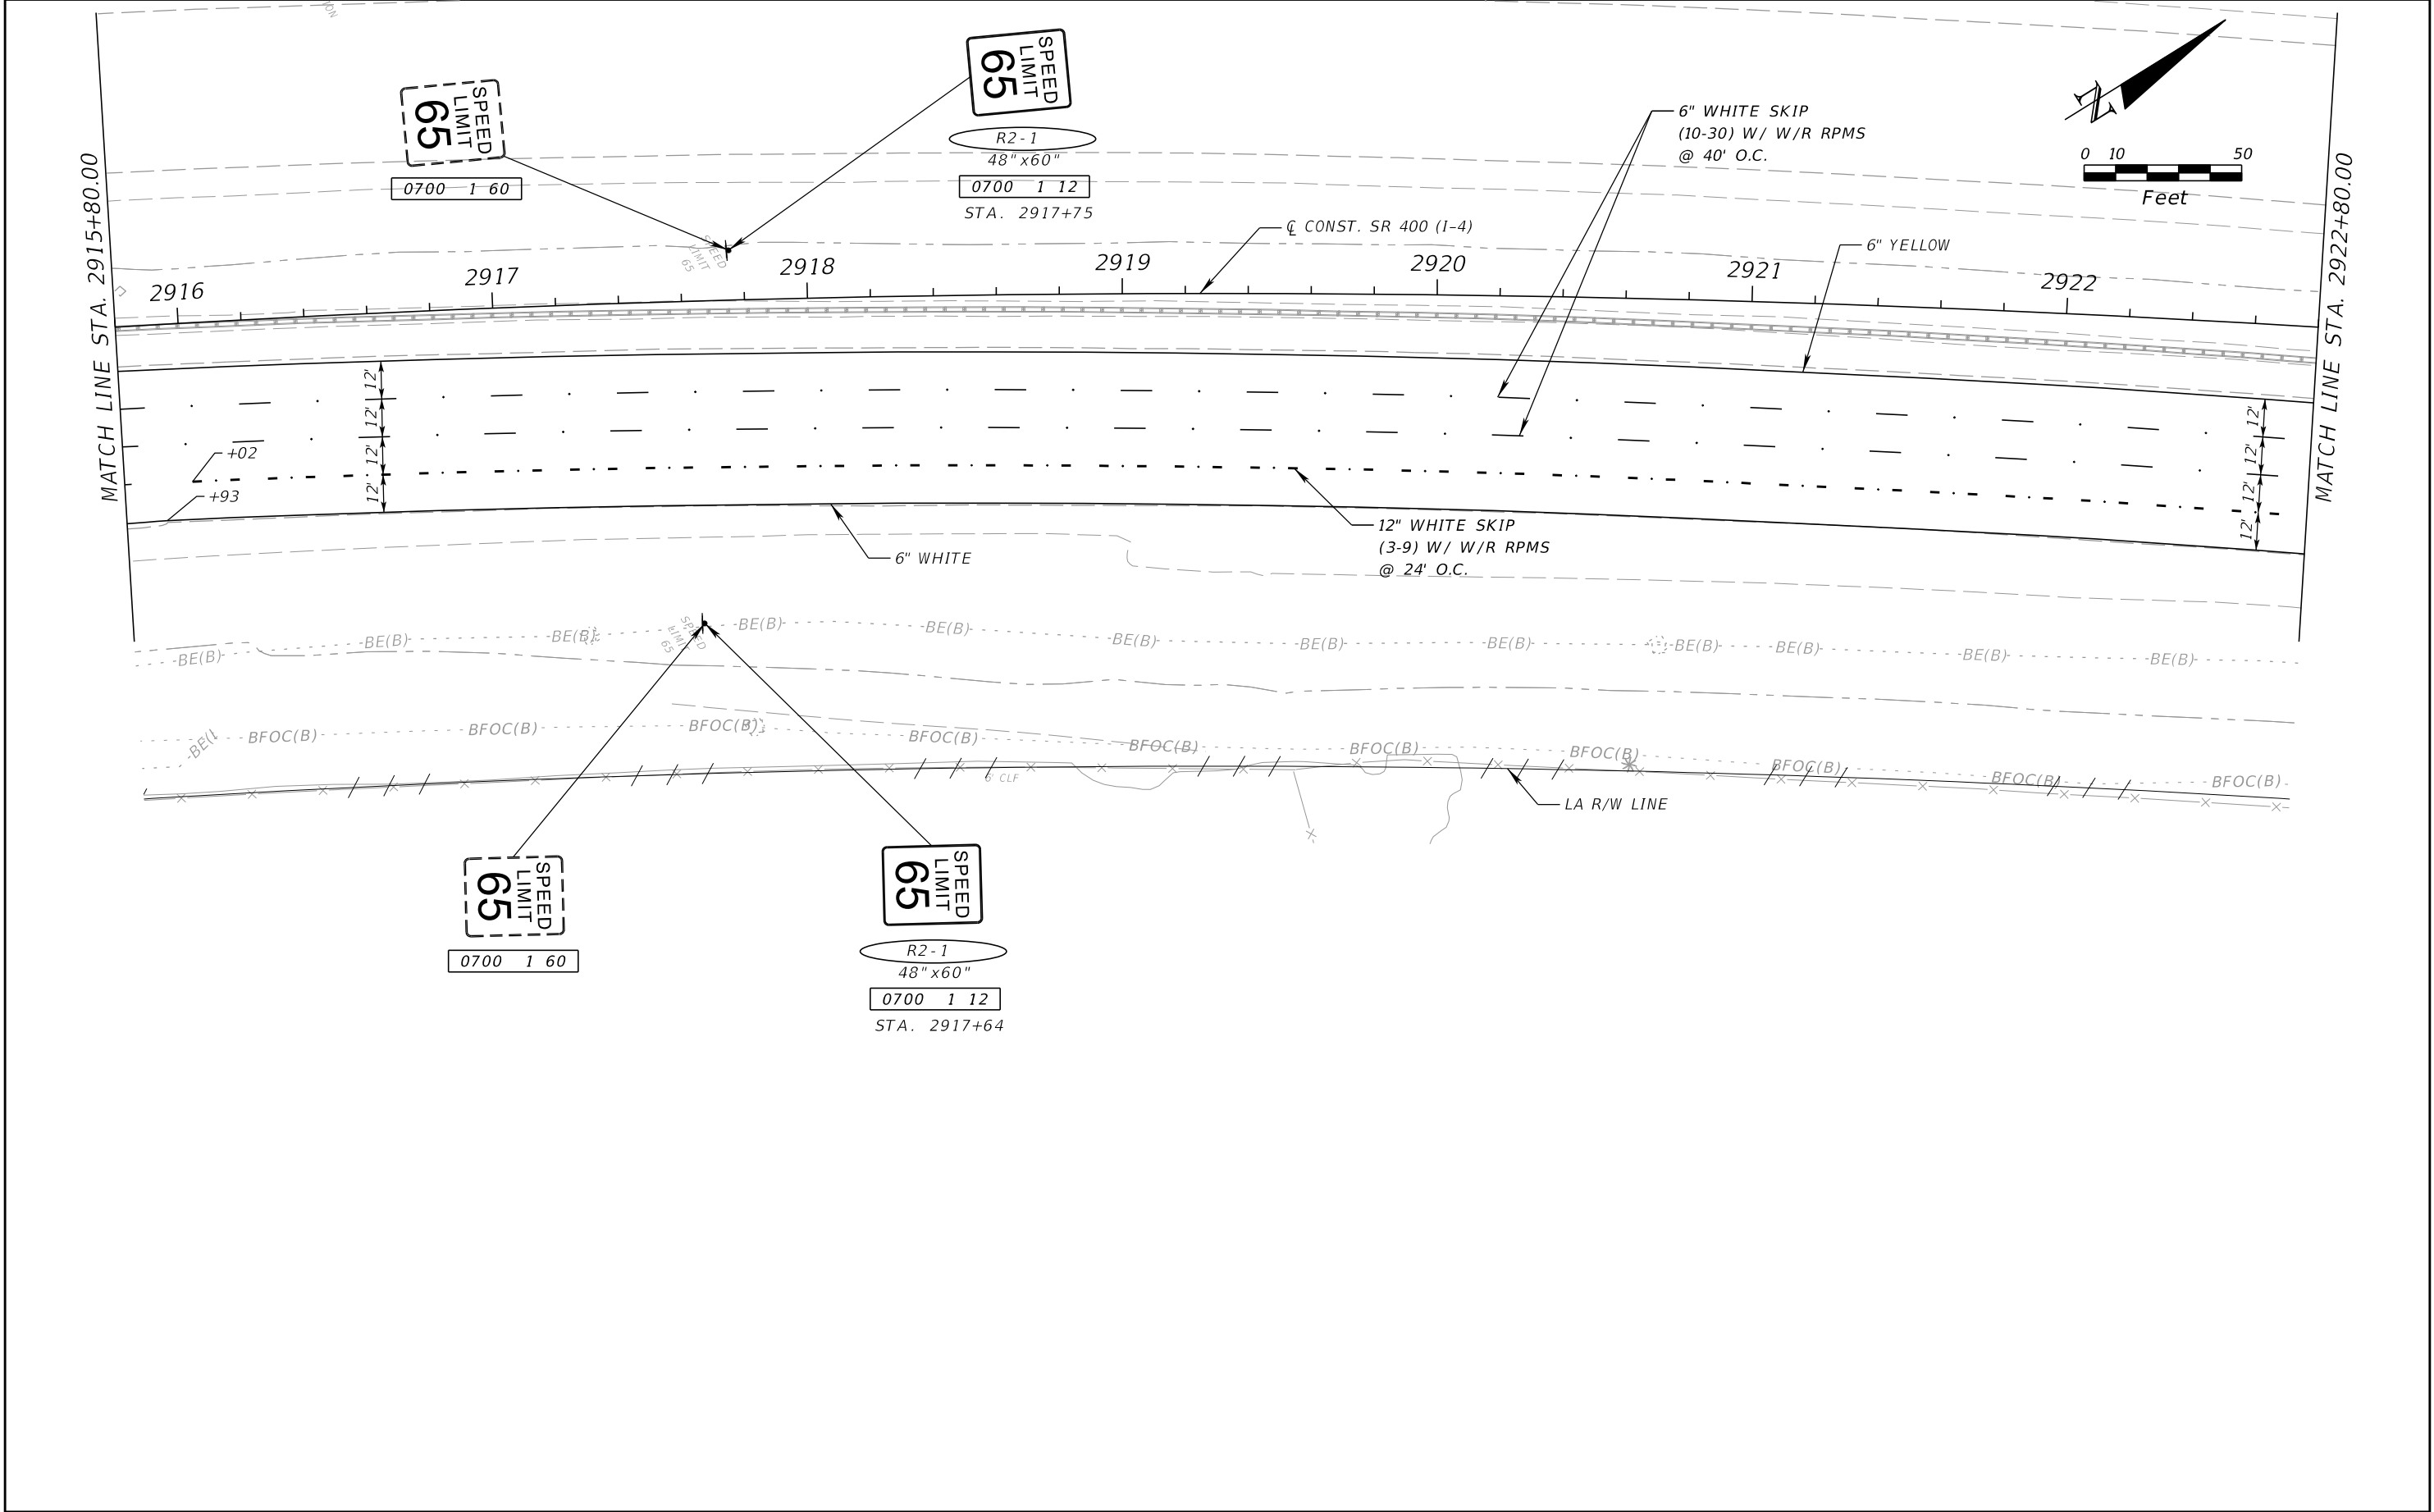


REVISIONS				NATHAN BALO, P.E. P.E. LICENSE NUMBER 70824 HORIZON ENGINEERING GROUP, INC. 2603 MAITLAND CENTER PKWY., SUITE B MAITLAND, FL 32751 CERTIFICATE OF AUTHORIZATION 00009544	STATE OF FLORIDA DEPARTMENT OF TRANSPORTATION			SIGNING AND PAVEMENT MARKING PLAN (8)		SHEET NO. S-12
DATE	DESCRIPTION	DATE	DESCRIPTION		ROAD NO.	COUNTY	FINANCIAL PROJECT ID			
					SR 400	SEMINOLE	439682-5-52-01			

THE OFFICIAL RECORD OF THIS SHEET IS THE ELECTRONIC FILE DIGITALLY SIGNED AND SEALED UNDER RULE 61G15-23.004, F.A.C.

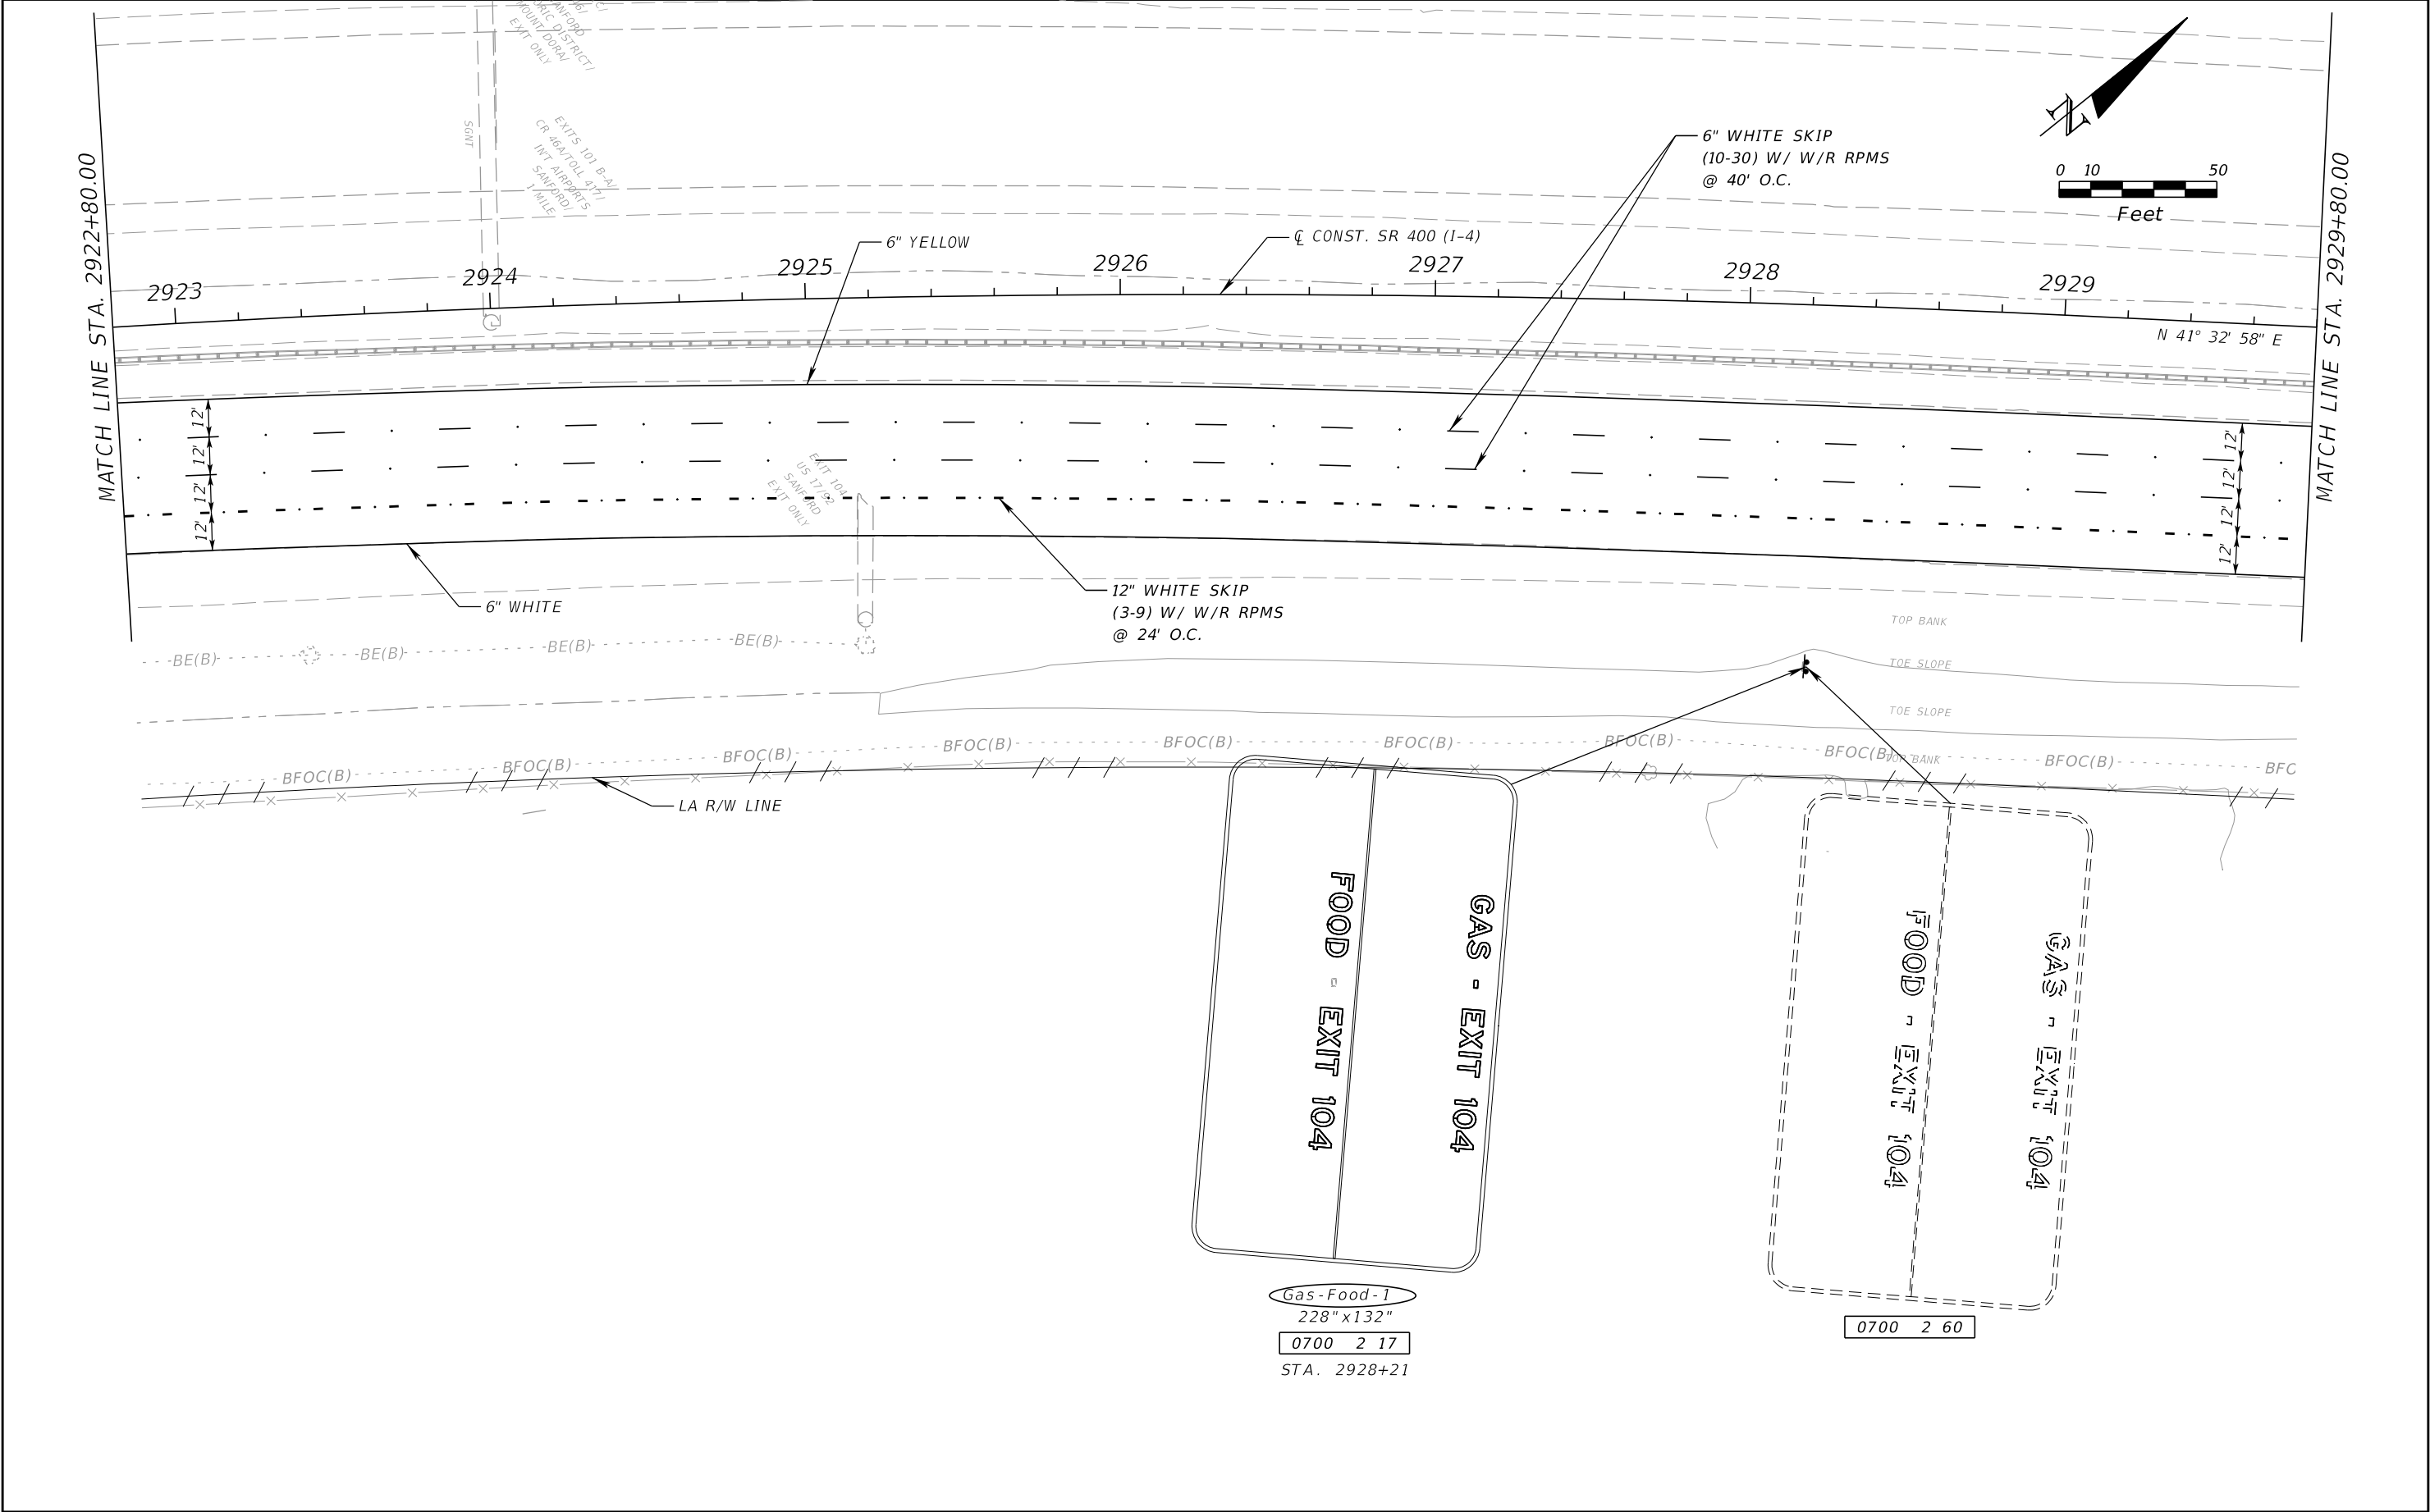


REVISIONS				NATHAN BALO, P.E. P.E. LICENSE NUMBER 70824 HORIZON ENGINEERING GROUP, INC. 2603 MAITLAND CENTER PKWY., SUITE B MAITLAND, FL 32751 CERTIFICATE OF AUTHORIZATION 00009544	STATE OF FLORIDA DEPARTMENT OF TRANSPORTATION			SIGNING AND PAVEMENT MARKING PLAN (9)		SHEET NO.	
DATE	DESCRIPTION	DATE	DESCRIPTION		ROAD NO.	COUNTY	FINANCIAL PROJECT ID			S-13	
					SR 400	SEMINOLE	439682-5-52-01				

THE OFFICIAL RECORD OF THIS SHEET IS THE ELECTRONIC FILE DIGITALLY SIGNED AND SEALED UNDER RULE 61G15-23.004, F.A.C.

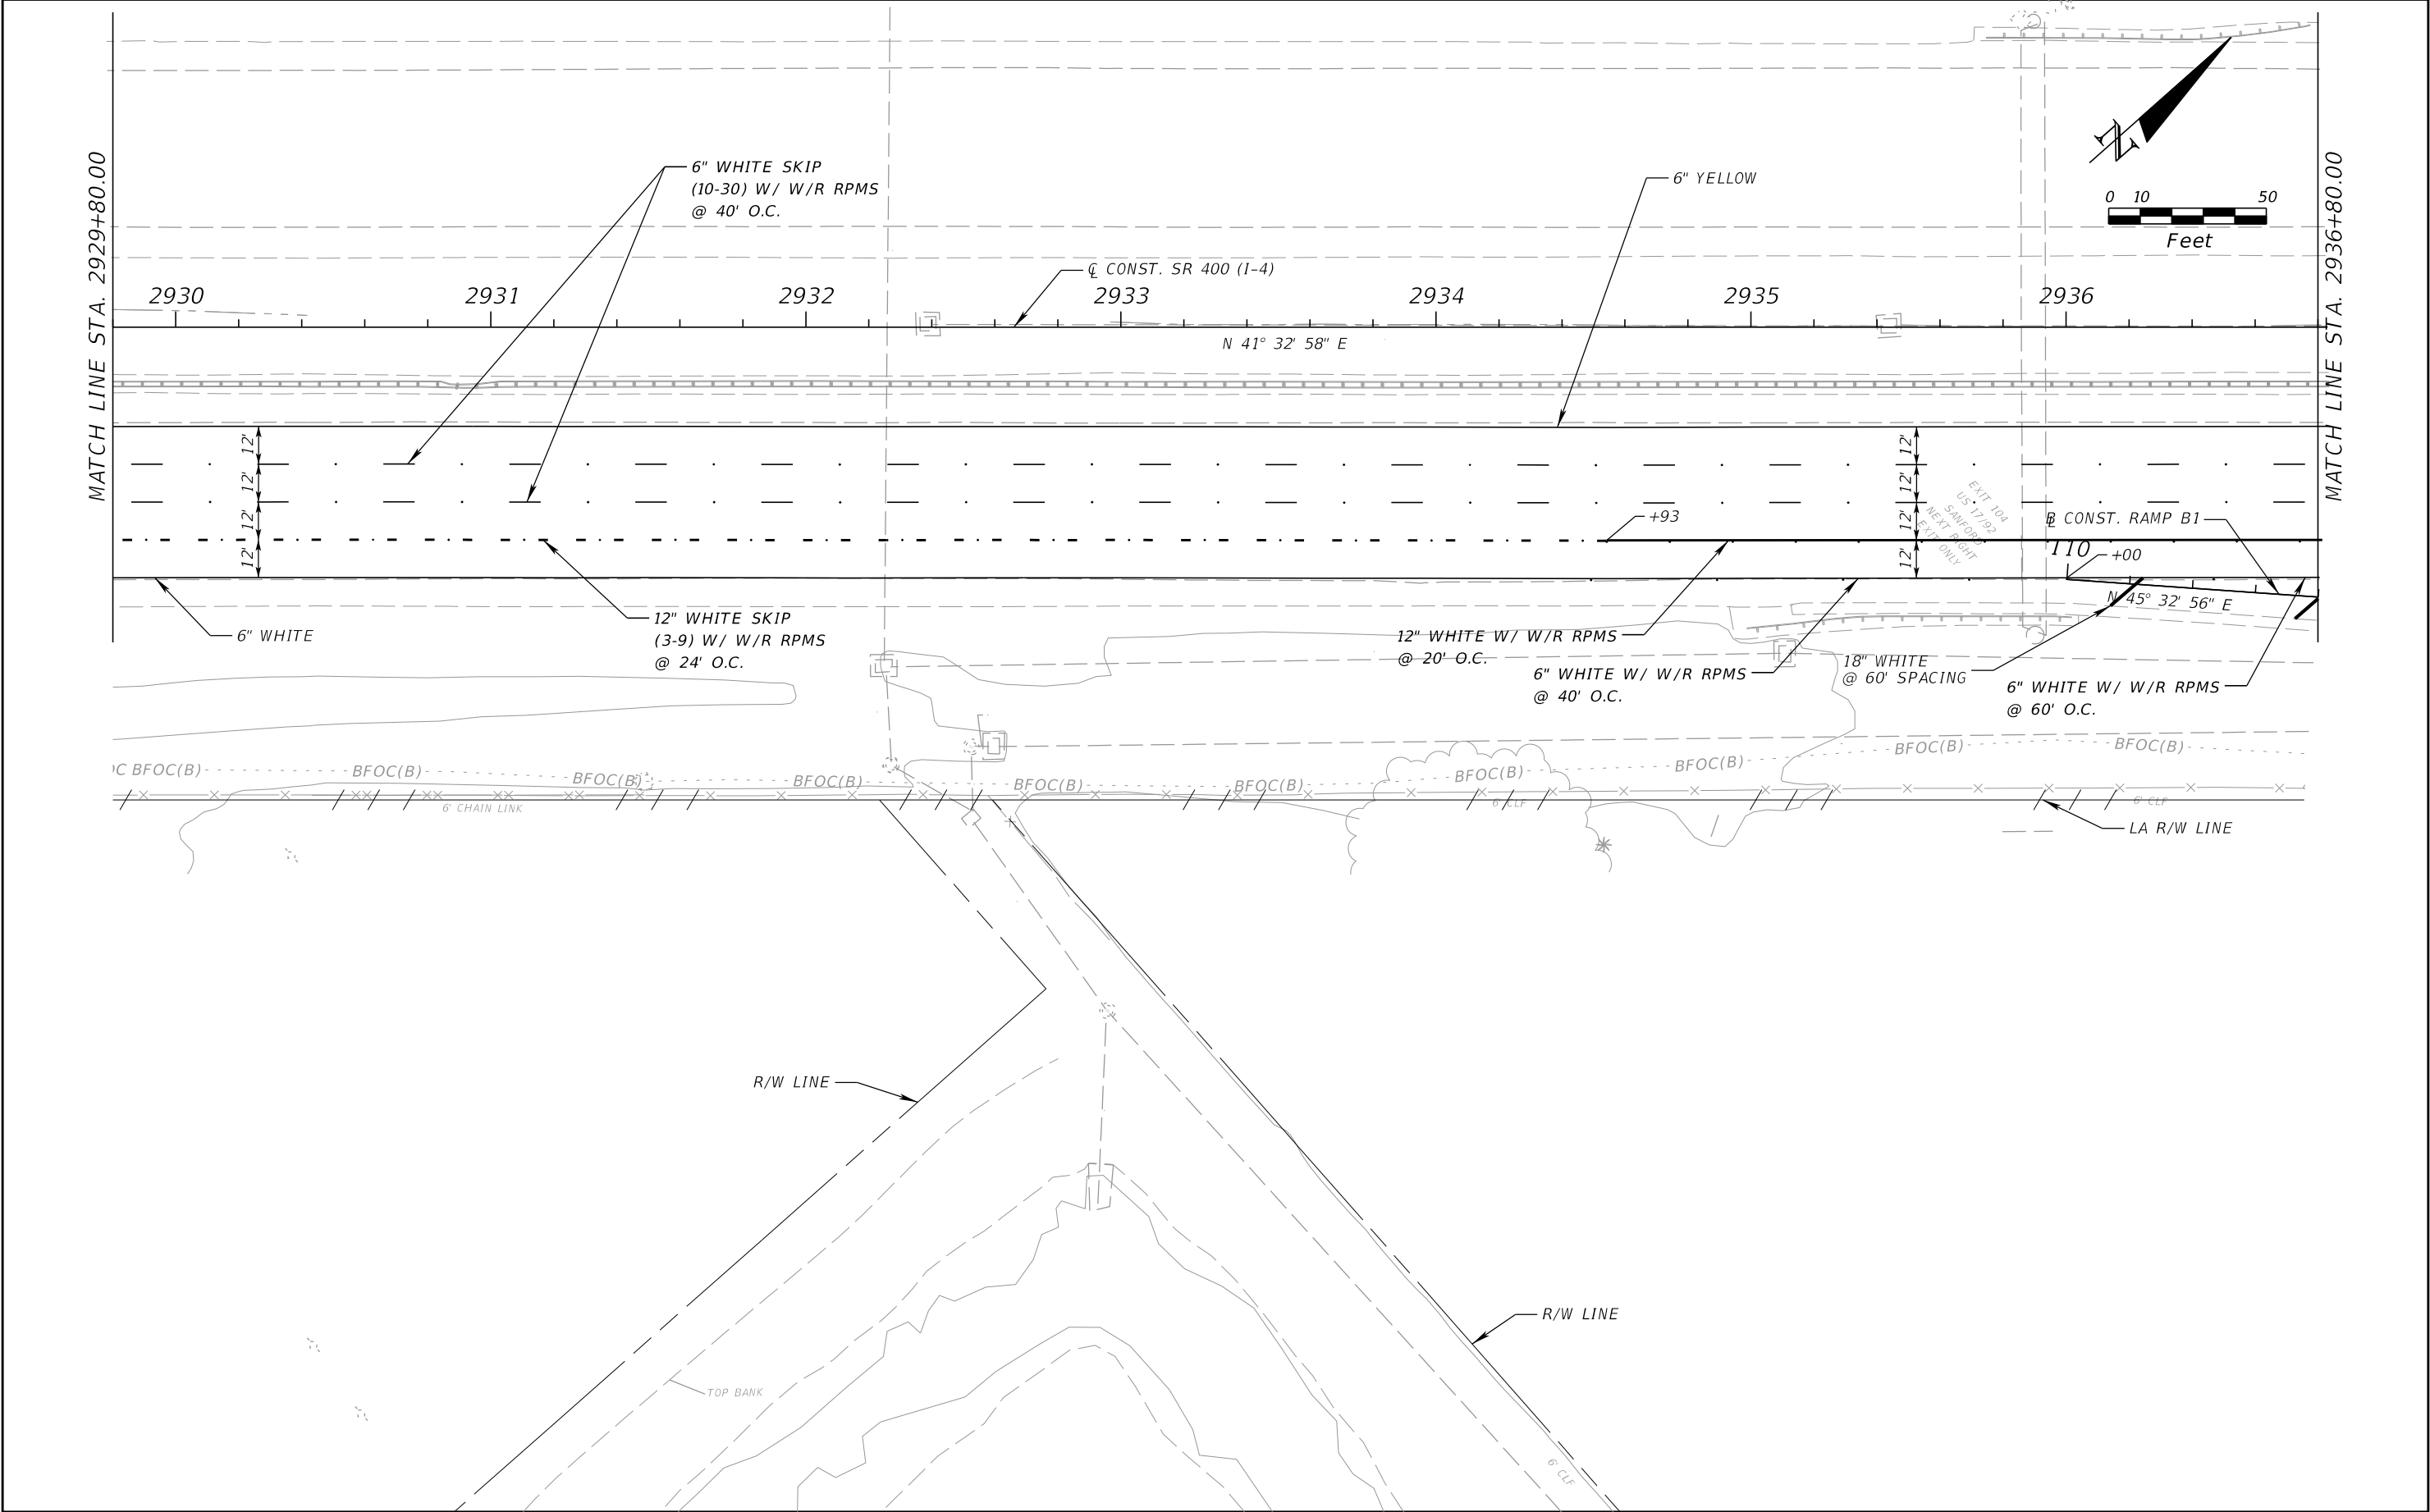


REVISIONS				NATHAN BALO, P.E. P.E. LICENSE NUMBER 70824 HORIZON ENGINEERING GROUP, INC. 2603 MAITLAND CENTER PKWY., SUITE B MAITLAND, FL 32751 CERTIFICATE OF AUTHORIZATION 00009544	STATE OF FLORIDA DEPARTMENT OF TRANSPORTATION			SIGNING AND PAVEMENT MARKING PLAN (10)		SHEET NO.	
DATE	DESCRIPTION	DATE	DESCRIPTION		ROAD NO.	COUNTY	FINANCIAL PROJECT ID			S-14	
					SR 400	SEMINOLE	439682-5-52-01				

THE OFFICIAL RECORD OF THIS SHEET IS THE ELECTRONIC FILE DIGITALLY SIGNED AND SEALED UNDER RULE 61G15-23.004, F.A.C.

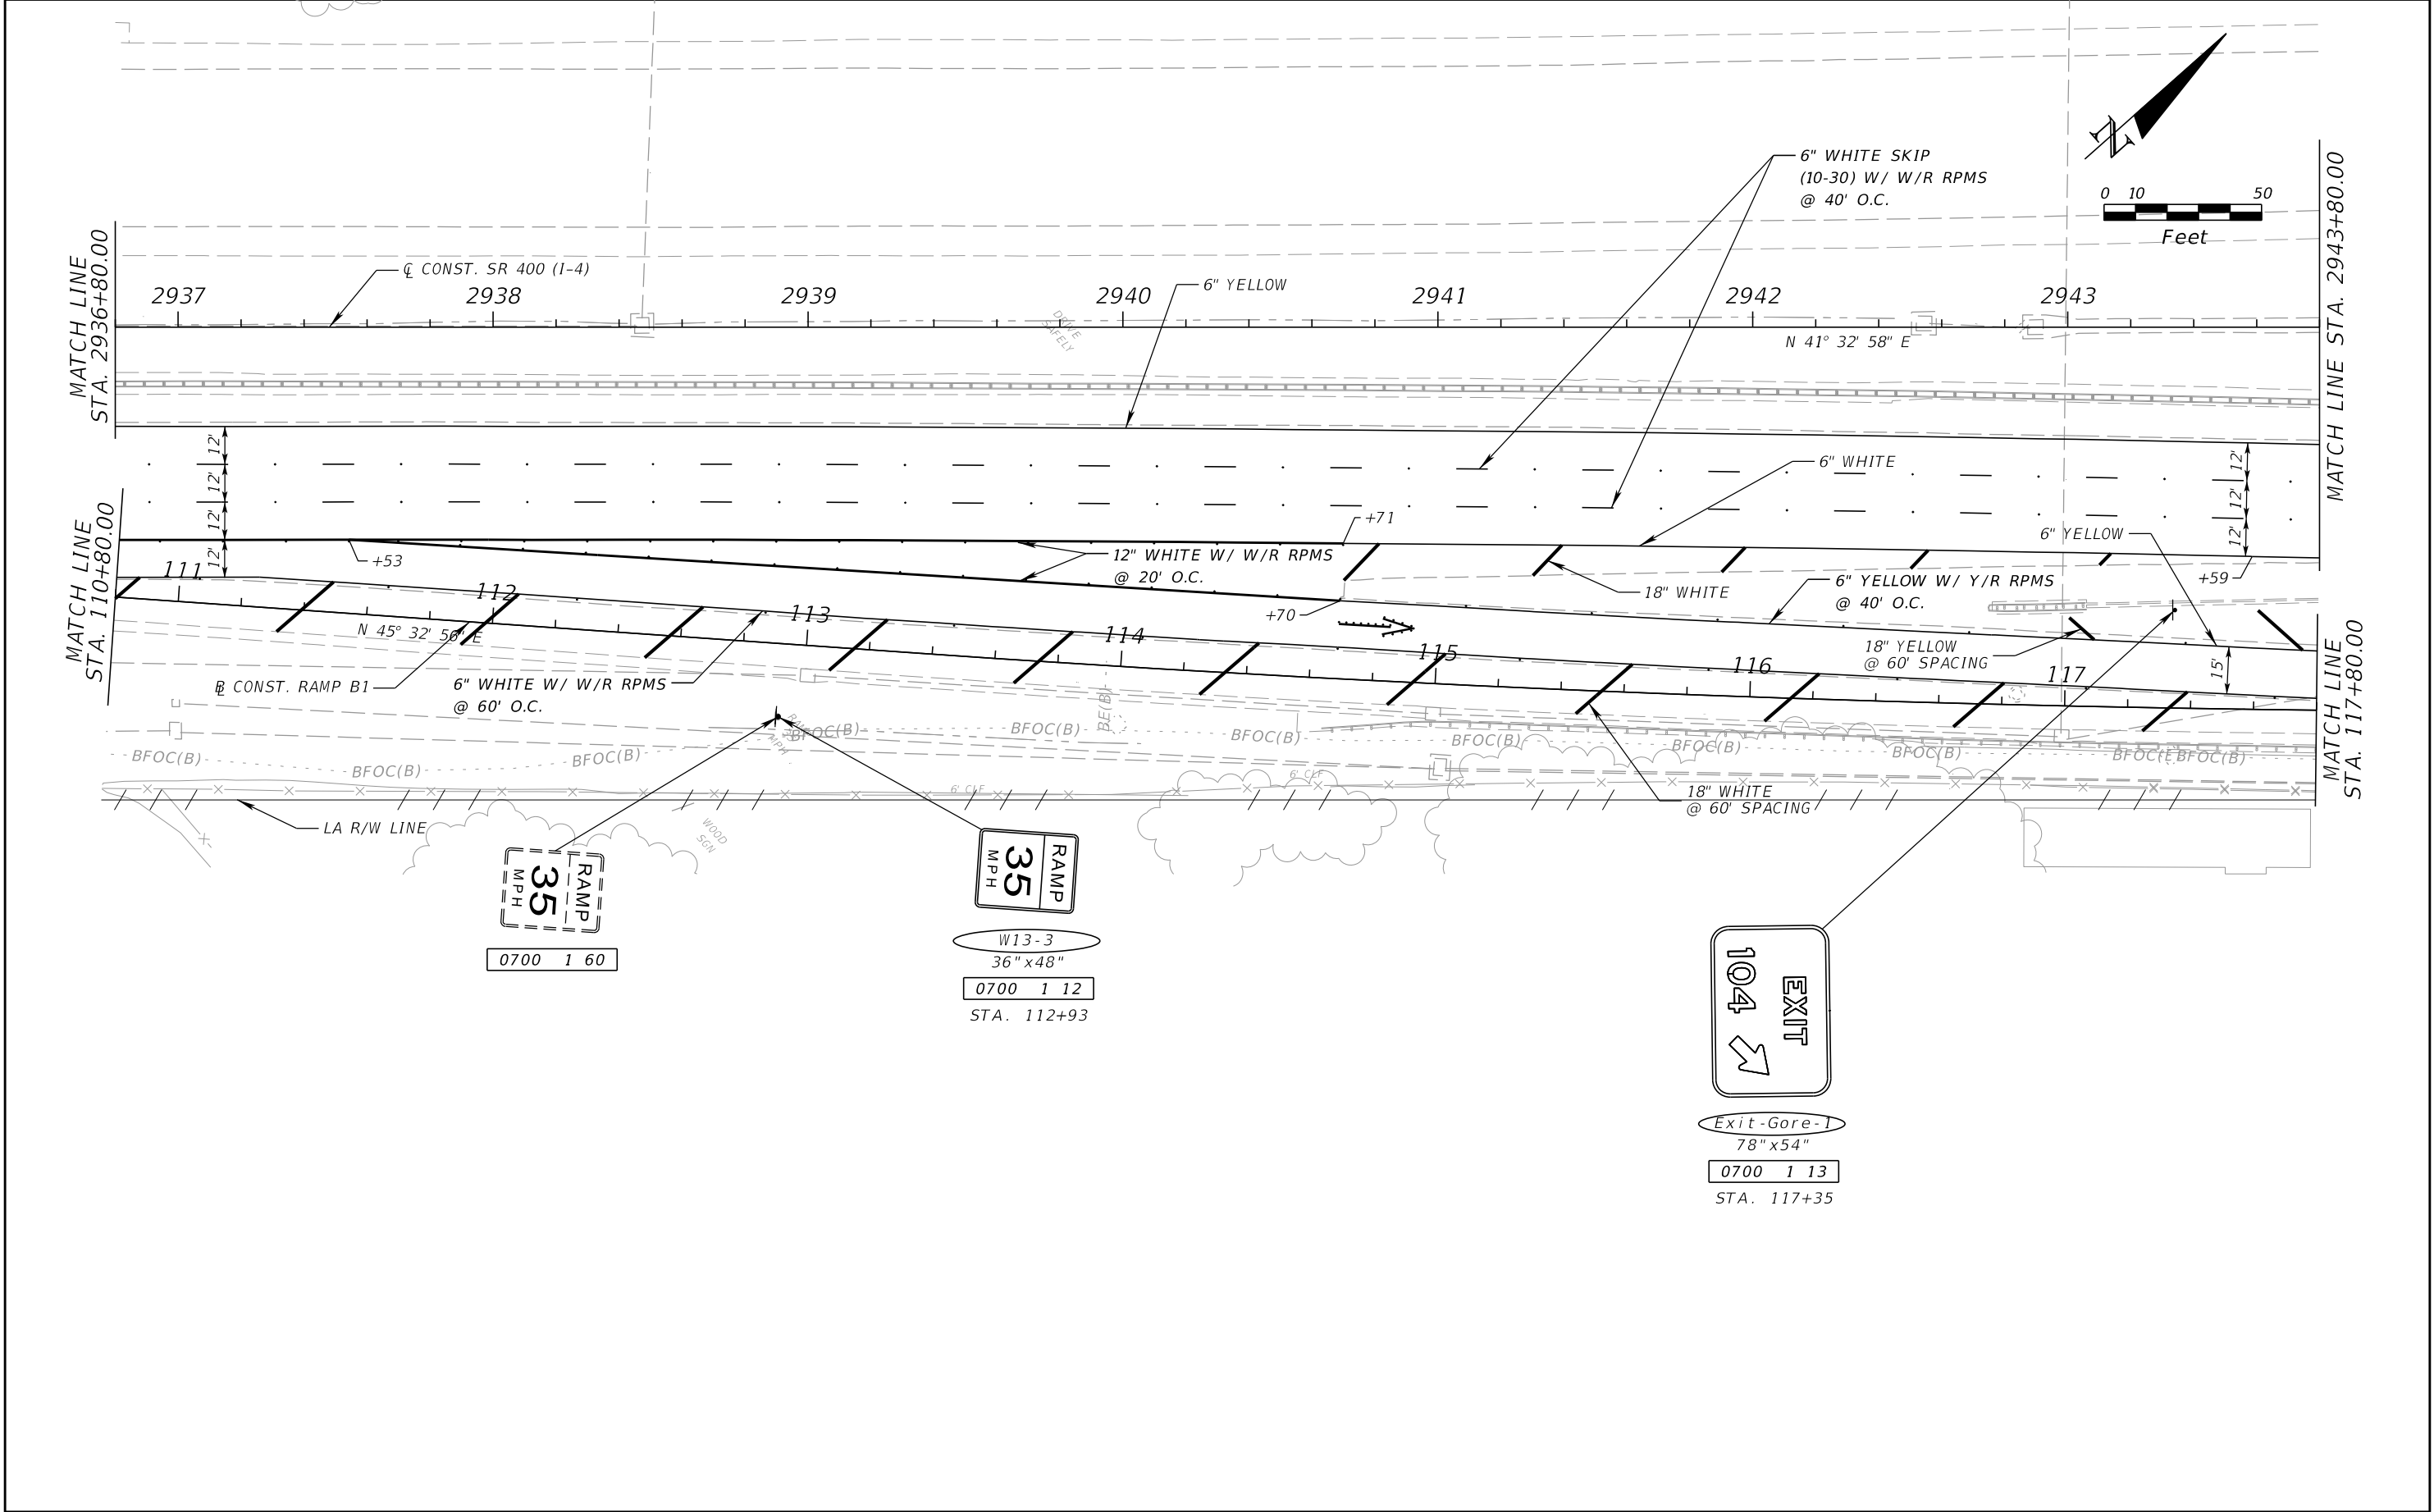


REVISIONS				NATHAN BALO, P.E. P.E. LICENSE NUMBER 70824 HORIZON ENGINEERING GROUP, INC. 2603 MAITLAND CENTER PKWY., SUITE B MAITLAND, FL 32751 CERTIFICATE OF AUTHORIZATION 00009544	STATE OF FLORIDA DEPARTMENT OF TRANSPORTATION			SIGNING AND PAVEMENT MARKING PLAN (11)		SHEET NO. S-15
DATE	DESCRIPTION	DATE	DESCRIPTION		ROAD NO.	COUNTY	FINANCIAL PROJECT ID			
					SR 400	SEMINOLE	439682-5-52-01			

THE OFFICIAL RECORD OF THIS SHEET IS THE ELECTRONIC FILE DIGITALLY SIGNED AND SEALED UNDER RULE 61G15-23.004, F.A.C.

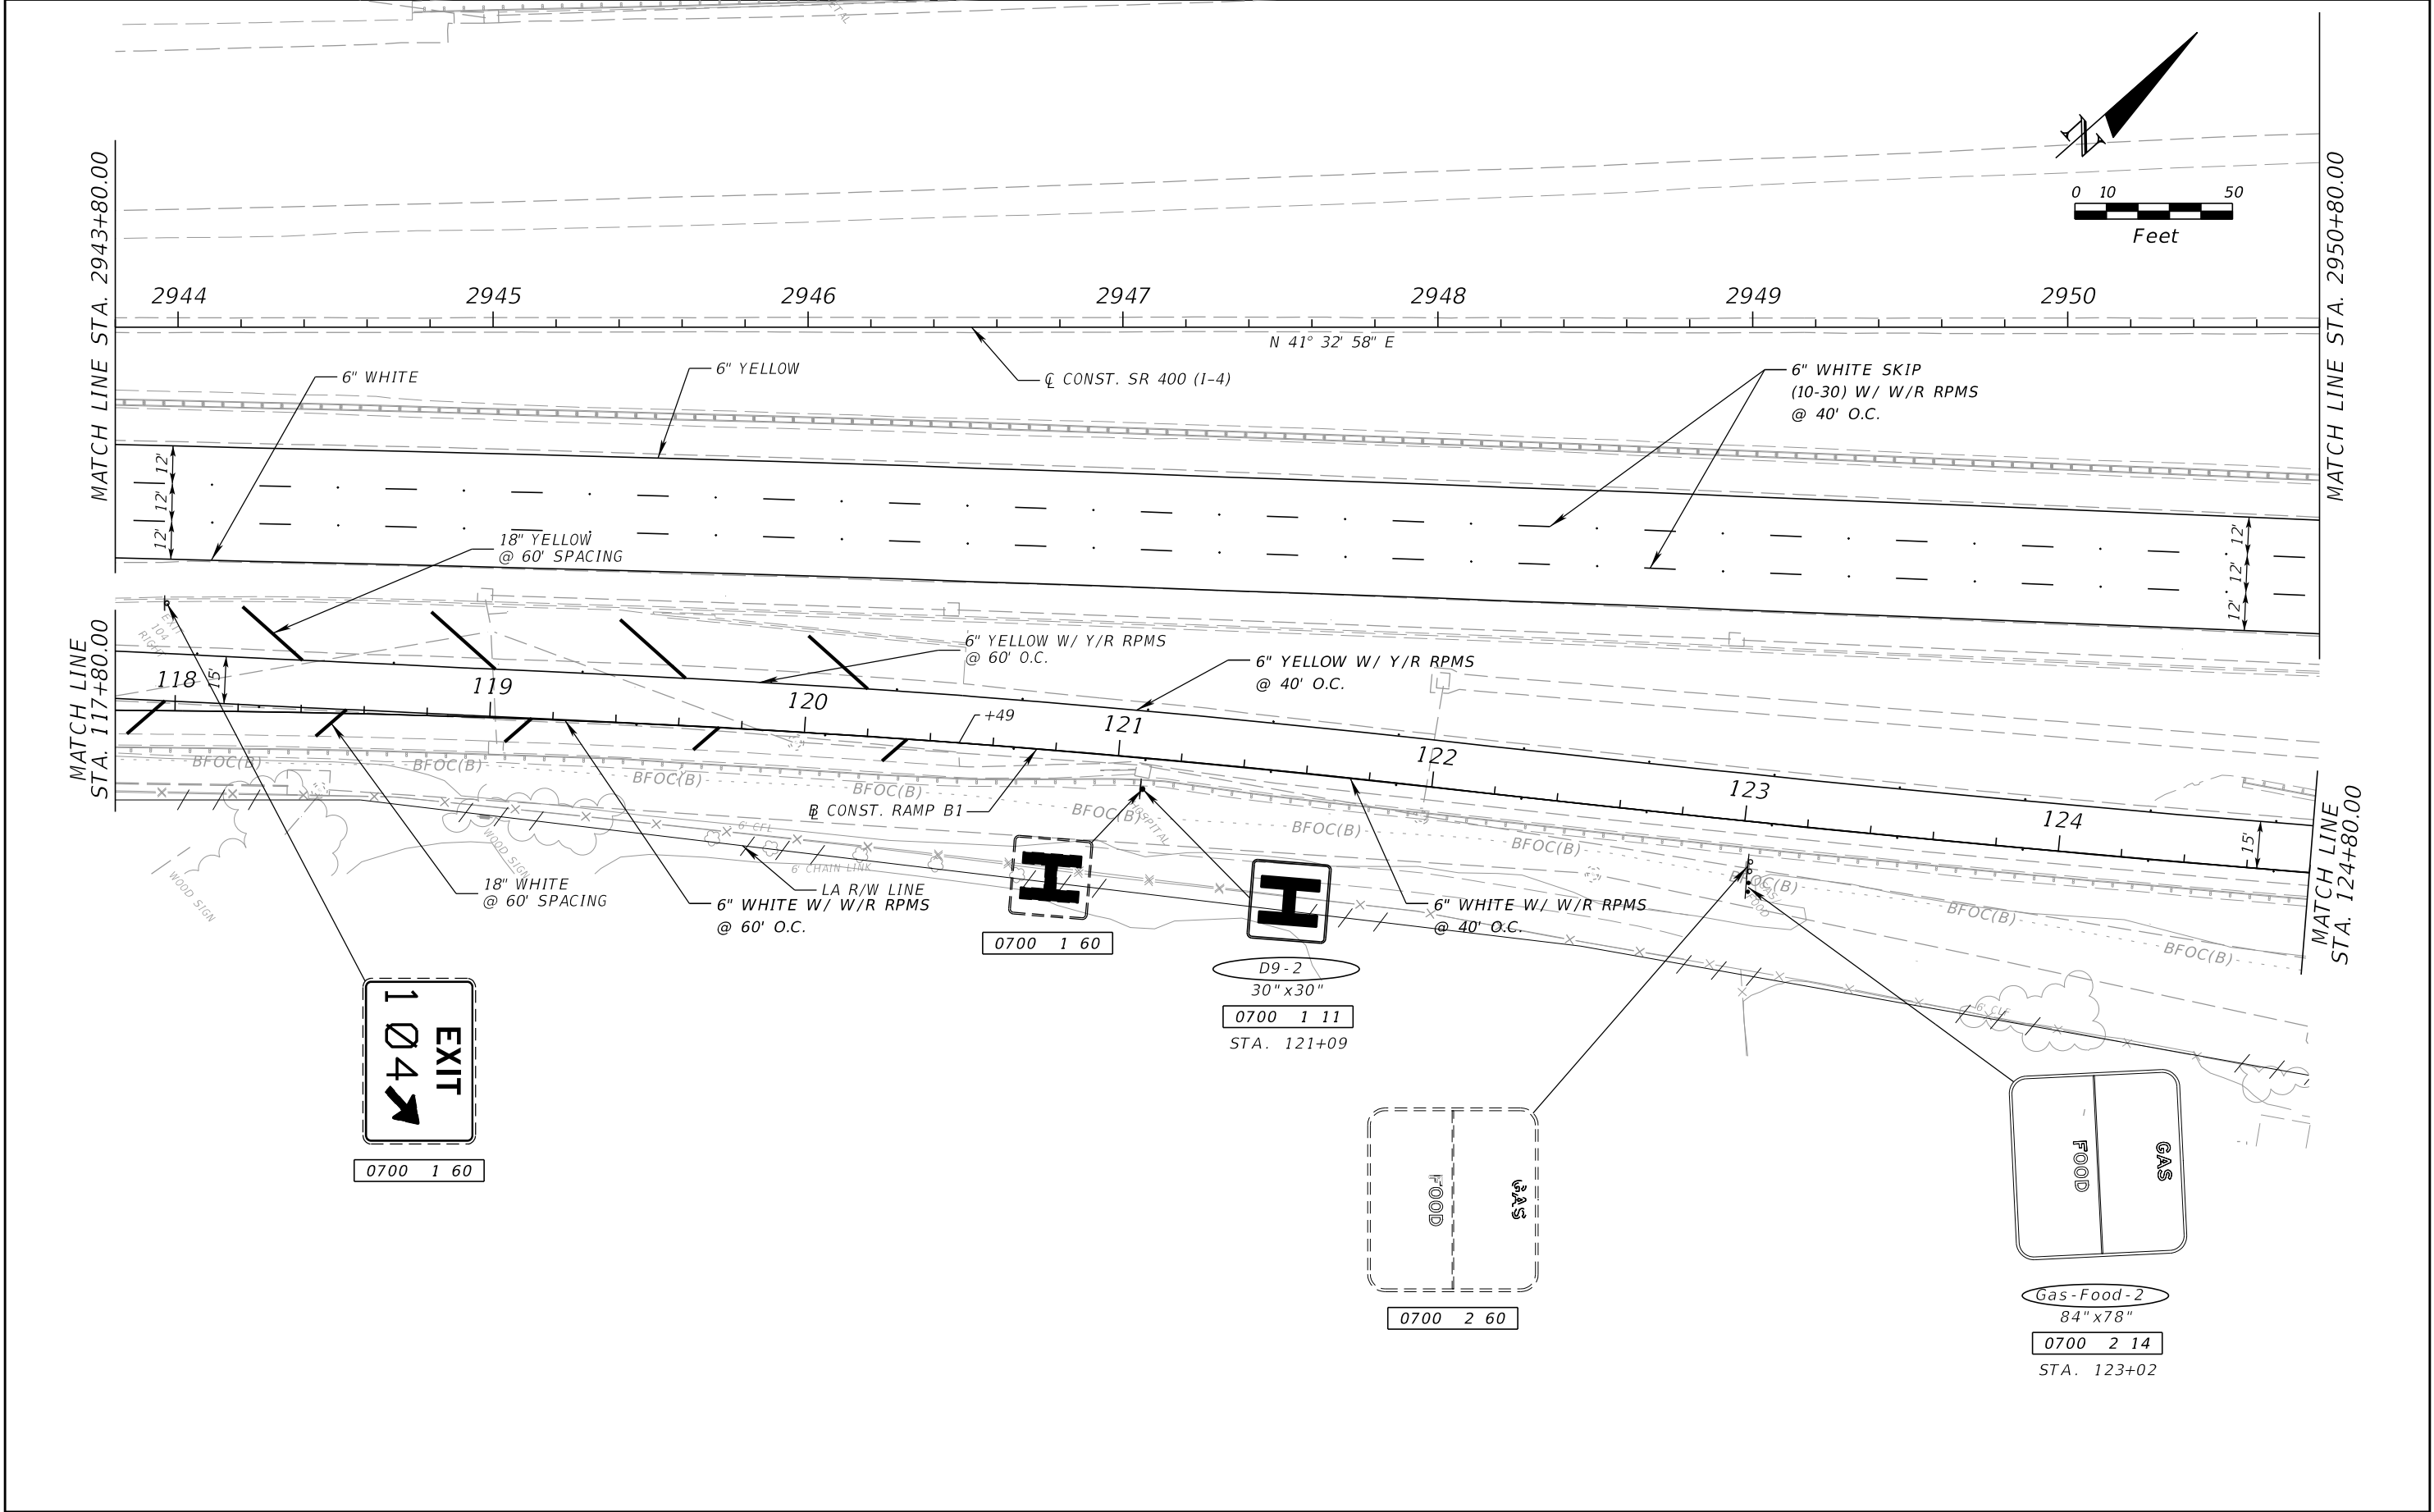


REVISIONS				NATHAN BALO, P.E. P.E. LICENSE NUMBER 70824 HORIZON ENGINEERING GROUP, INC. 2603 MAITLAND CENTER PKWY., SUITE B MAITLAND, FL 32751 CERTIFICATE OF AUTHORIZATION 00009544	STATE OF FLORIDA DEPARTMENT OF TRANSPORTATION			SIGNING AND PAVEMENT MARKING PLAN (12)		SHEET NO. S-16
DATE	DESCRIPTION	DATE	DESCRIPTION		ROAD NO.	COUNTY	FINANCIAL PROJECT ID			
					SR 400	SEMINOLE	439682-5-52-01			

THE OFFICIAL RECORD OF THIS SHEET IS THE ELECTRONIC FILE DIGITALLY SIGNED AND SEALED UNDER RULE 61G15-23.004, F.A.C.

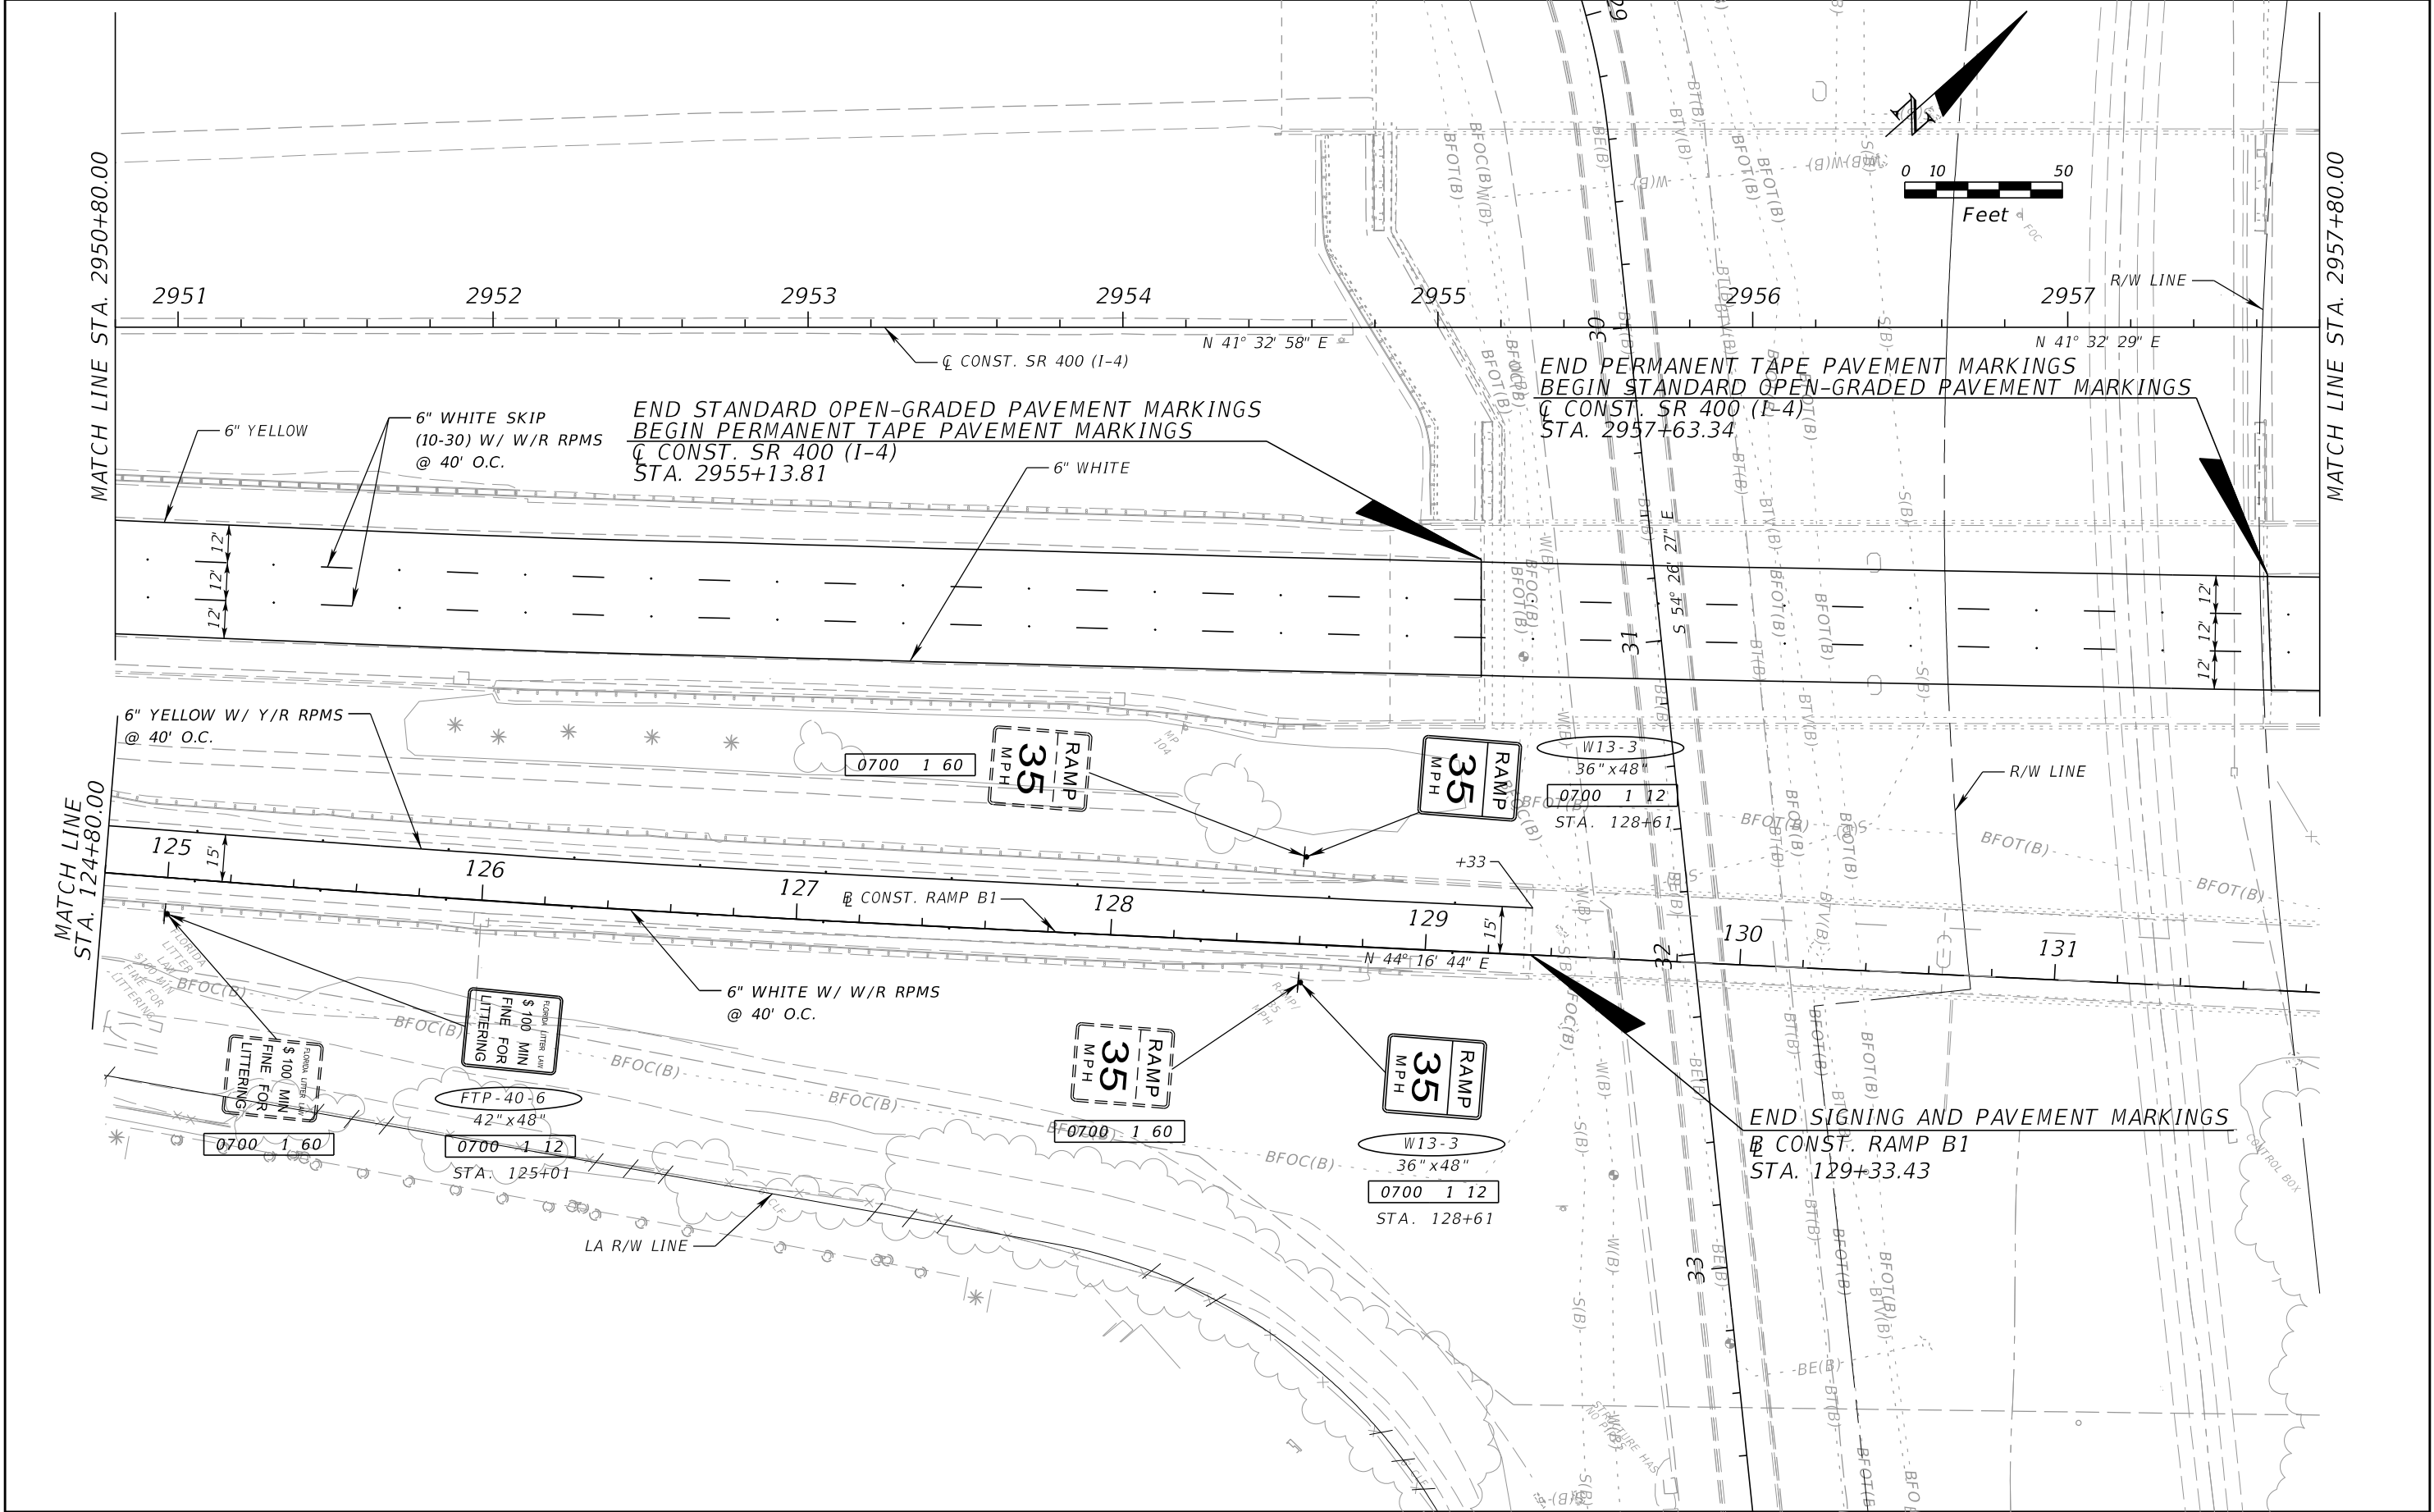


REVISIONS				NATHAN BALO, P.E. P.E. LICENSE NUMBER 70824 HORIZON ENGINEERING GROUP, INC. 2603 MAITLAND CENTER PKWY., SUITE B MAITLAND, FL 32751 CERTIFICATE OF AUTHORIZATION 00009544	STATE OF FLORIDA DEPARTMENT OF TRANSPORTATION			SIGNING AND PAVEMENT MARKING PLAN (13)		SHEET NO.	
DATE	DESCRIPTION	DATE	DESCRIPTION		ROAD NO.	COUNTY	FINANCIAL PROJECT ID			S-17	
					SR 400	SEMINOLE	439682-5-52-01				

THE OFFICIAL RECORD OF THIS SHEET IS THE ELECTRONIC FILE DIGITALLY SIGNED AND SEALED UNDER RULE 61G15-23.004, F.A.C.

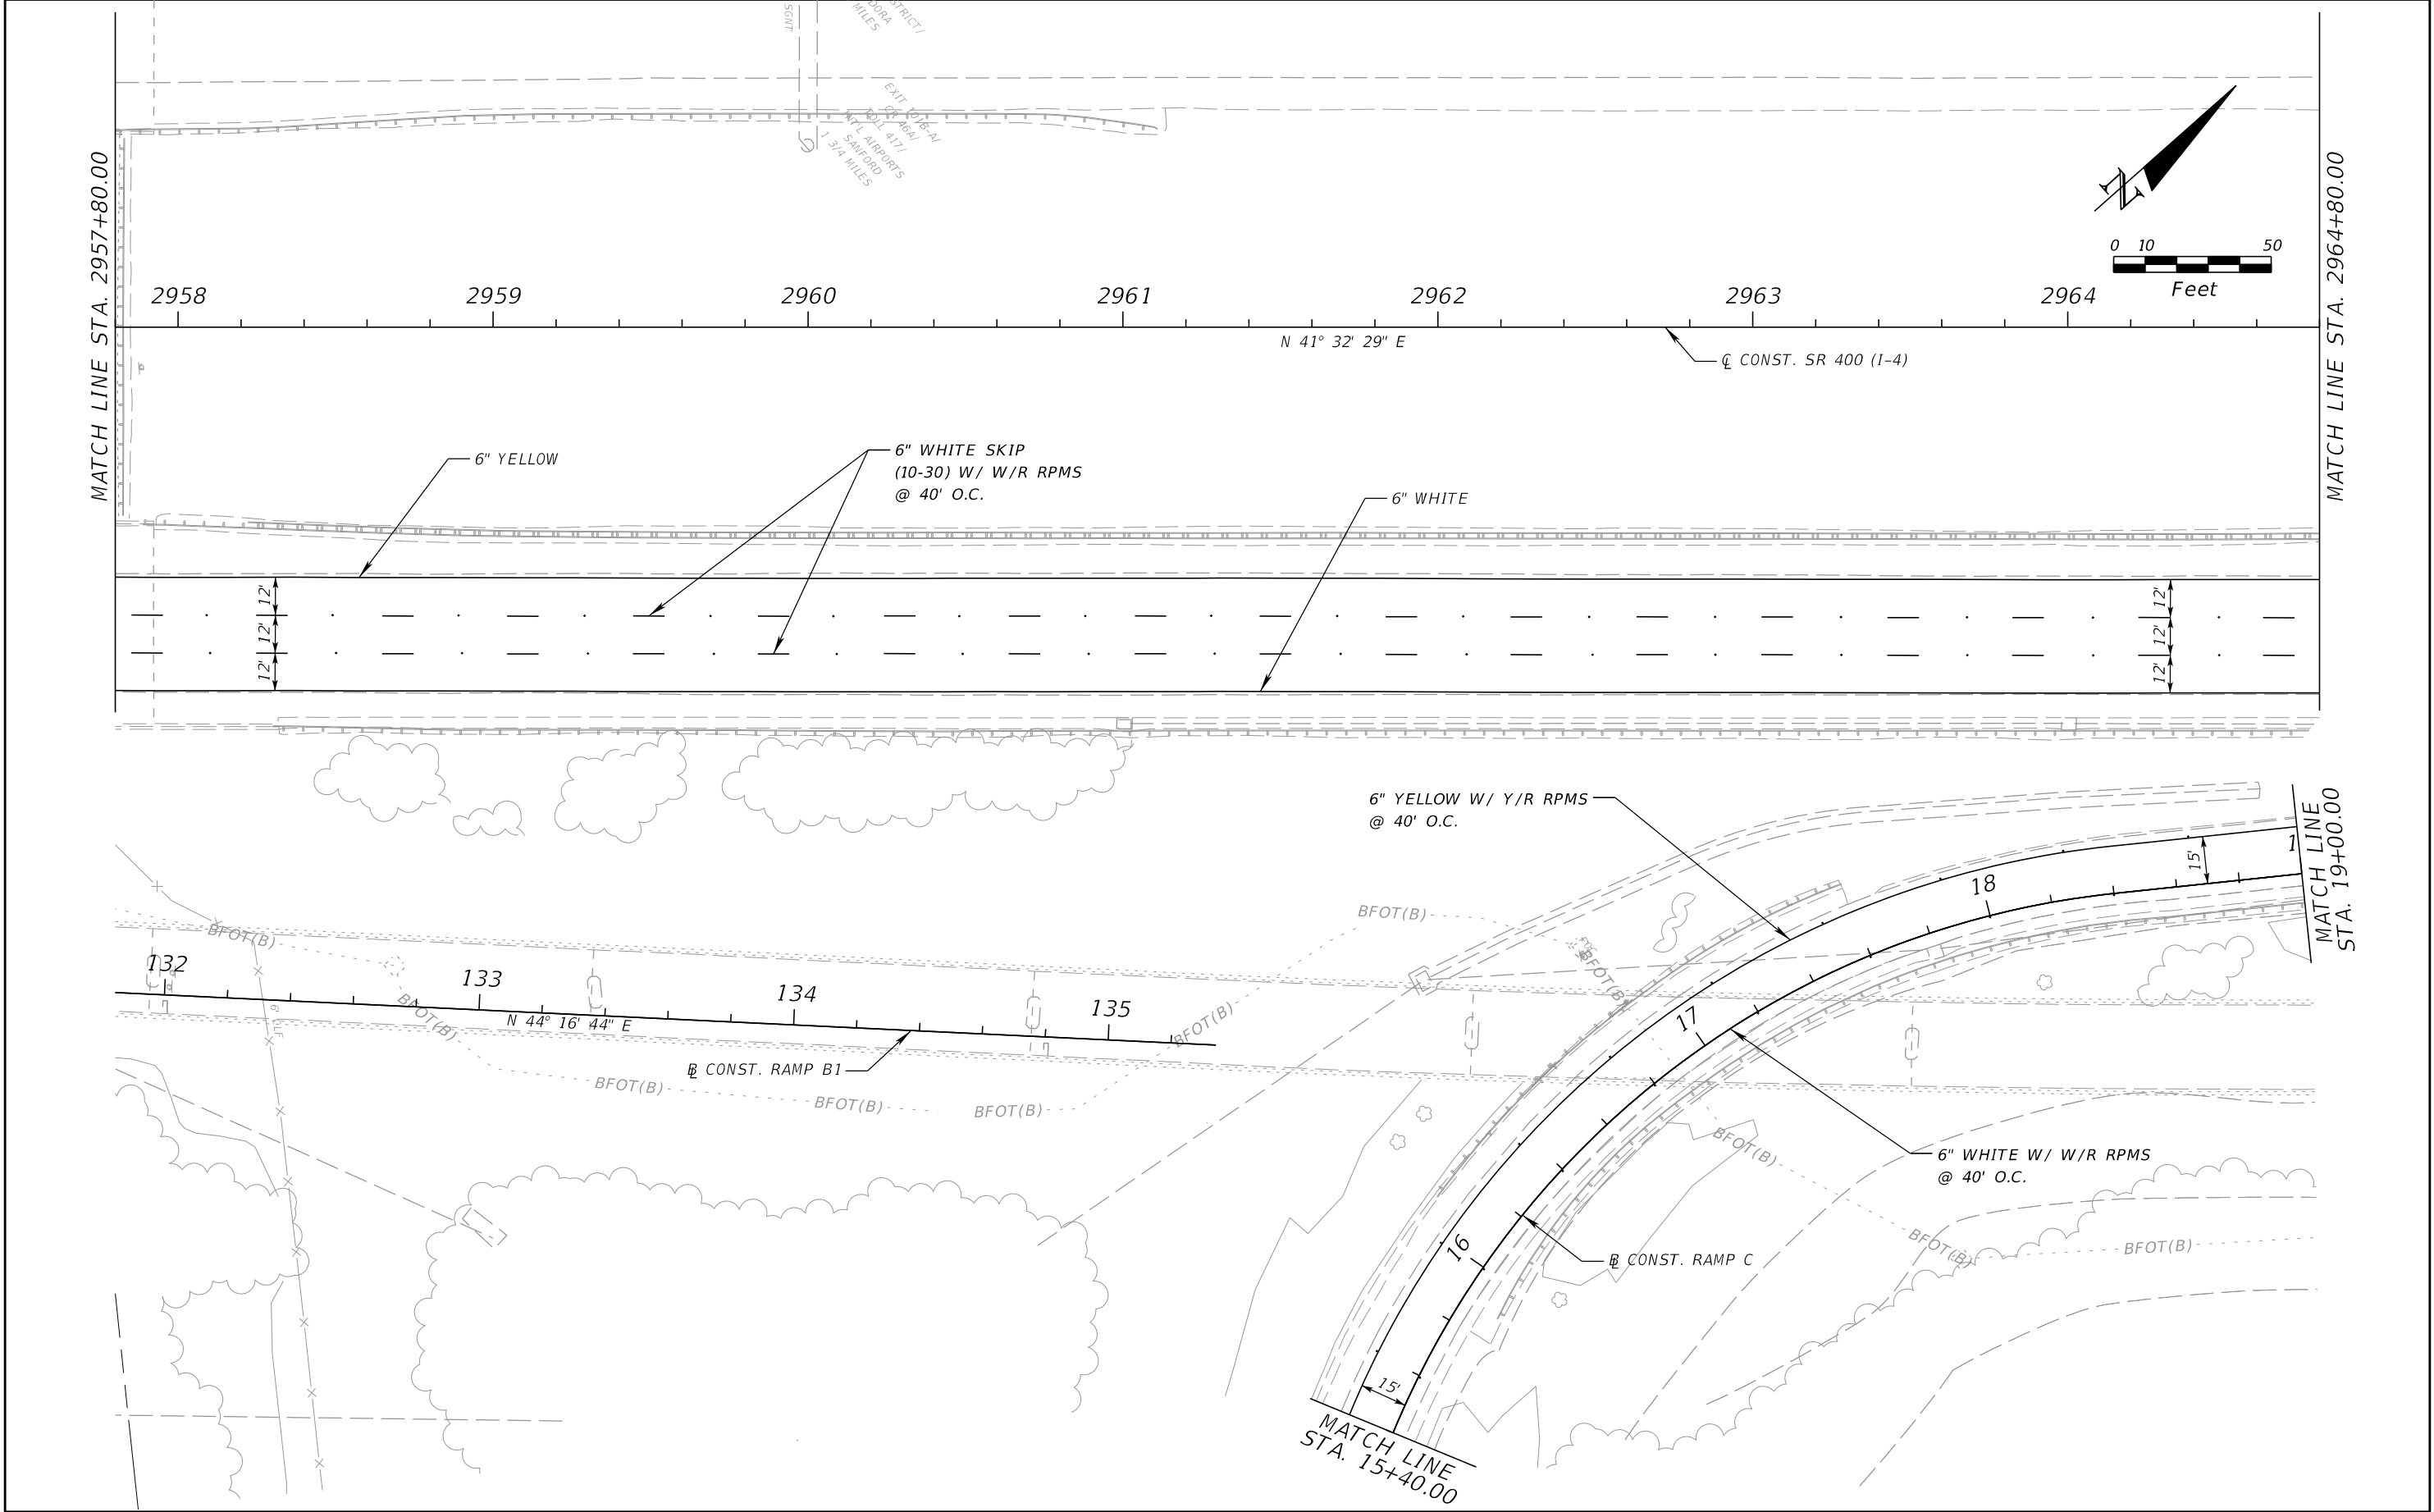


REVISIONS				NATHAN BALO, P.E. P.E. LICENSE NUMBER 70824 HORIZON ENGINEERING GROUP, INC. 2603 MAITLAND CENTER PKWY., SUITE B MAITLAND, FL 32751 CERTIFICATE OF AUTHORIZATION 00009544	STATE OF FLORIDA DEPARTMENT OF TRANSPORTATION			SIGNING AND PAVEMENT MARKING PLAN (14)	SHEET NO.
DATE	DESCRIPTION	DATE	DESCRIPTION		ROAD NO.	COUNTY	FINANCIAL PROJECT ID		
					SR 400	SEMINOLE	439682-5-52-01		S-18

THE OFFICIAL RECORD OF THIS SHEET IS THE ELECTRONIC FILE DIGITALLY SIGNED AND SEALED UNDER RULE 61G15-23.004, F.A.C.

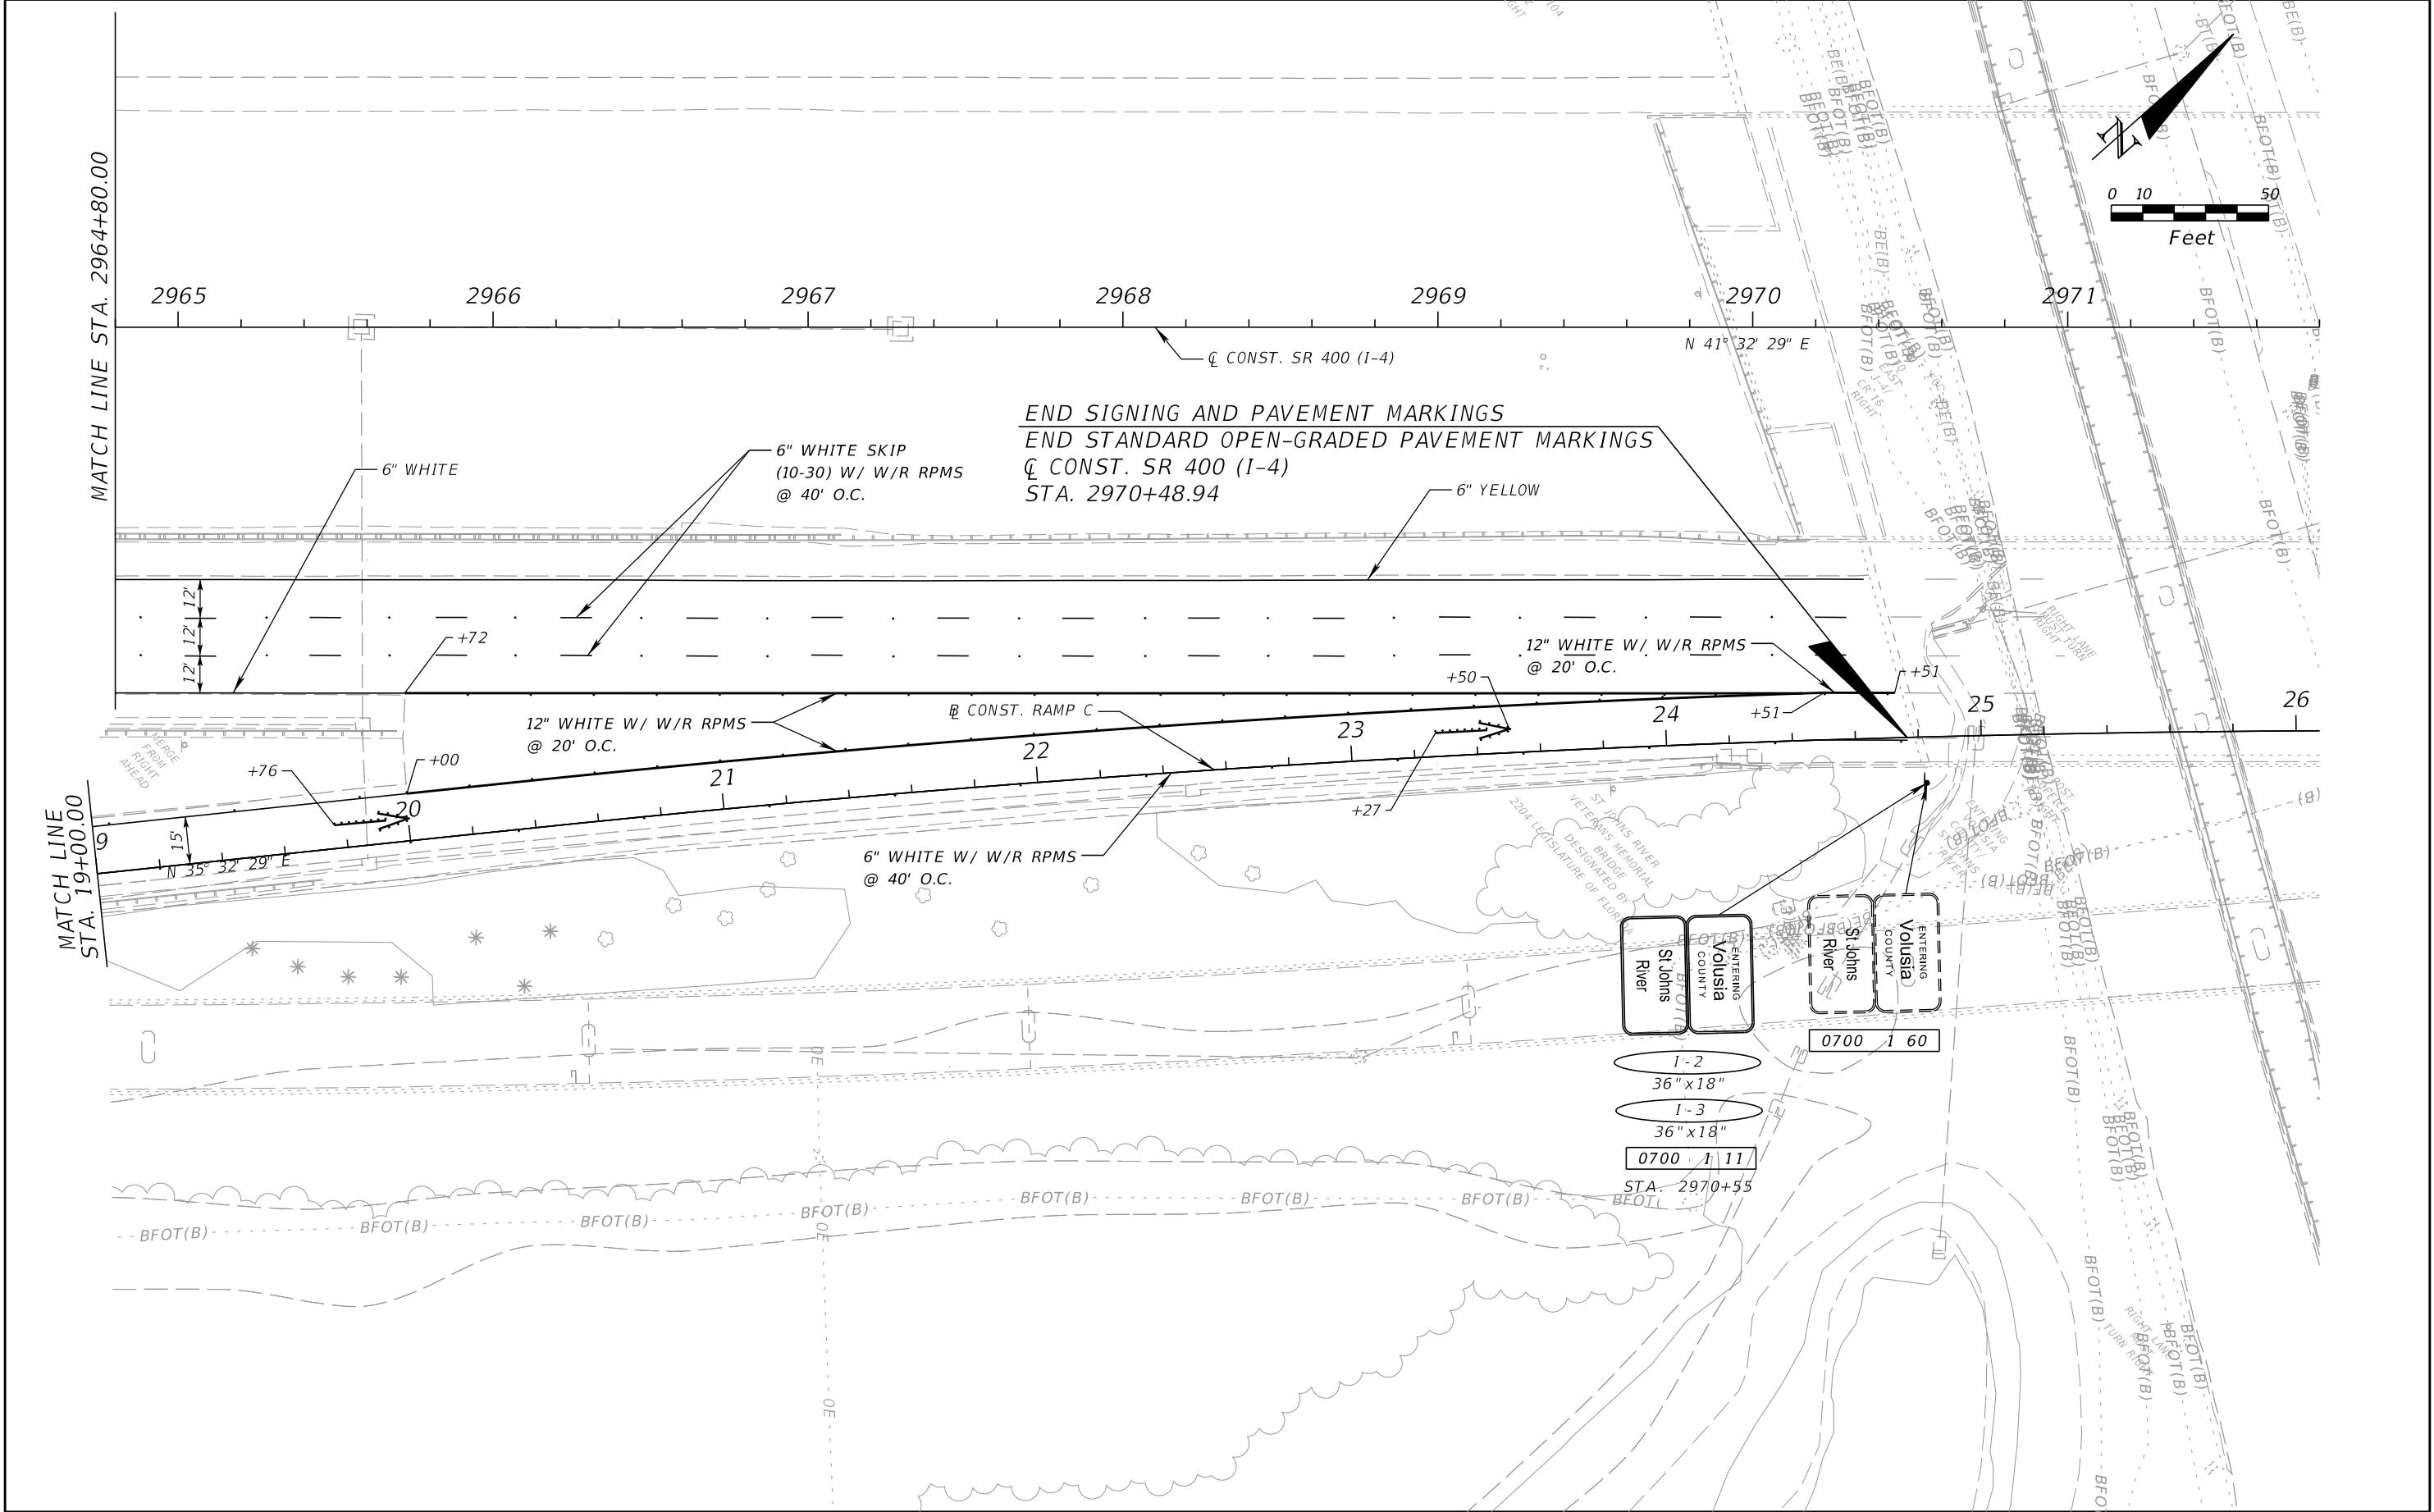

REVISIONS				NATHAN BALO, P.E. P.E. LICENSE NUMBER 70824 HORIZON ENGINEERING GROUP, INC. 2603 MAITLAND CENTER PKWY., SUITE B MAITLAND, FL 32751 CERTIFICATE OF AUTHORIZATION 00009544	STATE OF FLORIDA DEPARTMENT OF TRANSPORTATION			SIGNING AND PAVEMENT MARKING PLAN (15)		SHEET NO. S-19
DATE	DESCRIPTION	DATE	DESCRIPTION		ROAD NO.	COUNTY	FINANCIAL PROJECT ID			
					SR 400	SEMINOLE	439682-5-52-01			

THE OFFICIAL RECORD OF THIS SHEET IS THE ELECTRONIC FILE DIGITALLY SIGNED AND SEALED UNDER RULE 61G15-23.004, F.A.C.

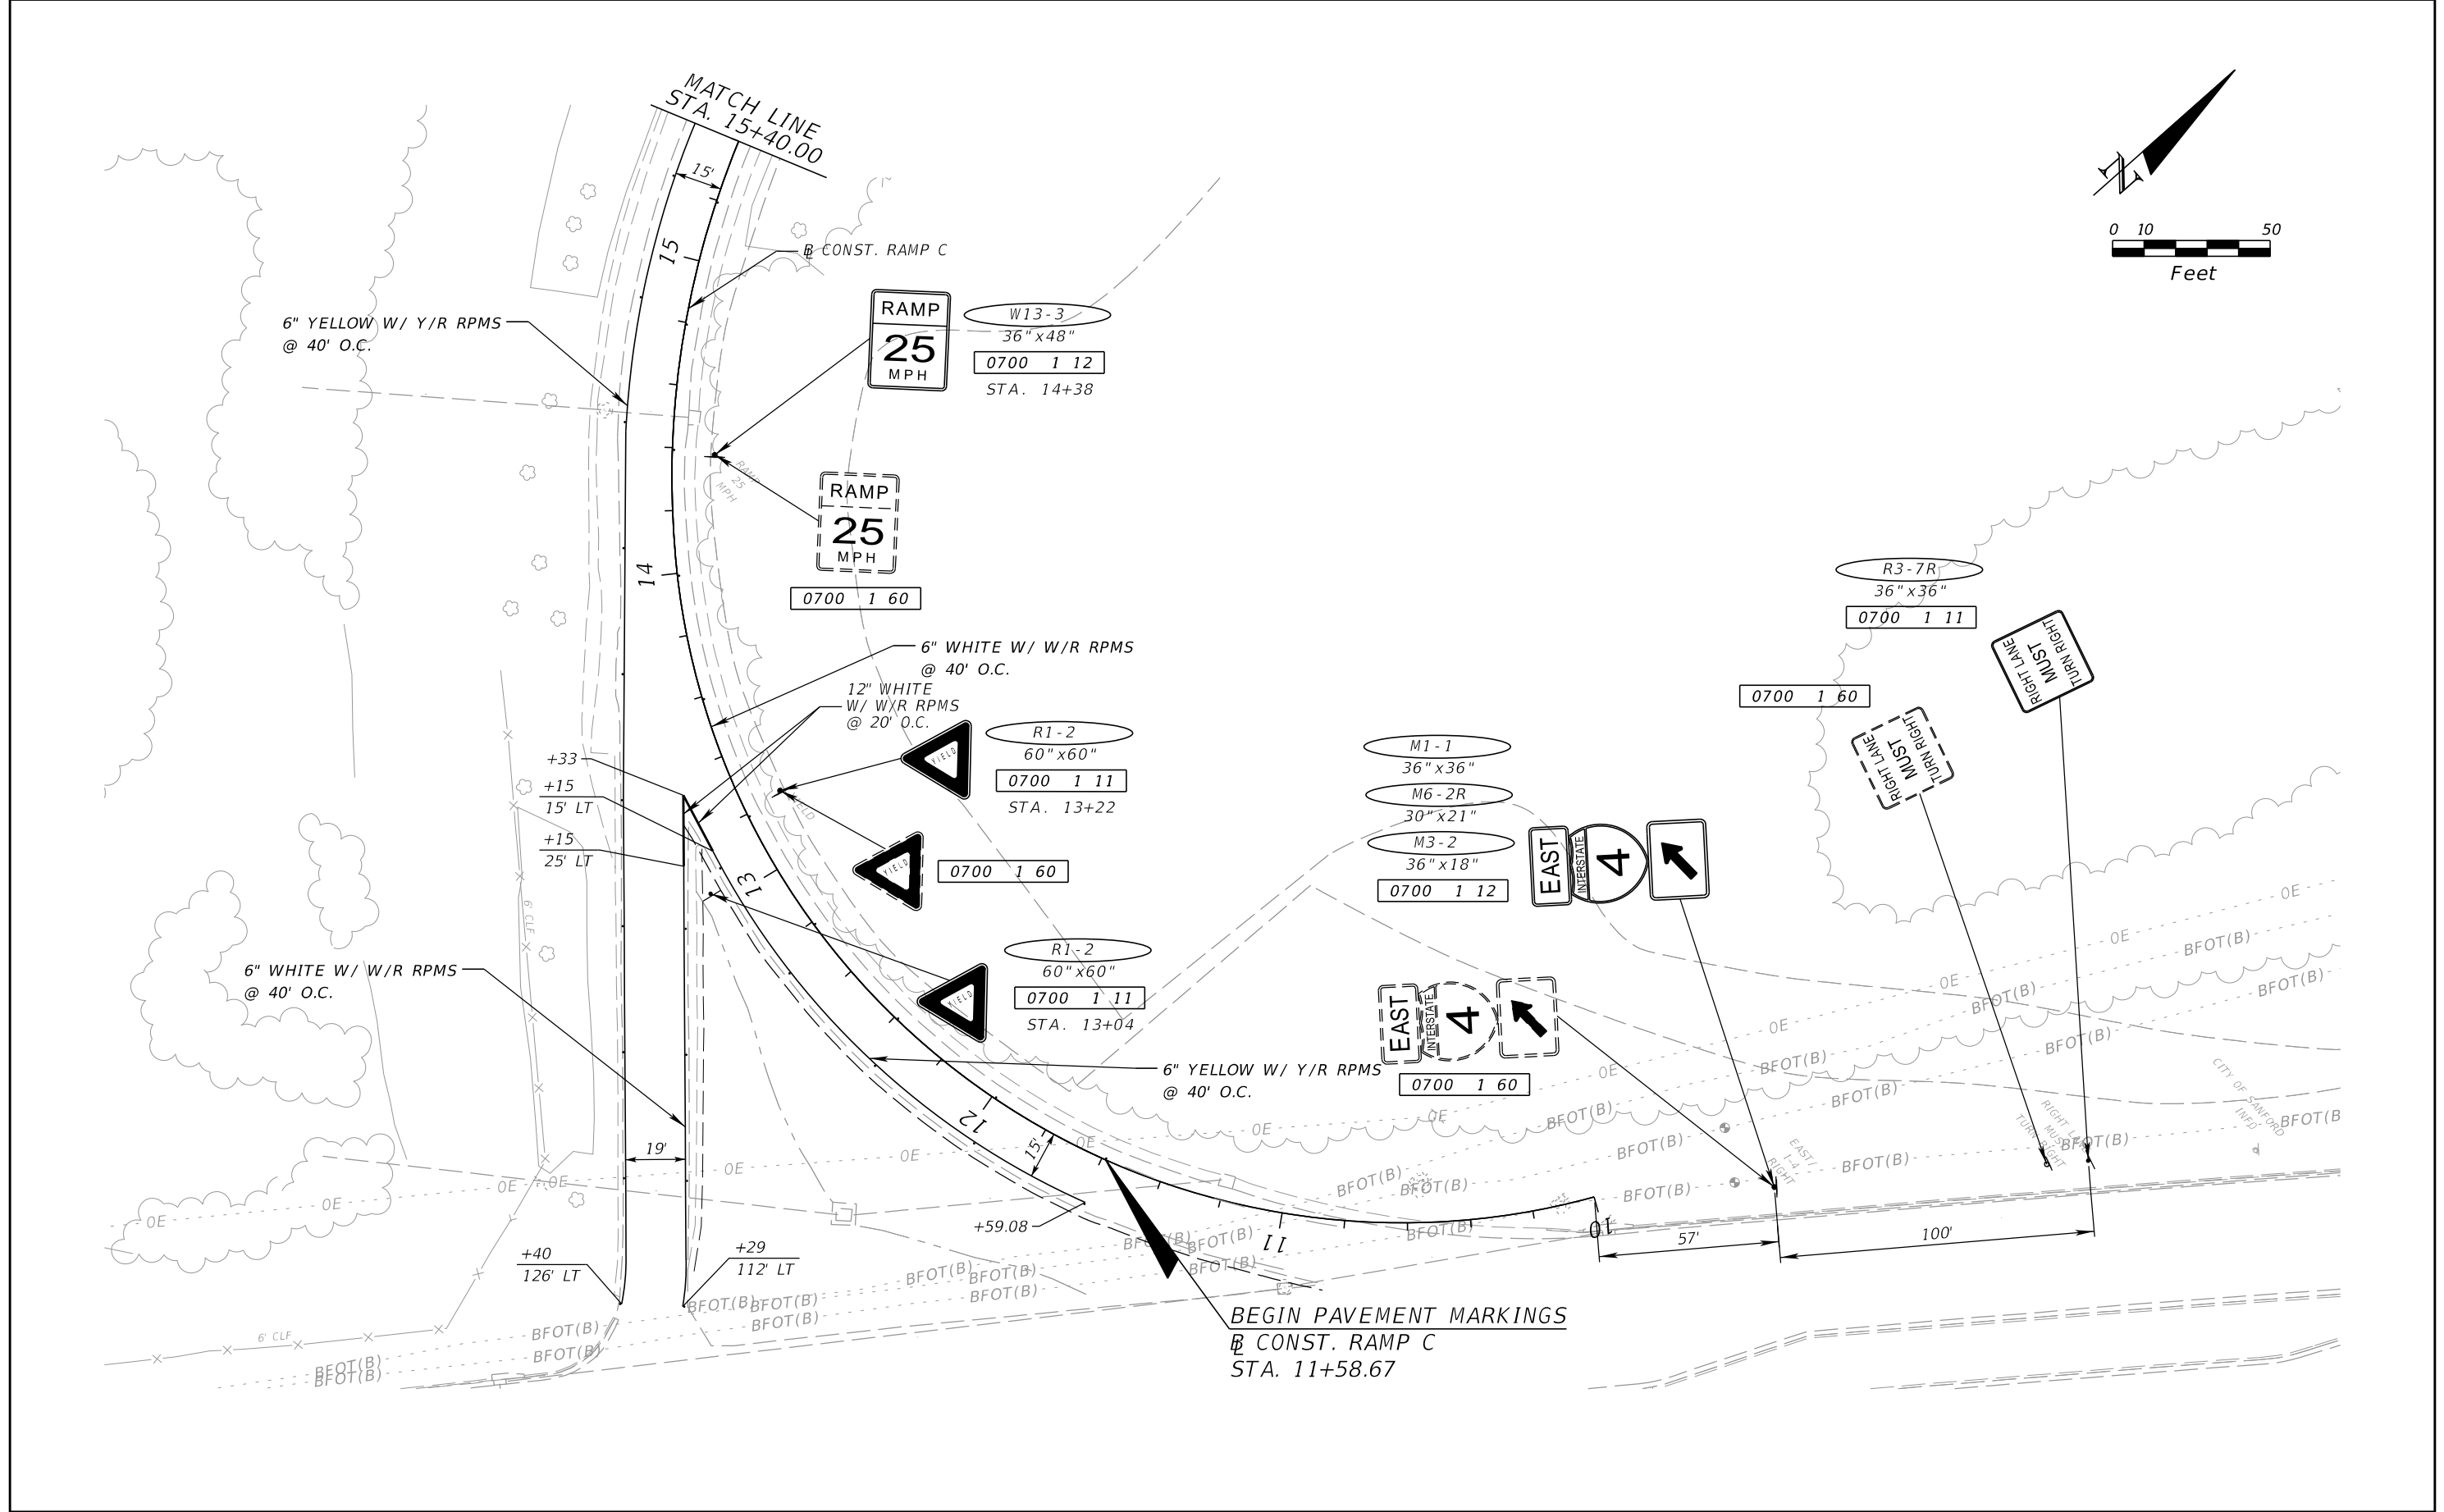

REVISIONS				NATHAN BALO, P.E. P.E. LICENSE NUMBER 70824 HORIZON ENGINEERING GROUP, INC. 2603 MAITLAND CENTER PKWY., SUITE B MAITLAND, FL 32751 CERTIFICATE OF AUTHORIZATION 00009544	STATE OF FLORIDA DEPARTMENT OF TRANSPORTATION			PLAN SHEET (16)	SHEET NO. S-20
DATE	DESCRIPTION	DATE	DESCRIPTION		ROAD NO.	COUNTY	FINANCIAL PROJECT ID		
					SR 400	SEMINOLE	439682-5-52-01		

THE OFFICIAL RECORD OF THIS SHEET IS THE ELECTRONIC FILE DIGITALLY SIGNED AND SEALED UNDER RULE 61G15-23.004, F.A.C.

