


NOTE TO THE REVIEWER:  
 THESE CROSS-SECTIONS ARE ONLY PREPARED TO VERIFY IF  
 BASE/DRILLED SHAFTS CAN BE LOCATED WITHIN THE ROW.  
 ALL OTHER INFORMATION/DIMENSIONS ARE INCIDENTAL.

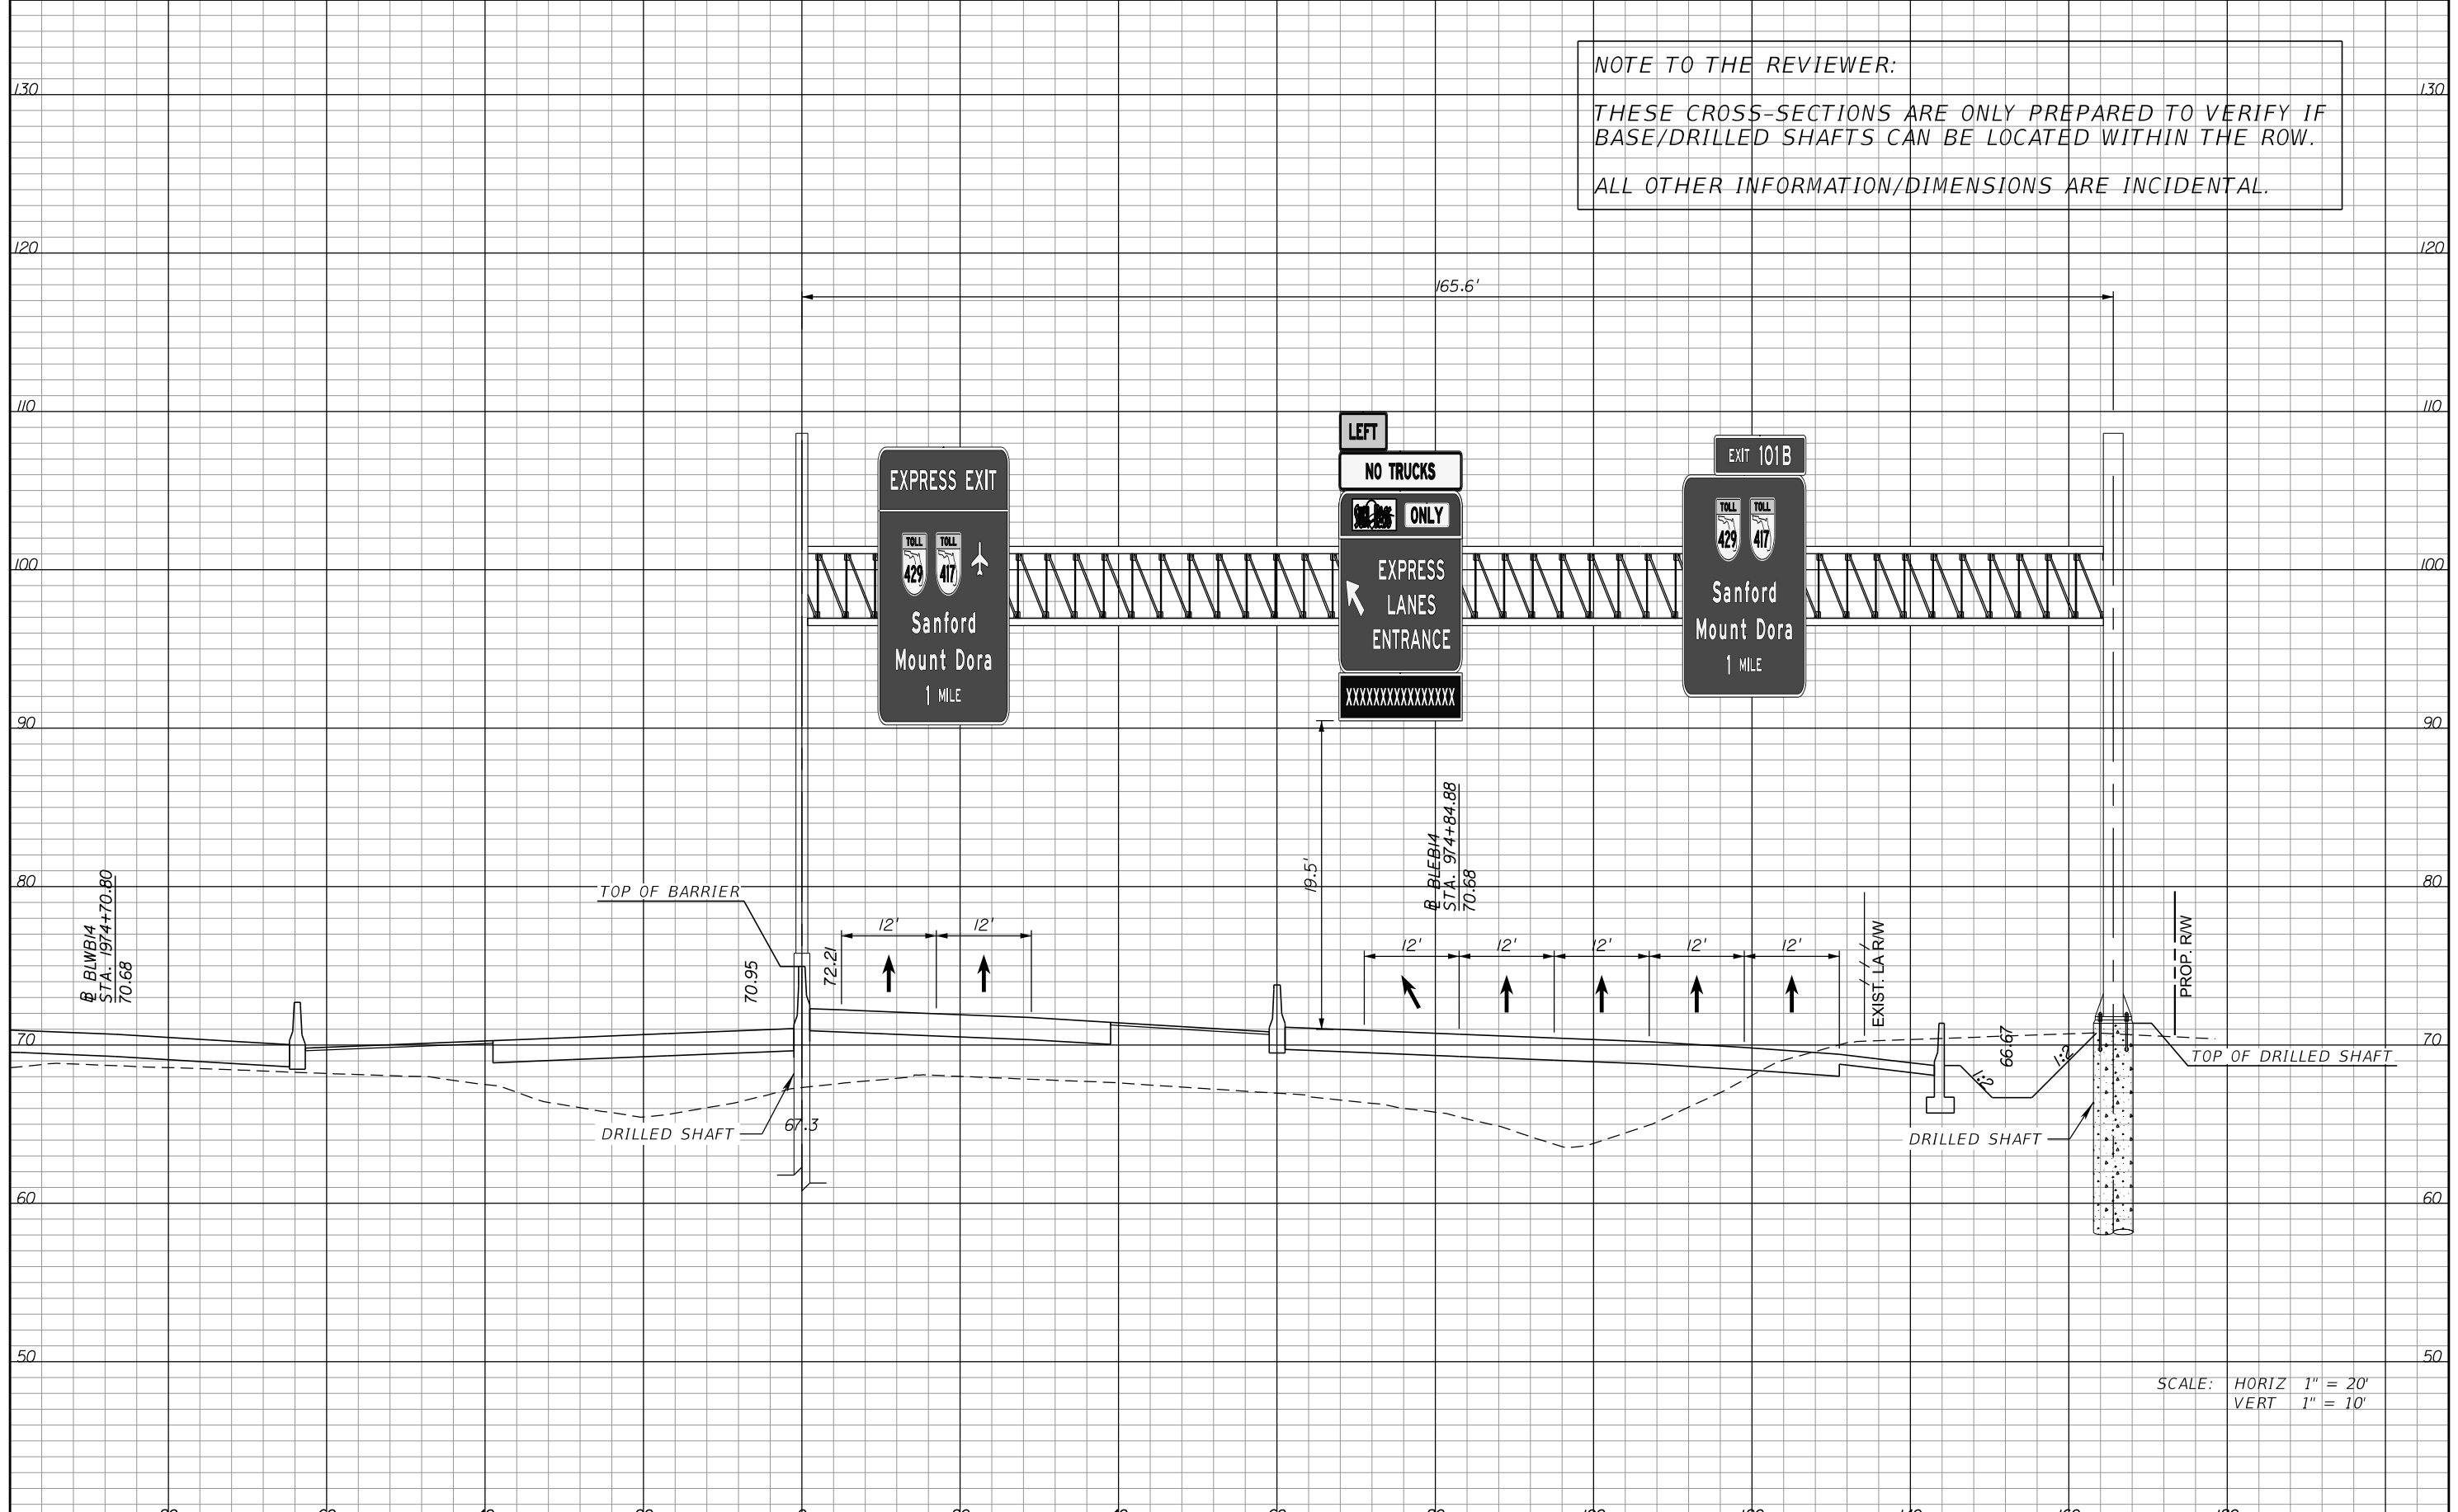

SCALE: HORIZ 1" = 20'  
 VERT 1" = 10'

REVISIONS	
DATE	DESCRIPTION

AMANDA J. CORREIA, P.E.  
 P.E. LICENSE NUMBER 61644  
 WSP USA Inc.  
 2202 N WEST SHORE BLVD., SUITE 300  
 TAMPA, FL 33607  
 CERTIFICATE OF AUTHORIZATION 00001462


STATE OF FLORIDA DEPARTMENT OF TRANSPORTATION		
ROAD NO.	COUNTY	FINANCIAL PROJECT ID
400	SEMINOLE	242592-4-52-01

**SIGN CROSS SECTION (1)**

SHEET NO.  
 S-1

THE OFFICIAL RECORD OF THIS SHEET IS THE ELECTRONIC FILE DIGITALLY SIGNED AND SEALED UNDER RULE 61G15-23.004, F.A.C.

NOTE TO THE REVIEWER:  
 THESE CROSS-SECTIONS ARE ONLY PREPARED TO VERIFY IF  
 BASE/DRILLED SHAFTS CAN BE LOCATED WITHIN THE ROW.  
 ALL OTHER INFORMATION/DIMENSIONS ARE INCIDENTAL.

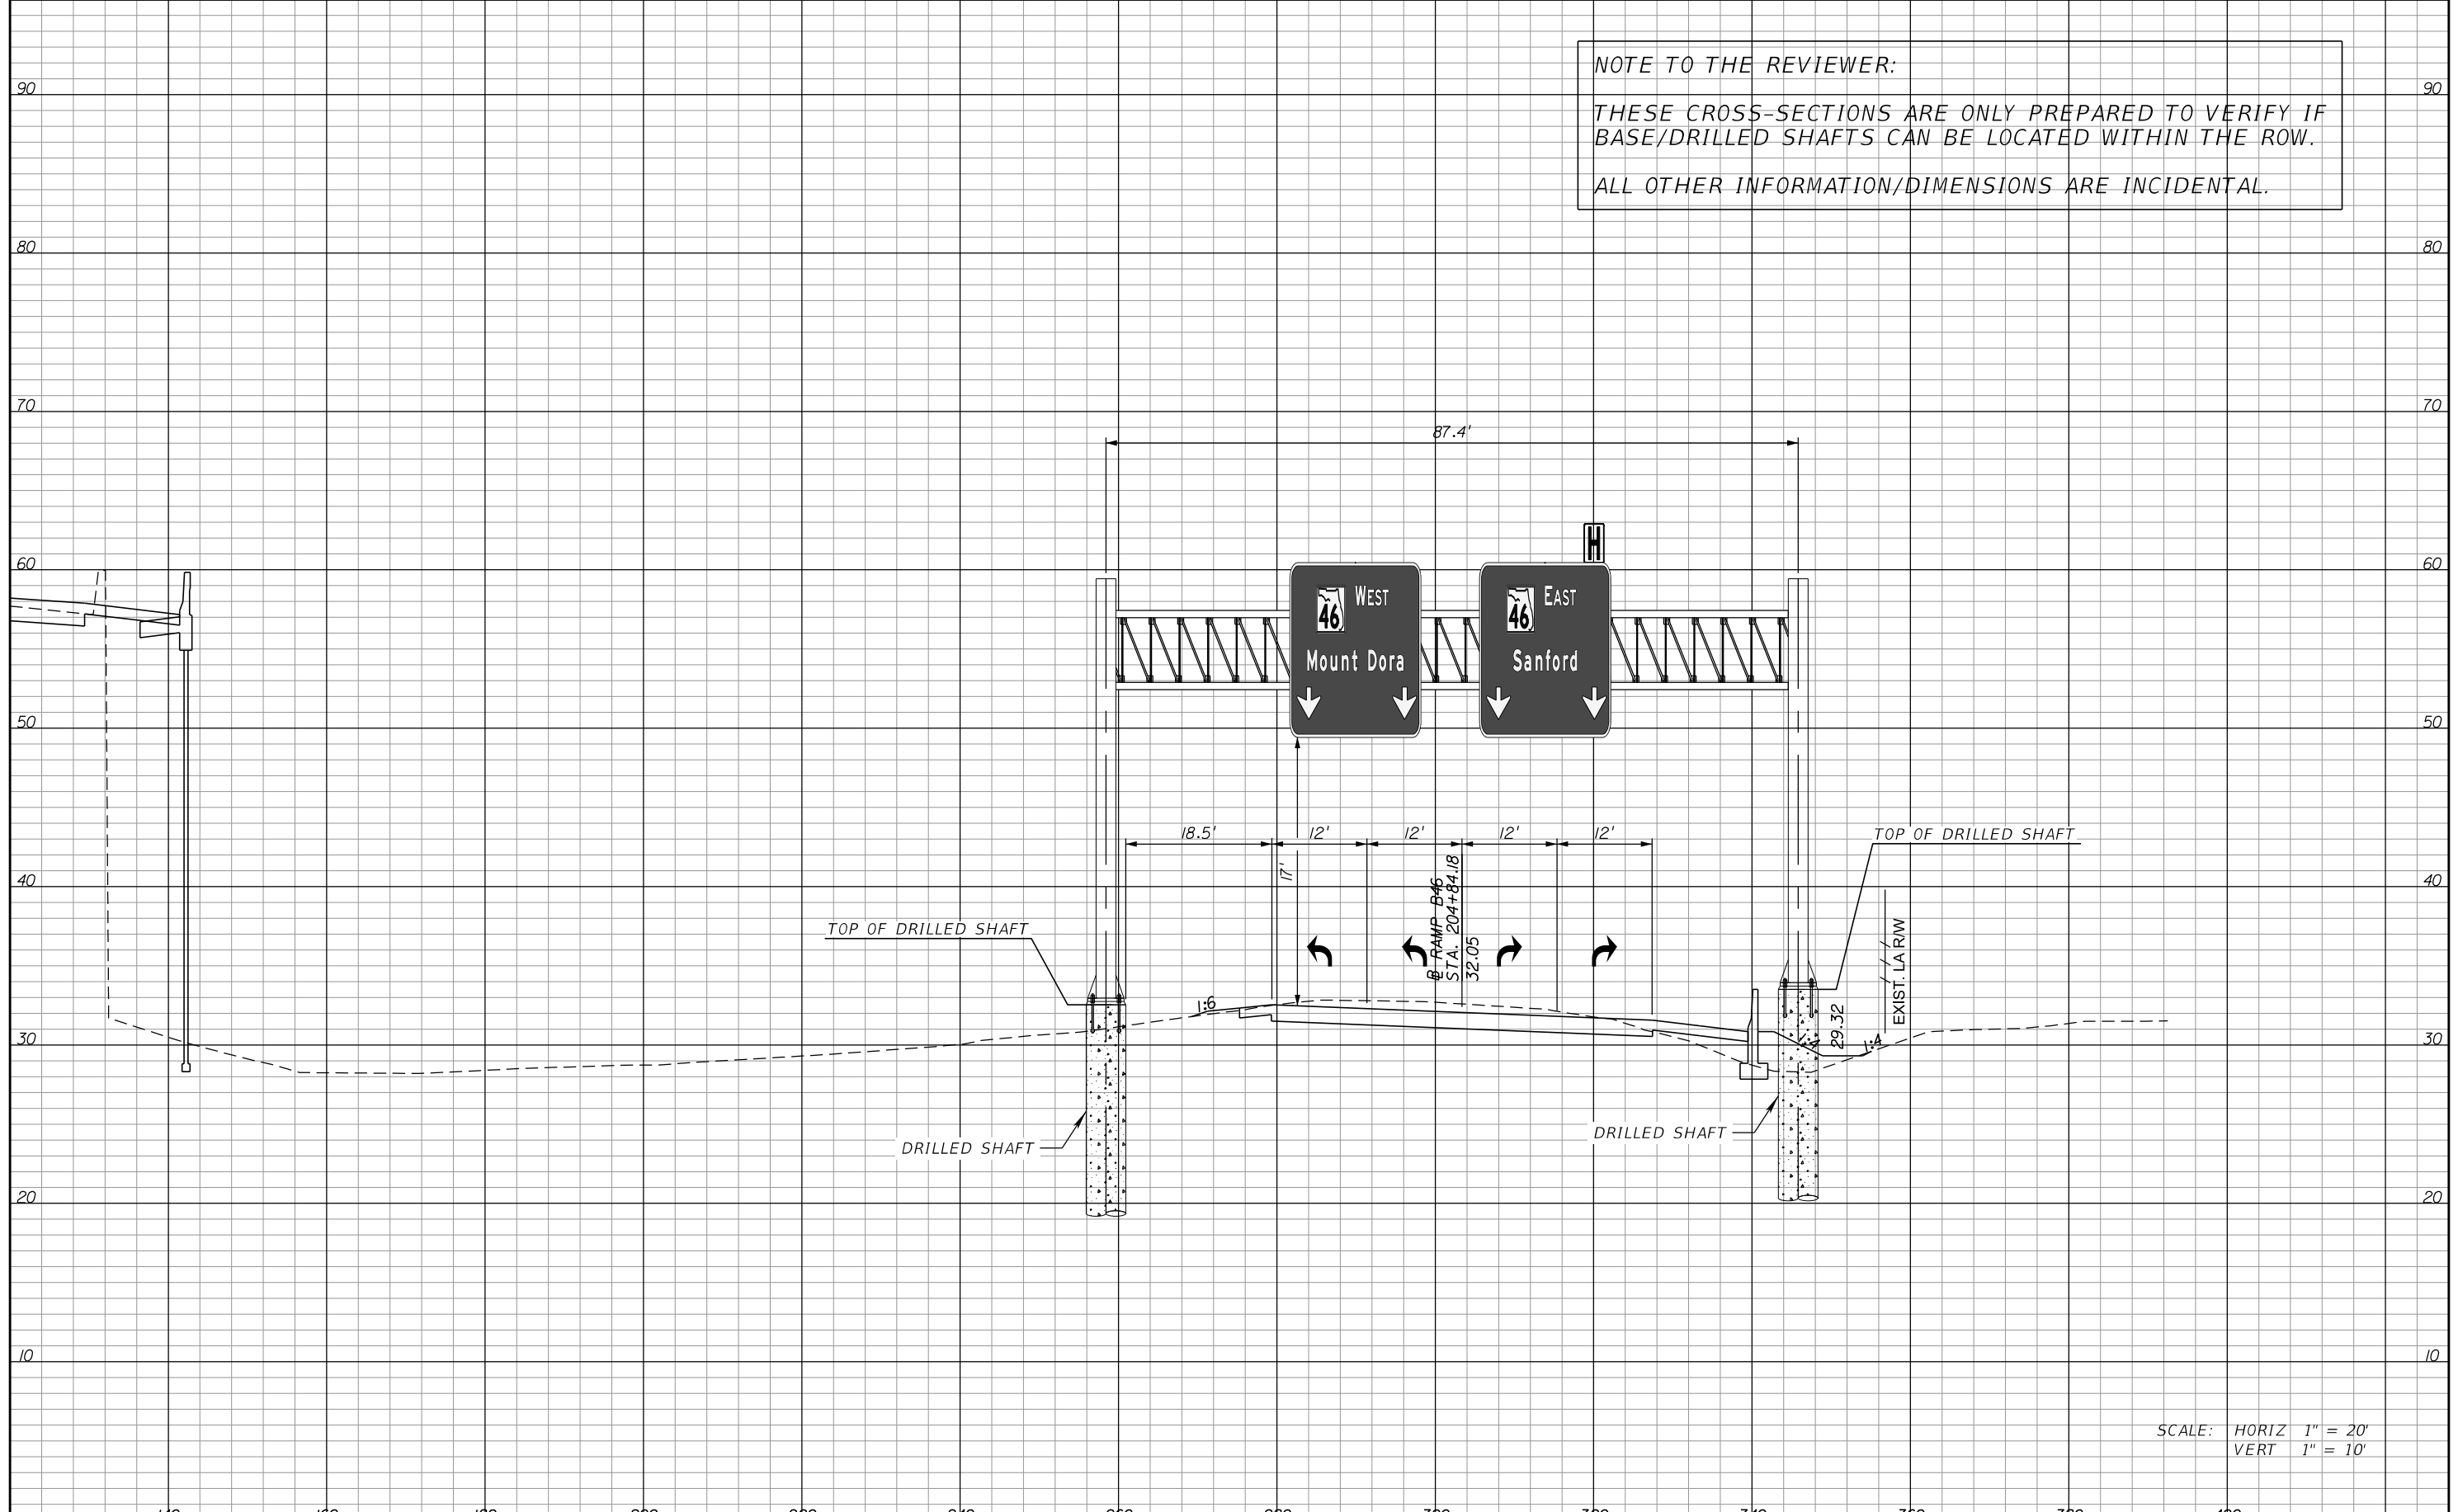


SCALE: HORIZ 1" = 20'  
 VERT 1" = 10'

REVISIONS		DESCRIPTION		AMANDA J. CORREIA, P.E. P.E. LICENSE NUMBER 61644 WSP USA Inc. 2202 N WEST SHORE BLVD., SUITE 300 TAMPA, FL 33607 CERTIFICATE OF AUTHORIZATION 00001462	STATE OF FLORIDA DEPARTMENT OF TRANSPORTATION			SHEET NO.  S-2
DATE	DESCRIPTION	DATE	DESCRIPTION		ROAD NO.	COUNTY	FINANCIAL PROJECT ID	
					400	SEMINOLE	242592-4-52-01	

THE OFFICIAL RECORD OF THIS SHEET IS THE ELECTRONIC FILE DIGITALLY SIGNED AND SEALED UNDER RULE 61G15-23.004, F.A.C.

NOTE TO THE REVIEWER:  
 THESE CROSS-SECTIONS ARE ONLY PREPARED TO VERIFY IF  
 BASE/DRILLED SHAFTS CAN BE LOCATED WITHIN THE ROW.  
 ALL OTHER INFORMATION/DIMENSIONS ARE INCIDENTAL.

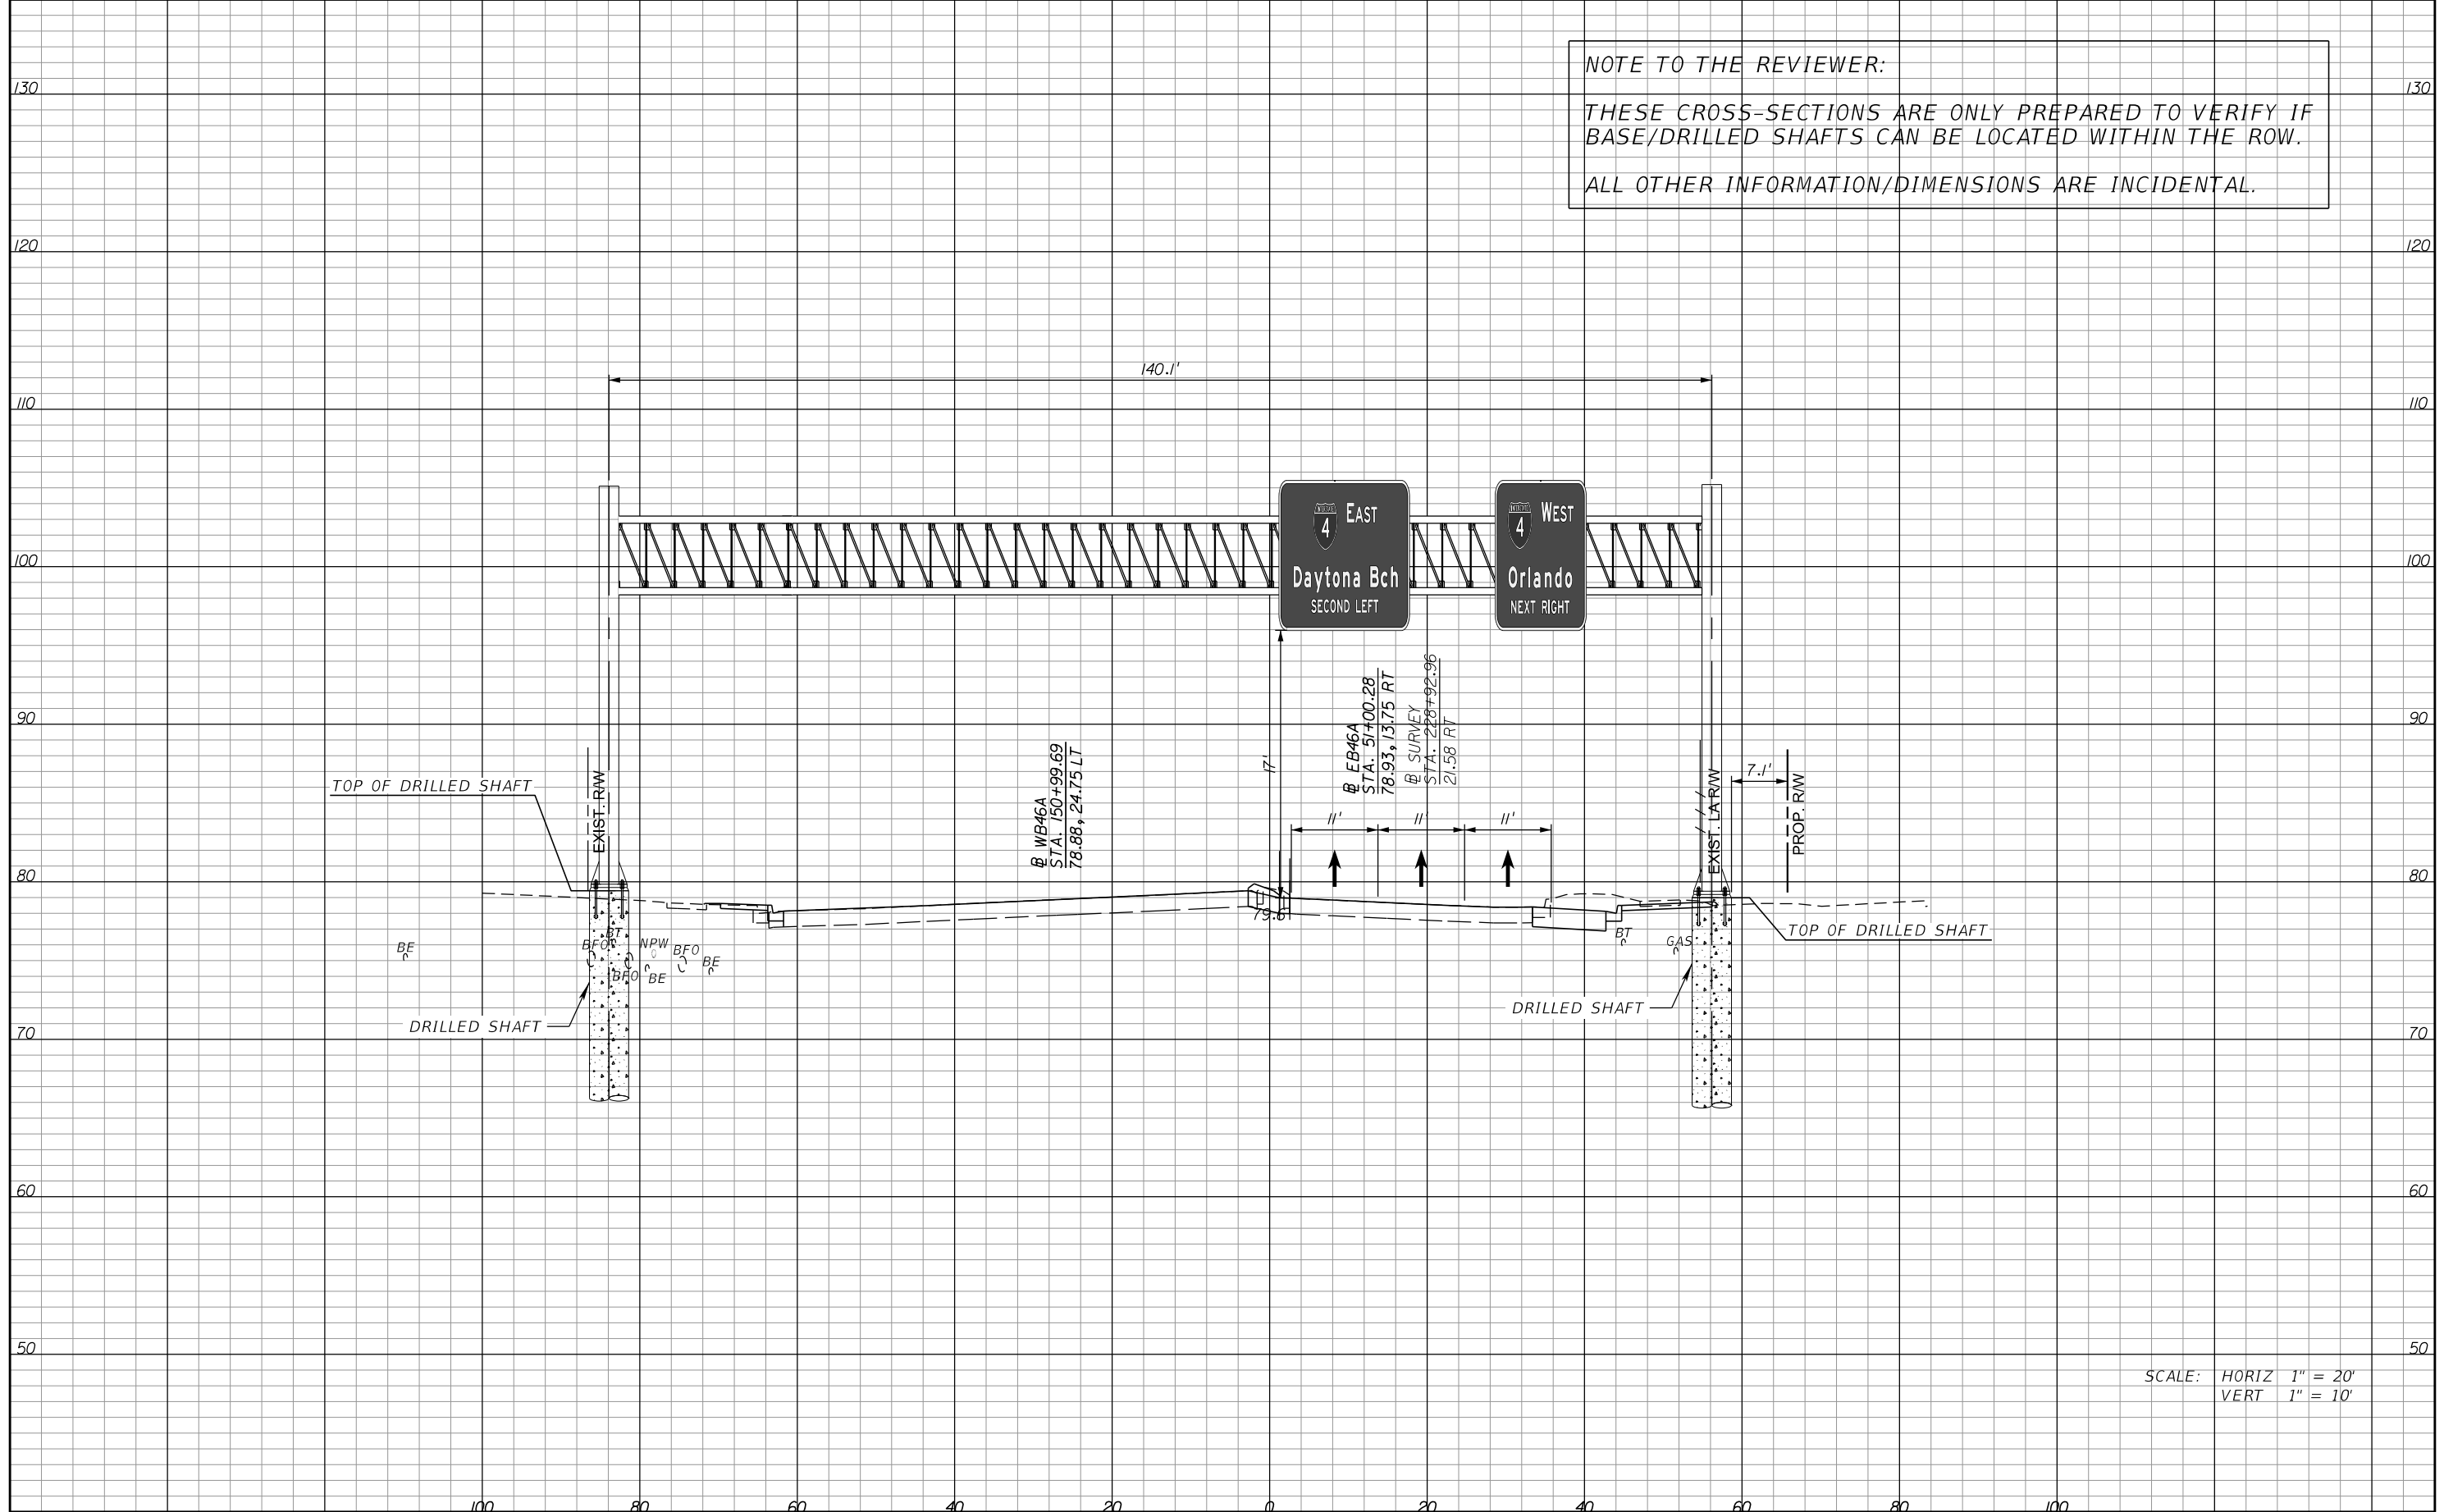

SCALE: HORIZ 1" = 20'  
 VERT 1" = 10'

REVISIONS	
DATE	DESCRIPTION

AMANDA J. CORREIA, P.E.  
 P.E. LICENSE NUMBER 61644  
 WSP USA Inc.  
 2202 N WEST SHORE BLVD., SUITE 300  
 TAMPA, FL 33607  
 CERTIFICATE OF AUTHORIZATION 00001462


STATE OF FLORIDA DEPARTMENT OF TRANSPORTATION		
ROAD NO.	COUNTY	FINANCIAL PROJECT ID
400	SEMINOLE	242592-4-52-01

**SIGN CROSS SECTION (3)**

SHEET NO.  
 S-3

THE OFFICIAL RECORD OF THIS SHEET IS THE ELECTRONIC FILE DIGITALLY SIGNED AND SEALED UNDER RULE 61G15-23.004, F.A.C.

NOTE TO THE REVIEWER:  
 THESE CROSS-SECTIONS ARE ONLY PREPARED TO VERIFY IF  
 BASE/DRILLED SHAFTS CAN BE LOCATED WITHIN THE ROW.  
 ALL OTHER INFORMATION/DIMENSIONS ARE INCIDENTAL.

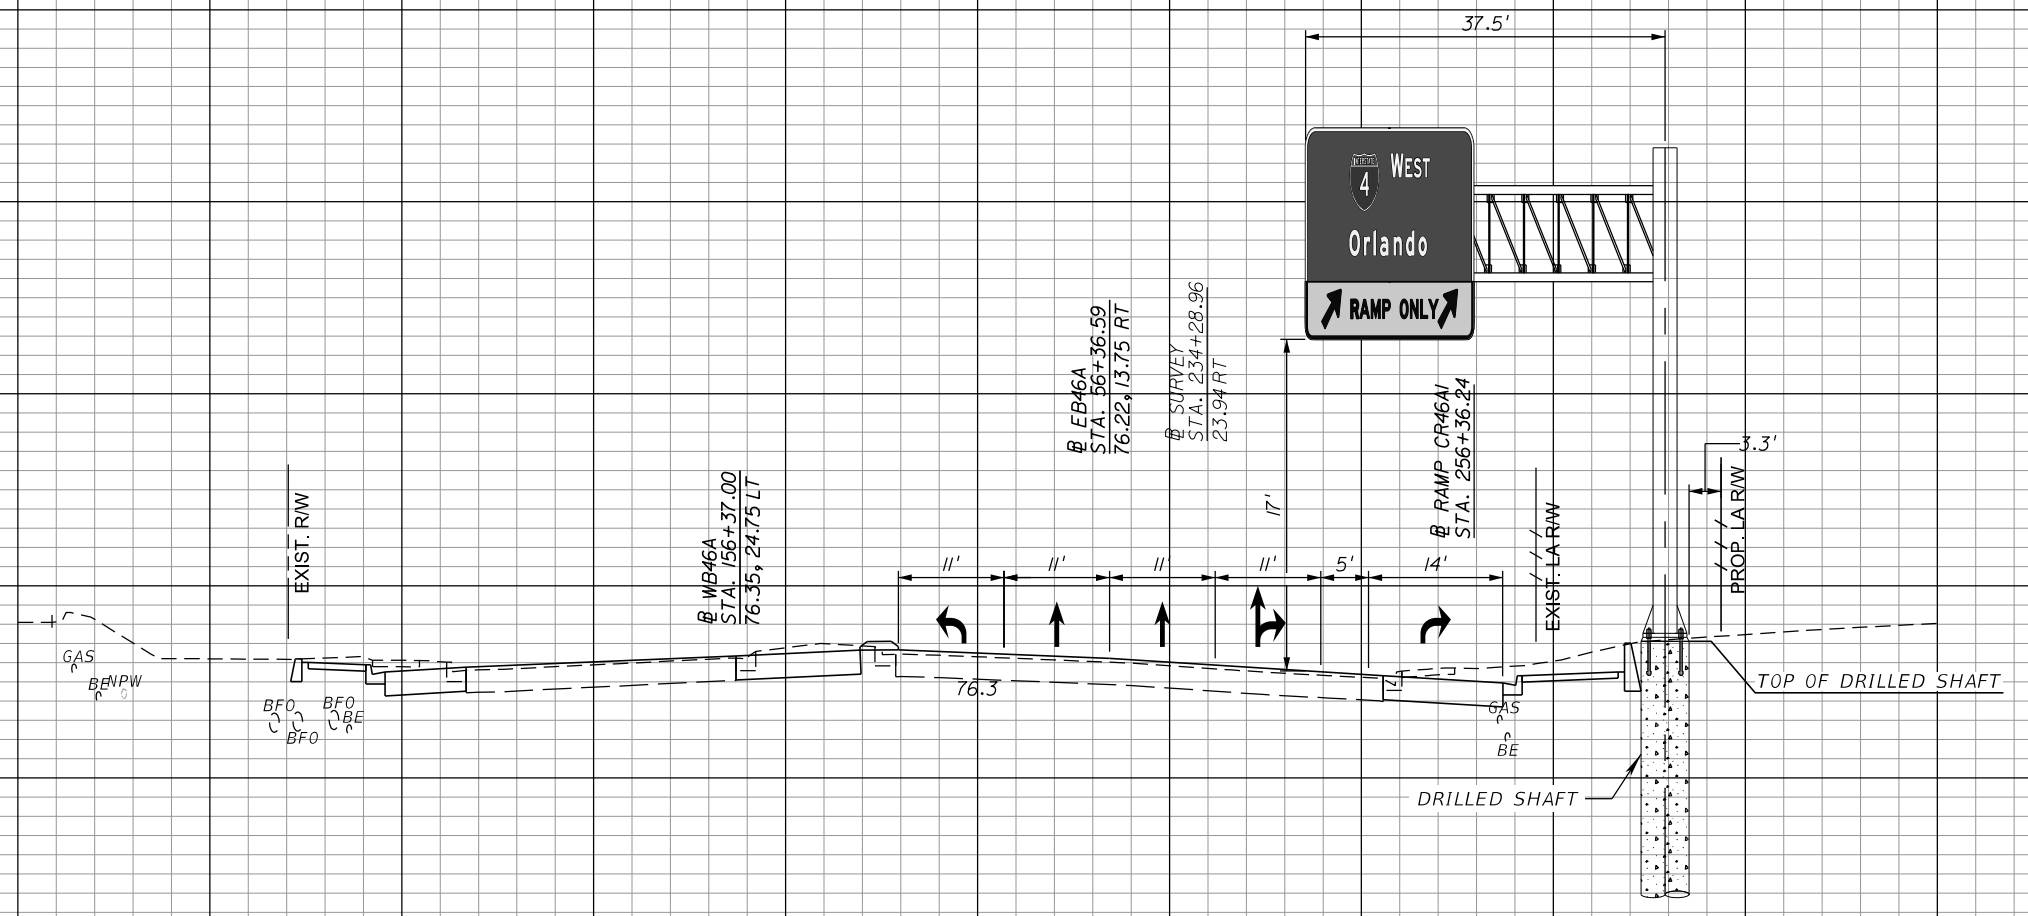

SCALE: HORIZ 1" = 20'  
 VERT 1" = 10'

REVISIONS		REVISIONS	
DATE	DESCRIPTION	DATE	DESCRIPTION

AMANDA J. CORREIA, P.E.  
 P.E. LICENSE NUMBER 61644  
 WSP USA Inc.  
 2202 N WEST SHORE BLVD., SUITE 300  
 TAMPA, FL 33607  
 CERTIFICATE OF AUTHORIZATION 00001462


STATE OF FLORIDA DEPARTMENT OF TRANSPORTATION		
ROAD NO.	COUNTY	FINANCIAL PROJECT ID
400	SEMINOLE	242592-4-52-01

**SIGN CROSS SECTION (4)**

SHEET NO.  
S-4

THE OFFICIAL RECORD OF THIS SHEET IS THE ELECTRONIC FILE DIGITALLY SIGNED AND SEALED UNDER RULE 61G15-23.004, F.A.C.

NOTE TO THE REVIEWER:  
 THESE CROSS-SECTIONS ARE ONLY PREPARED TO VERIFY IF  
 BASE/DRILLED SHAFTS CAN BE LOCATED WITHIN THE ROW.  
 ALL OTHER INFORMATION/DIMENSIONS ARE INCIDENTAL.

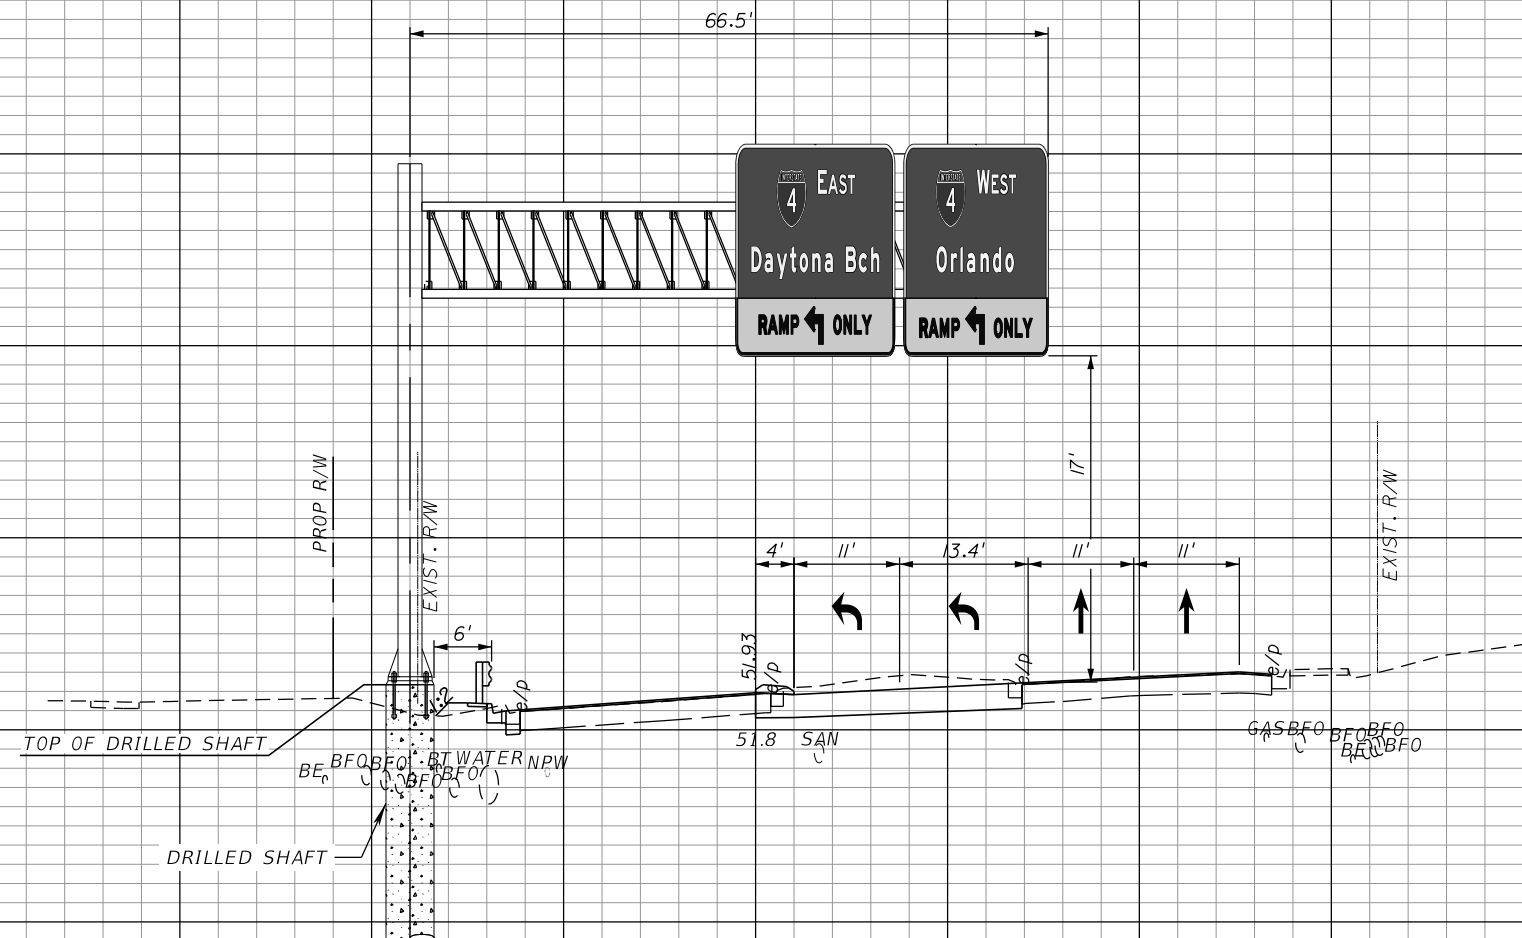

SCALE: HORIZ 1" = 20'  
 VERT 1" = 10'

REVISIONS		DESCRIPTION		AMANDA J. CORREIA, P.E. P.E. LICENSE NUMBER 61644 WSP USA Inc. 2202 N WEST SHORE BLVD., SUITE 300 TAMPA, FL 33607 CERTIFICATE OF AUTHORIZATION 00001462	STATE OF FLORIDA DEPARTMENT OF TRANSPORTATION			SHEET NO.  S-5
DATE	DESCRIPTION	DATE	DESCRIPTION		ROAD NO.	COUNTY	FINANCIAL PROJECT ID	
					400	SEMINOLE	242592-4-52-01	

THE OFFICIAL RECORD OF THIS SHEET IS THE ELECTRONIC FILE DIGITALLY SIGNED AND SEALED UNDER RULE 61G15-23.004, F.A.C.