



SIGNALIZATION PLANS ARE CONCEPTUAL IN NATURE AND ONLY PREPARED FOR A FUTURE DESIGN-BUILD PROJECT TO VERIFY THE ROW REQUIREMENTS.

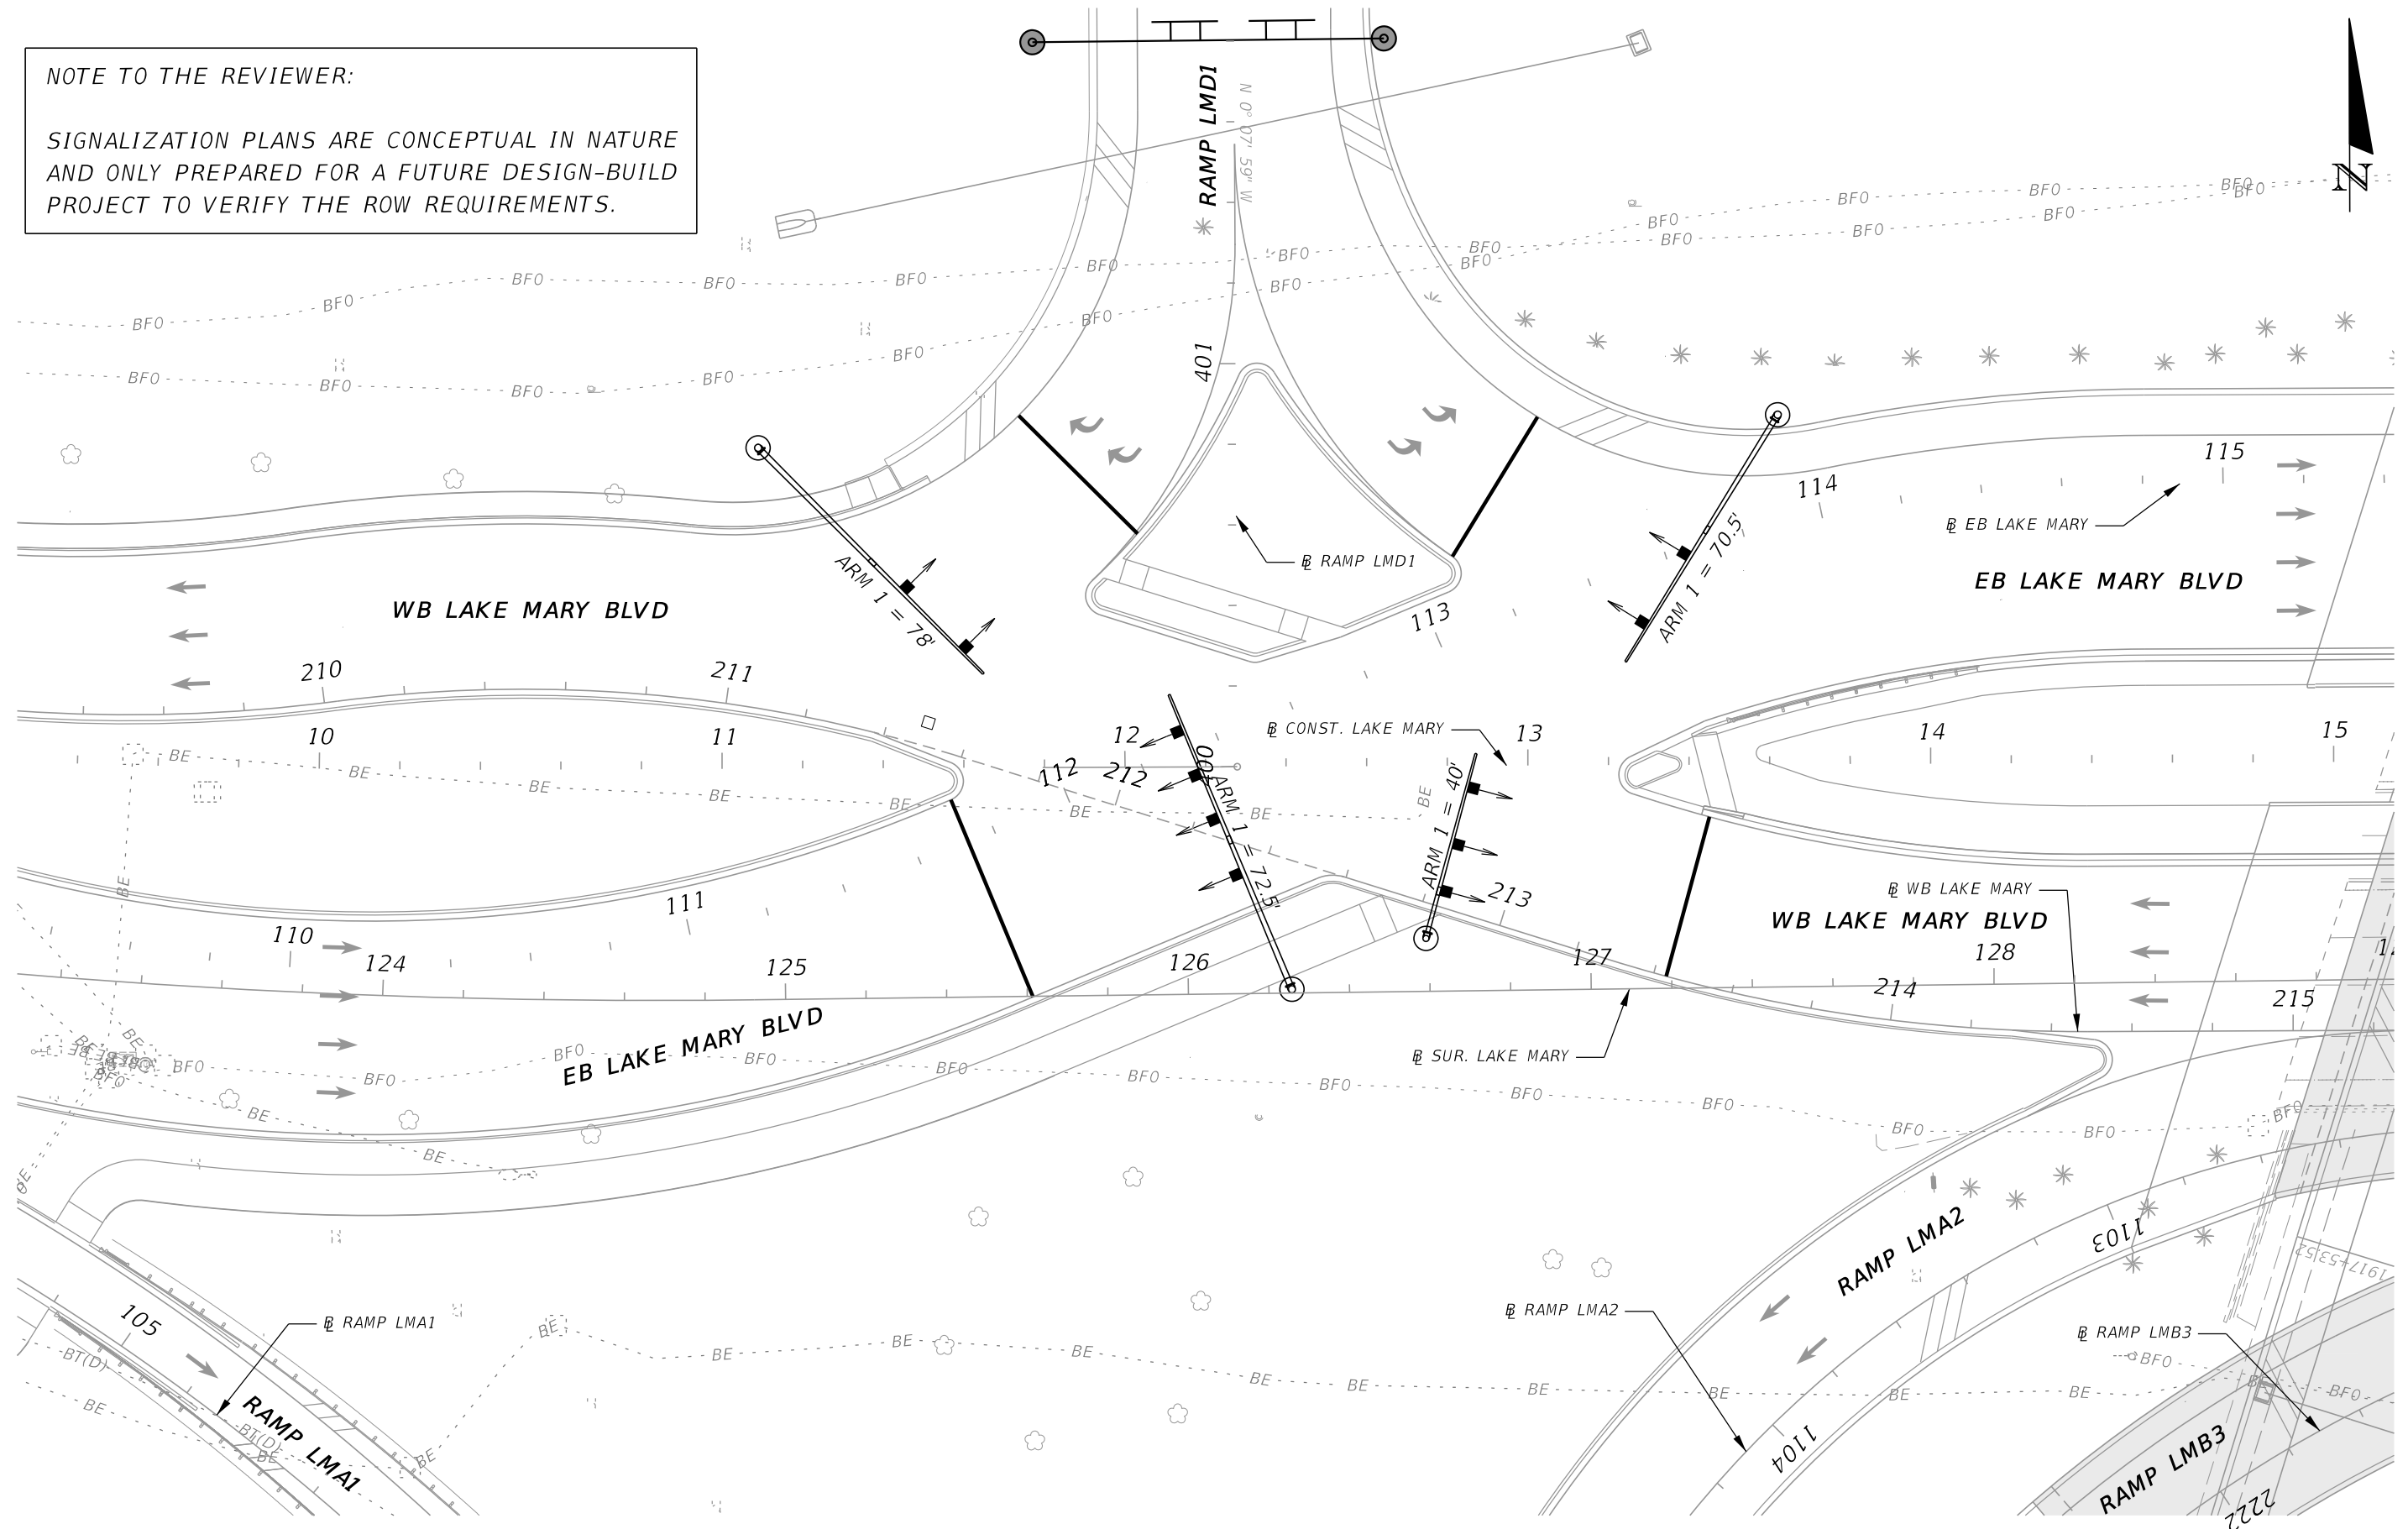


REVISIONS				AMANDA J. CORREIA, P.E. P.E. LICENSE NUMBER 61644 WSP USA Inc. 2202 N WEST SHORE BLVD., SUITE 300 TAMPA, FL 33607 CERTIFICATE OF AUTHORIZATION 00001462	STATE OF FLORIDA DEPARTMENT OF TRANSPORTATION			SIGNALIZATION PLAN (1) LAKE MARY BLVD.	SHEET NO. T-1
DATE	DESCRIPTION	DATE	DESCRIPTION		ROAD NO.	COUNTY	FINANCIAL PROJECT ID		
					400	SEMINOLE	242592-4-52-01		

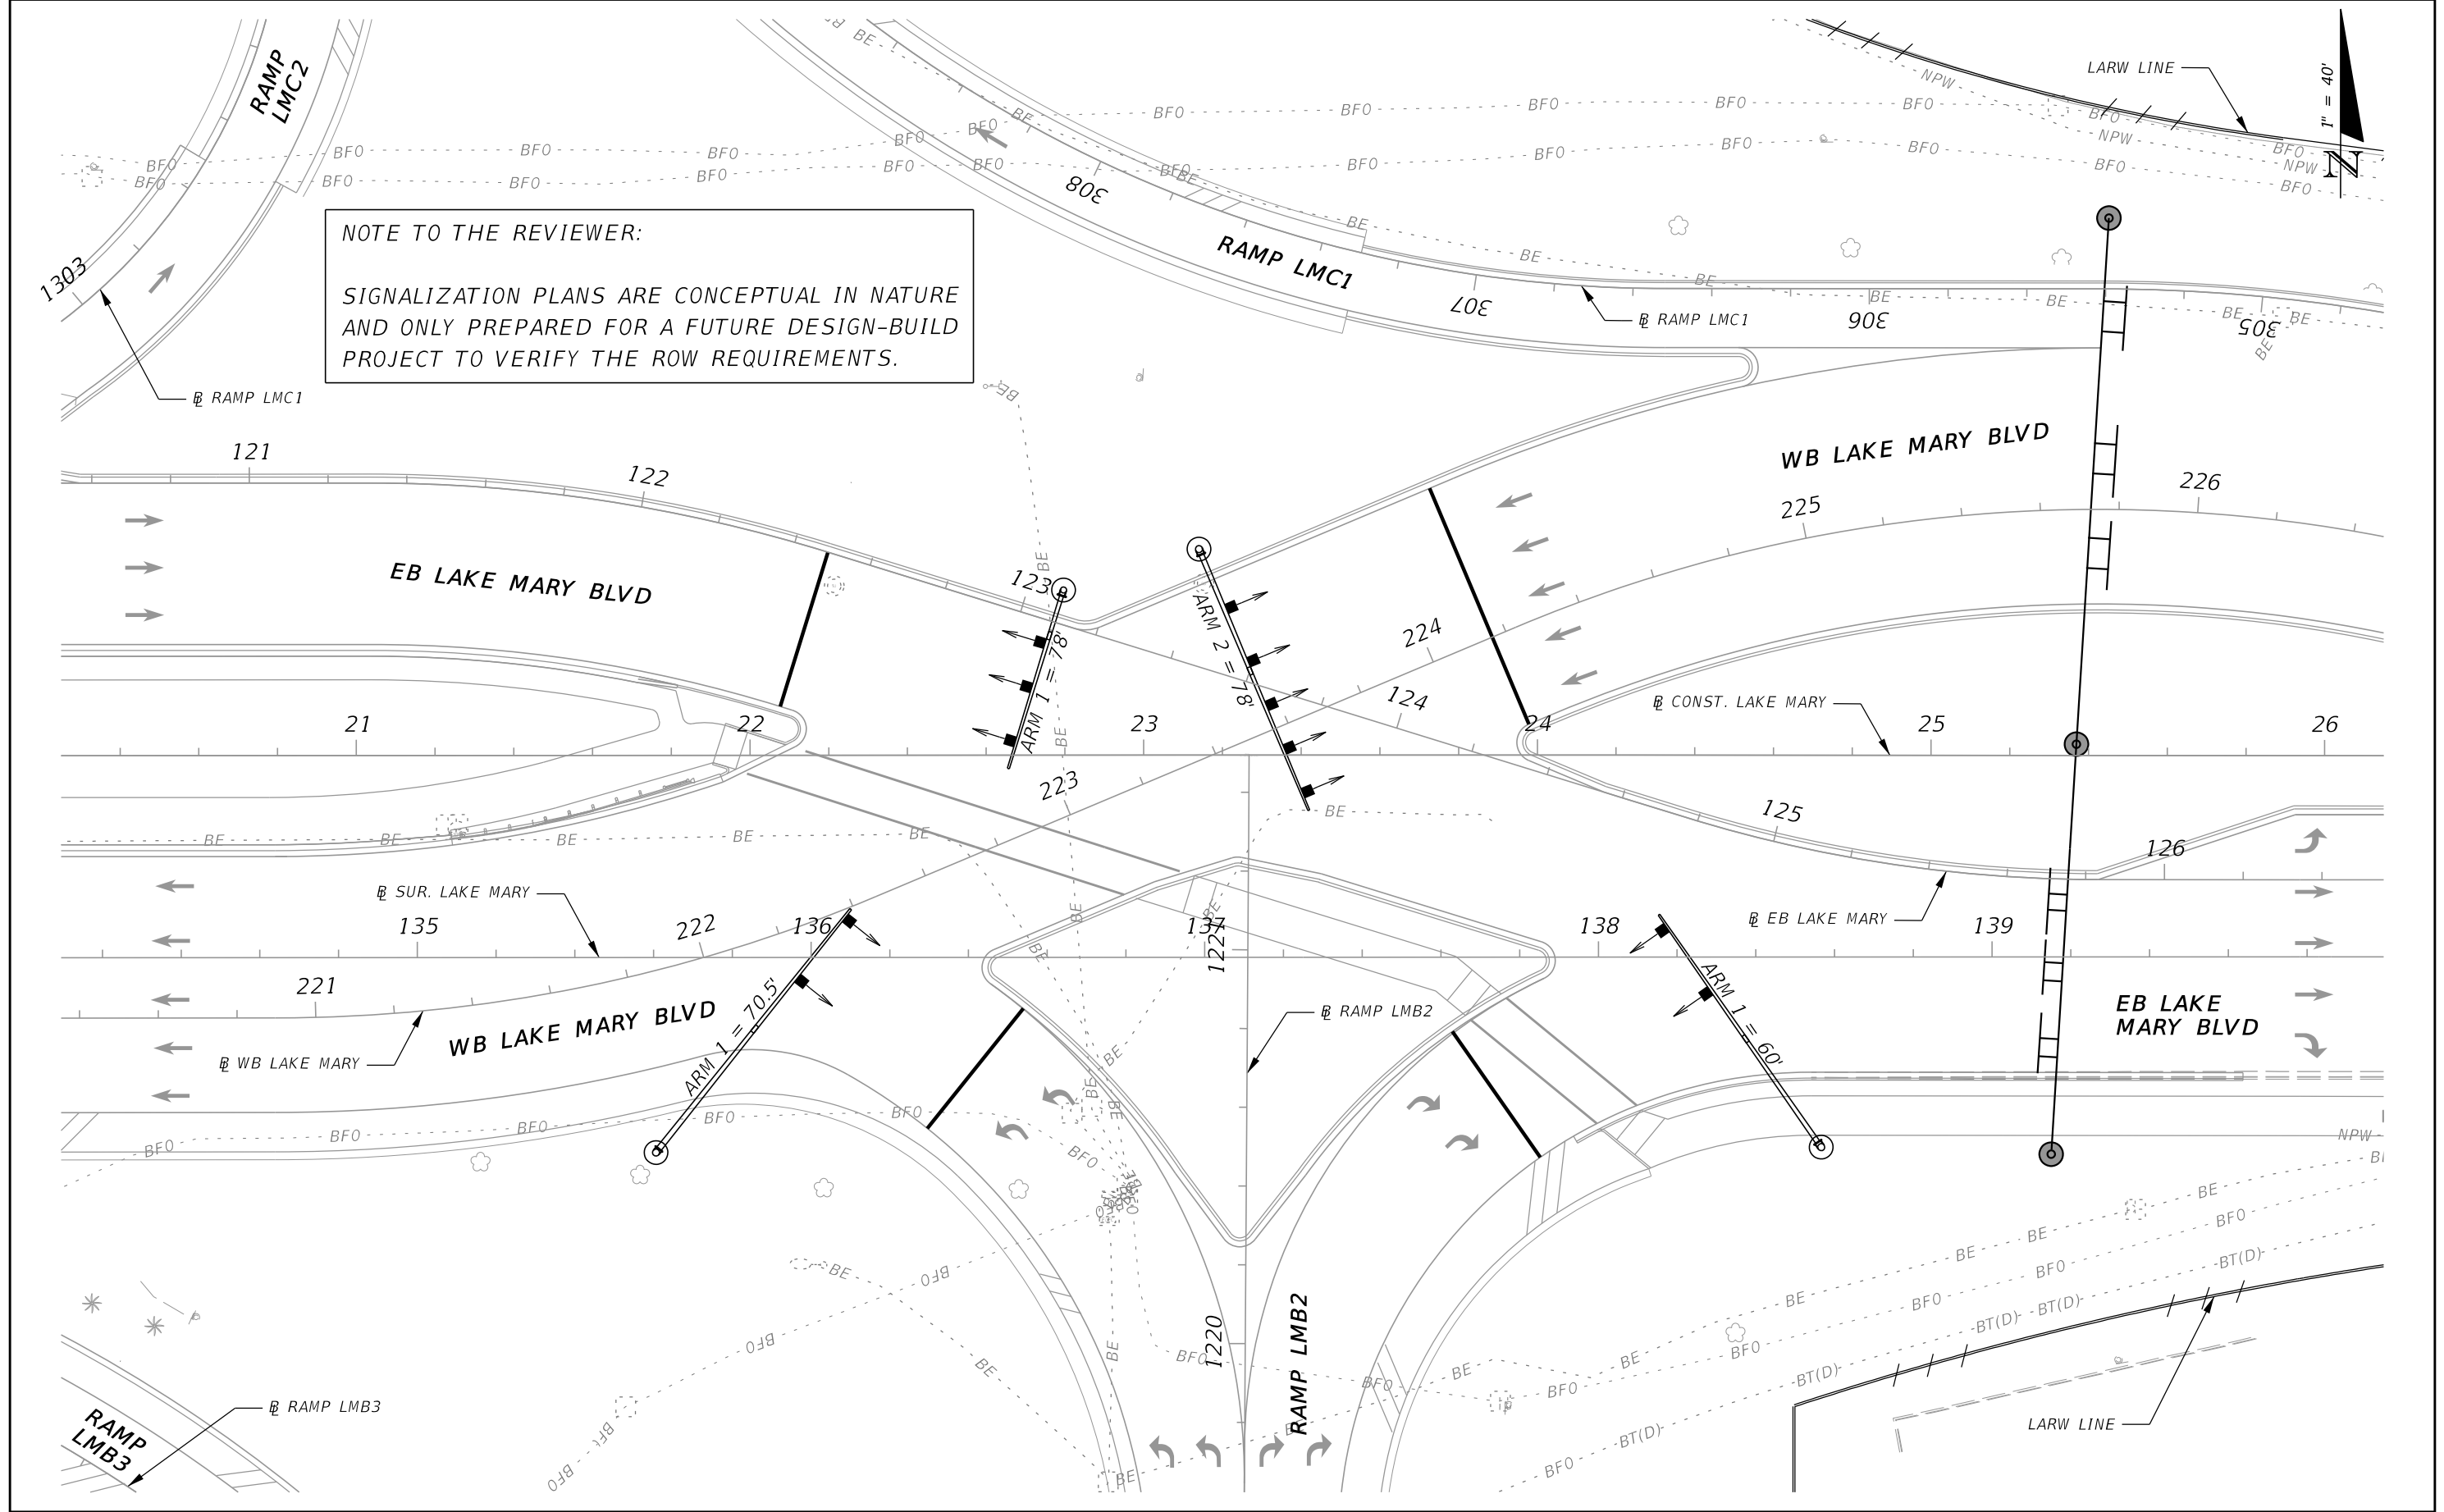


REVISIONS				AMANDA J. CORREIA, P.E. P.E. LICENSE NUMBER 61644 WSP USA Inc. 2202 N WEST SHORE BLVD., SUITE 300 TAMPA, FL 33607 CERTIFICATE OF AUTHORIZATION 00001462	STATE OF FLORIDA DEPARTMENT OF TRANSPORTATION			SIGNALIZATION PLAN (2) LAKE MARY BLVD.	SHEET NO. T-2
DATE	DESCRIPTION	DATE	DESCRIPTION		ROAD NO.	COUNTY	FINANCIAL PROJECT ID		
					400	SEMINOLE	242592-4-52-01		

NOTE TO THE REVIEWER:

SIGNALIZATION PLANS ARE CONCEPTUAL IN NATURE
AND ONLY PREPARED FOR A FUTURE DESIGN-BUILD
PROJECT TO VERIFY THE ROW REQUIREMENTS.

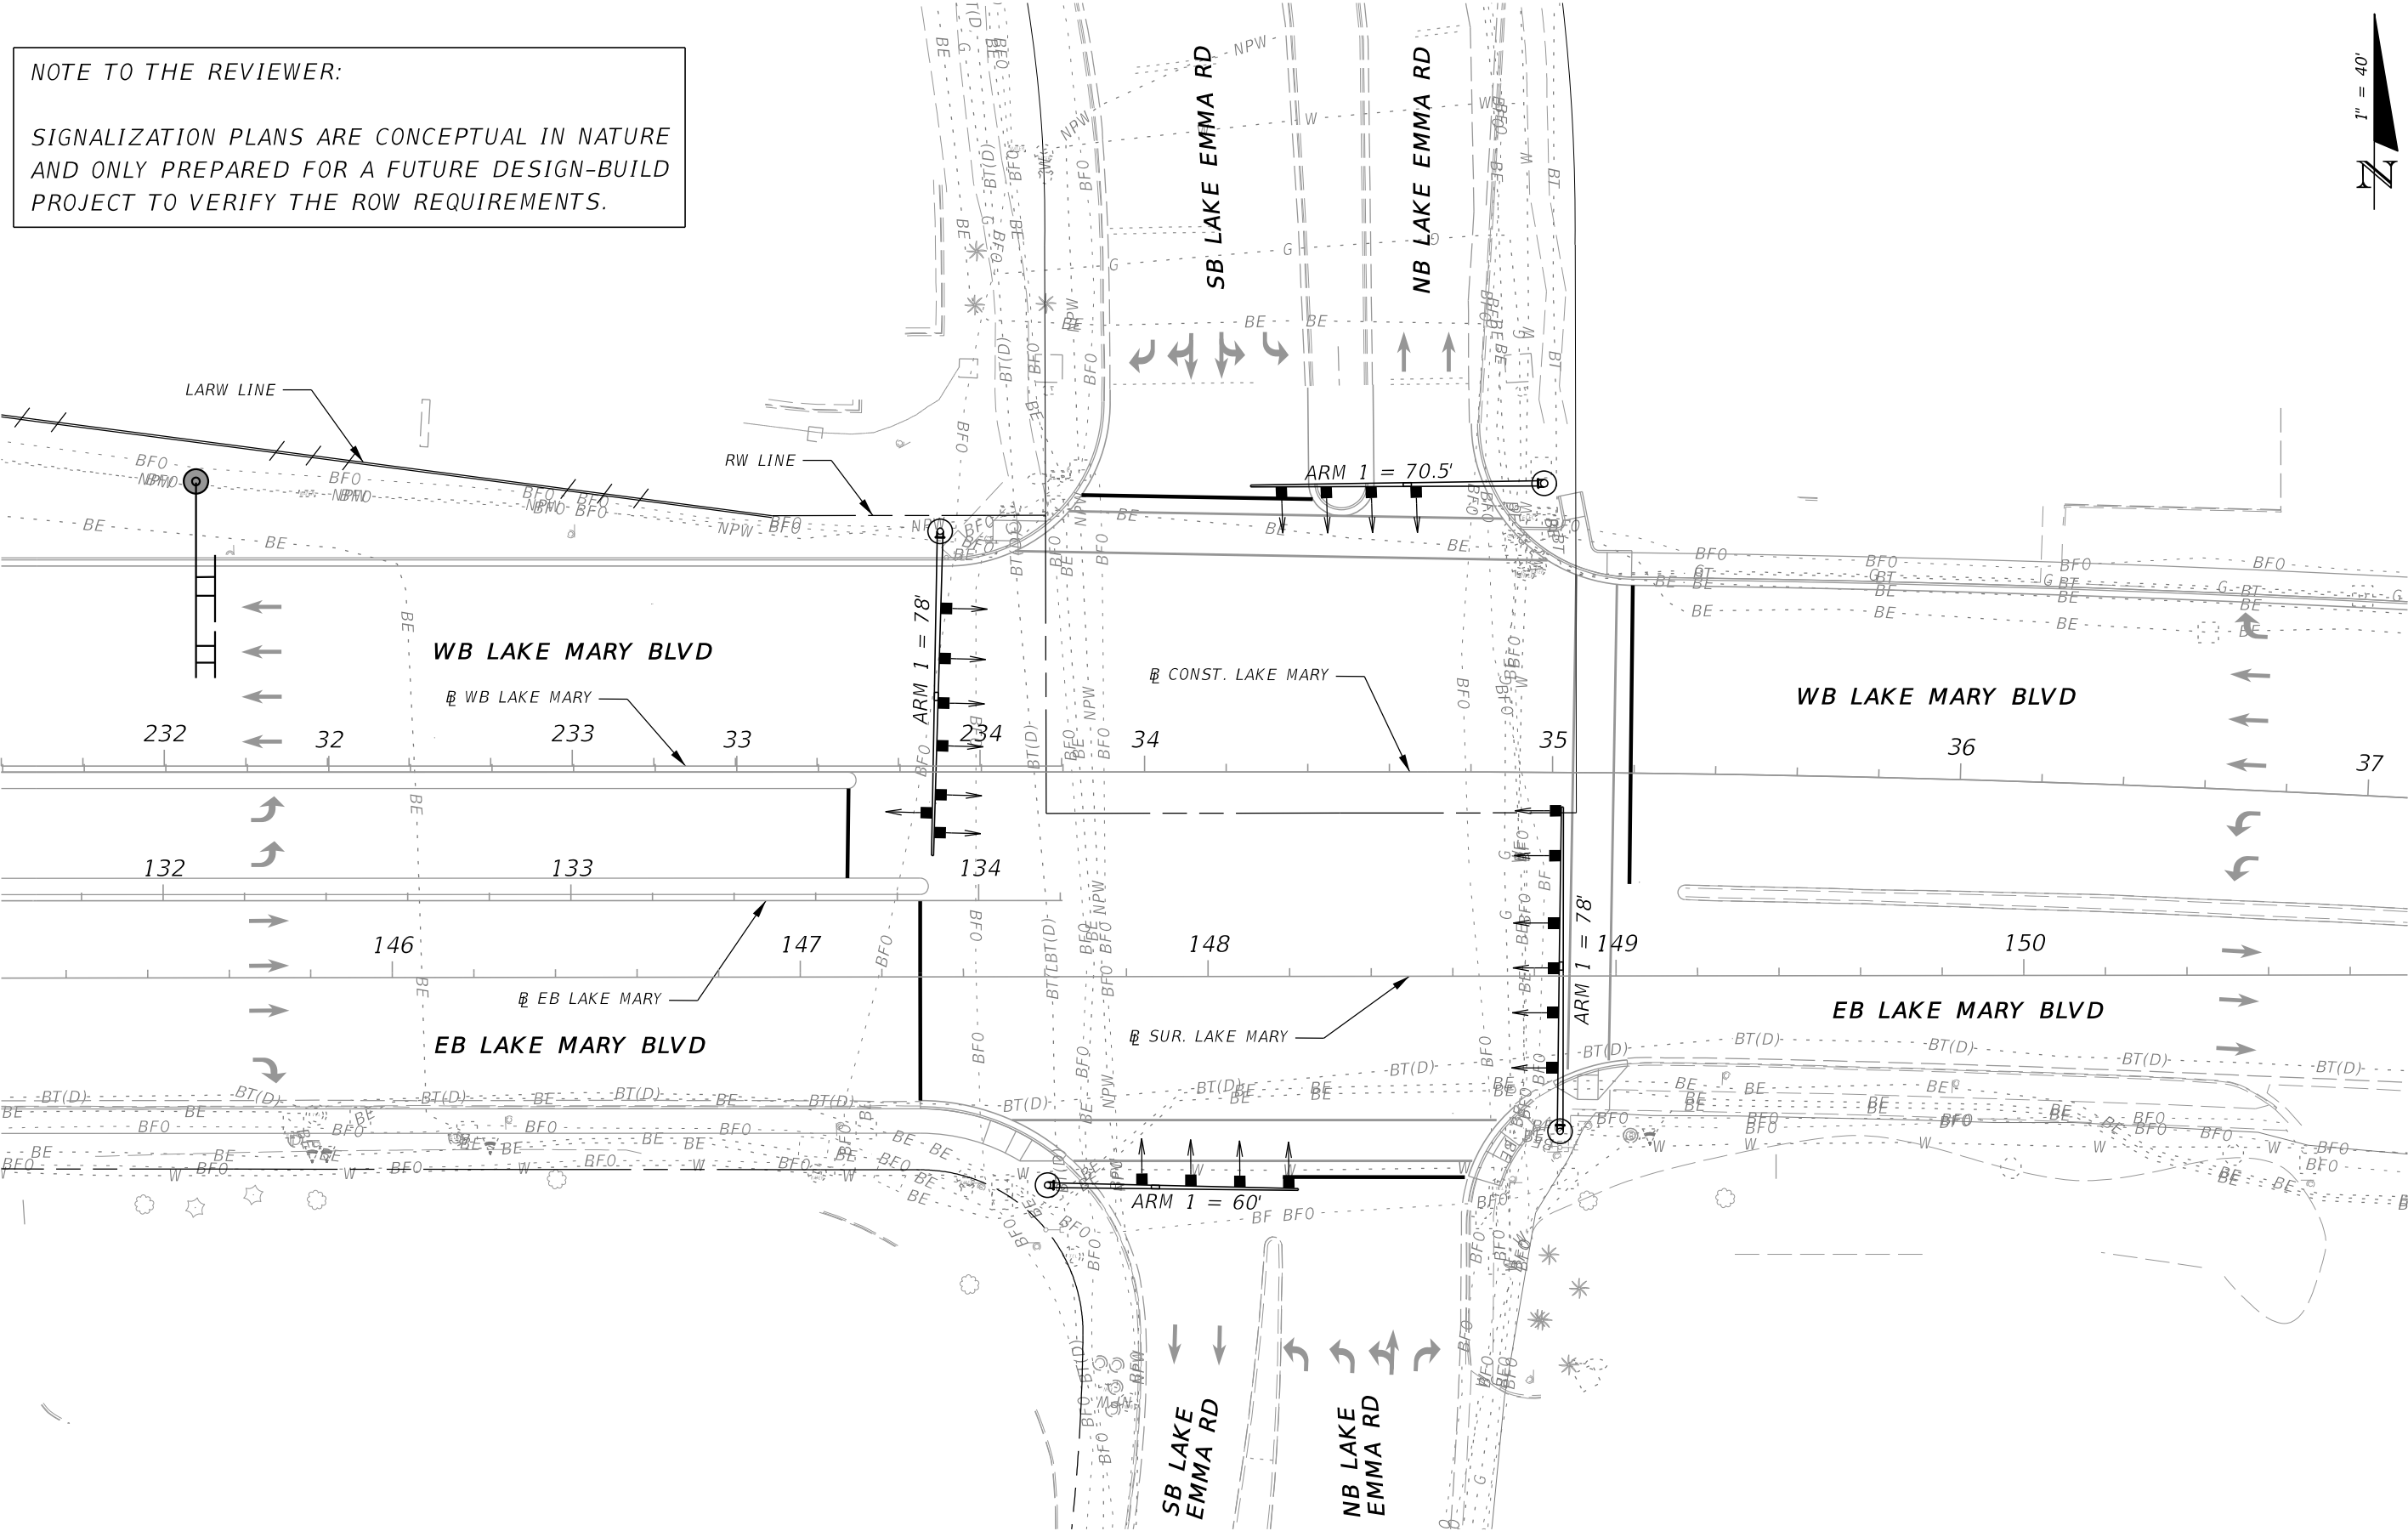


REVISIONS				AMANDA J. CORREIA, P.E. P.E. LICENSE NUMBER 61644 WSP USA Inc. 2202 N WEST SHORE BLVD., SUITE 300 TAMPA, FL 33607 CERTIFICATE OF AUTHORIZATION 00001462	STATE OF FLORIDA DEPARTMENT OF TRANSPORTATION			SIGNALIZATION PLAN (3) LAKE MARY BLVD.	SHEET NO. T-3
DATE	DESCRIPTION	DATE	DESCRIPTION		ROAD NO.	COUNTY	FINANCIAL PROJECT ID		
					400	SEMINOLE	242592-4-52-01		

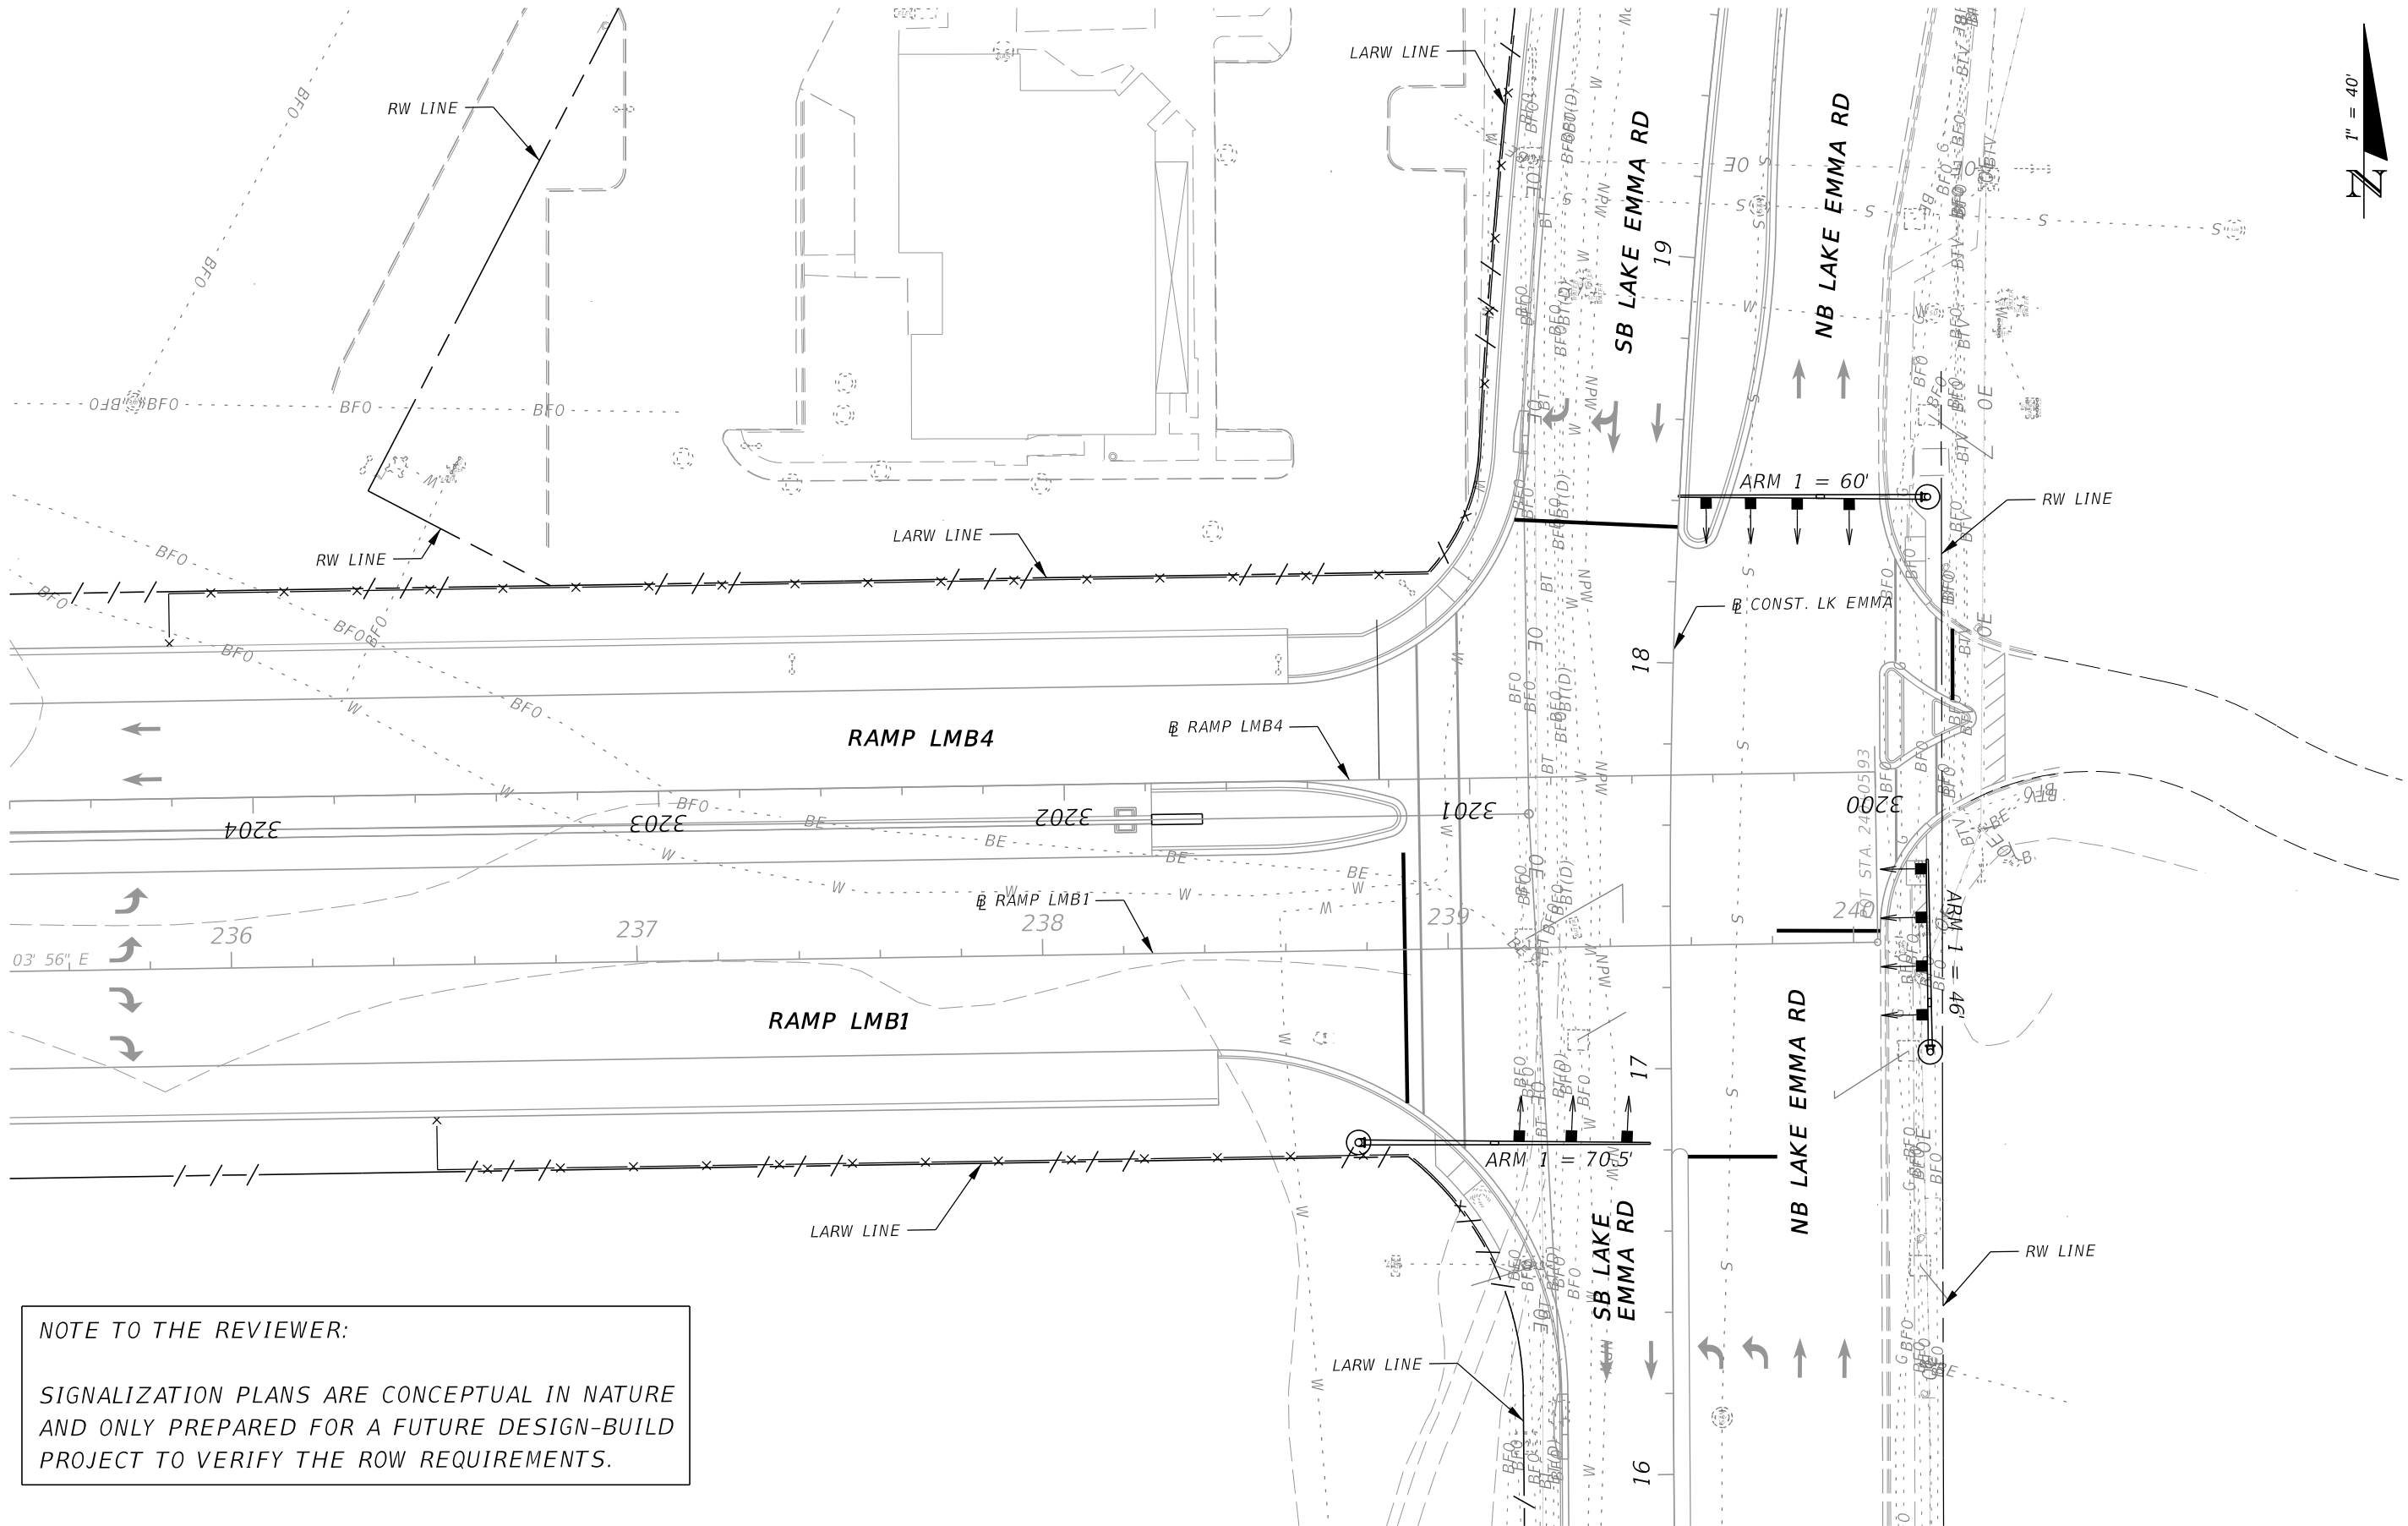

REVISIONS				AMANDA J. CORREIA, P.E. P.E. LICENSE NUMBER 61644 WSP USA Inc. 2202 N WEST SHORE BLVD., SUITE 300 TAMPA, FL 33607 CERTIFICATE OF AUTHORIZATION 00001462	STATE OF FLORIDA DEPARTMENT OF TRANSPORTATION			SIGNALIZATION PLAN (4) LAKE MARY BLVD.	SHEET NO. T-4
DATE	DESCRIPTION	DATE	DESCRIPTION		ROAD NO.	COUNTY	FINANCIAL PROJECT ID		
					400	SEMINOLE	242592-4-52-01		

NOTE TO THE REVIEWER:


SIGNALIZATION PLANS ARE CONCEPTUAL IN NATURE
AND ONLY PREPARED FOR A FUTURE DESIGN-BUILD
PROJECT TO VERIFY THE ROW REQUIREMENTS.

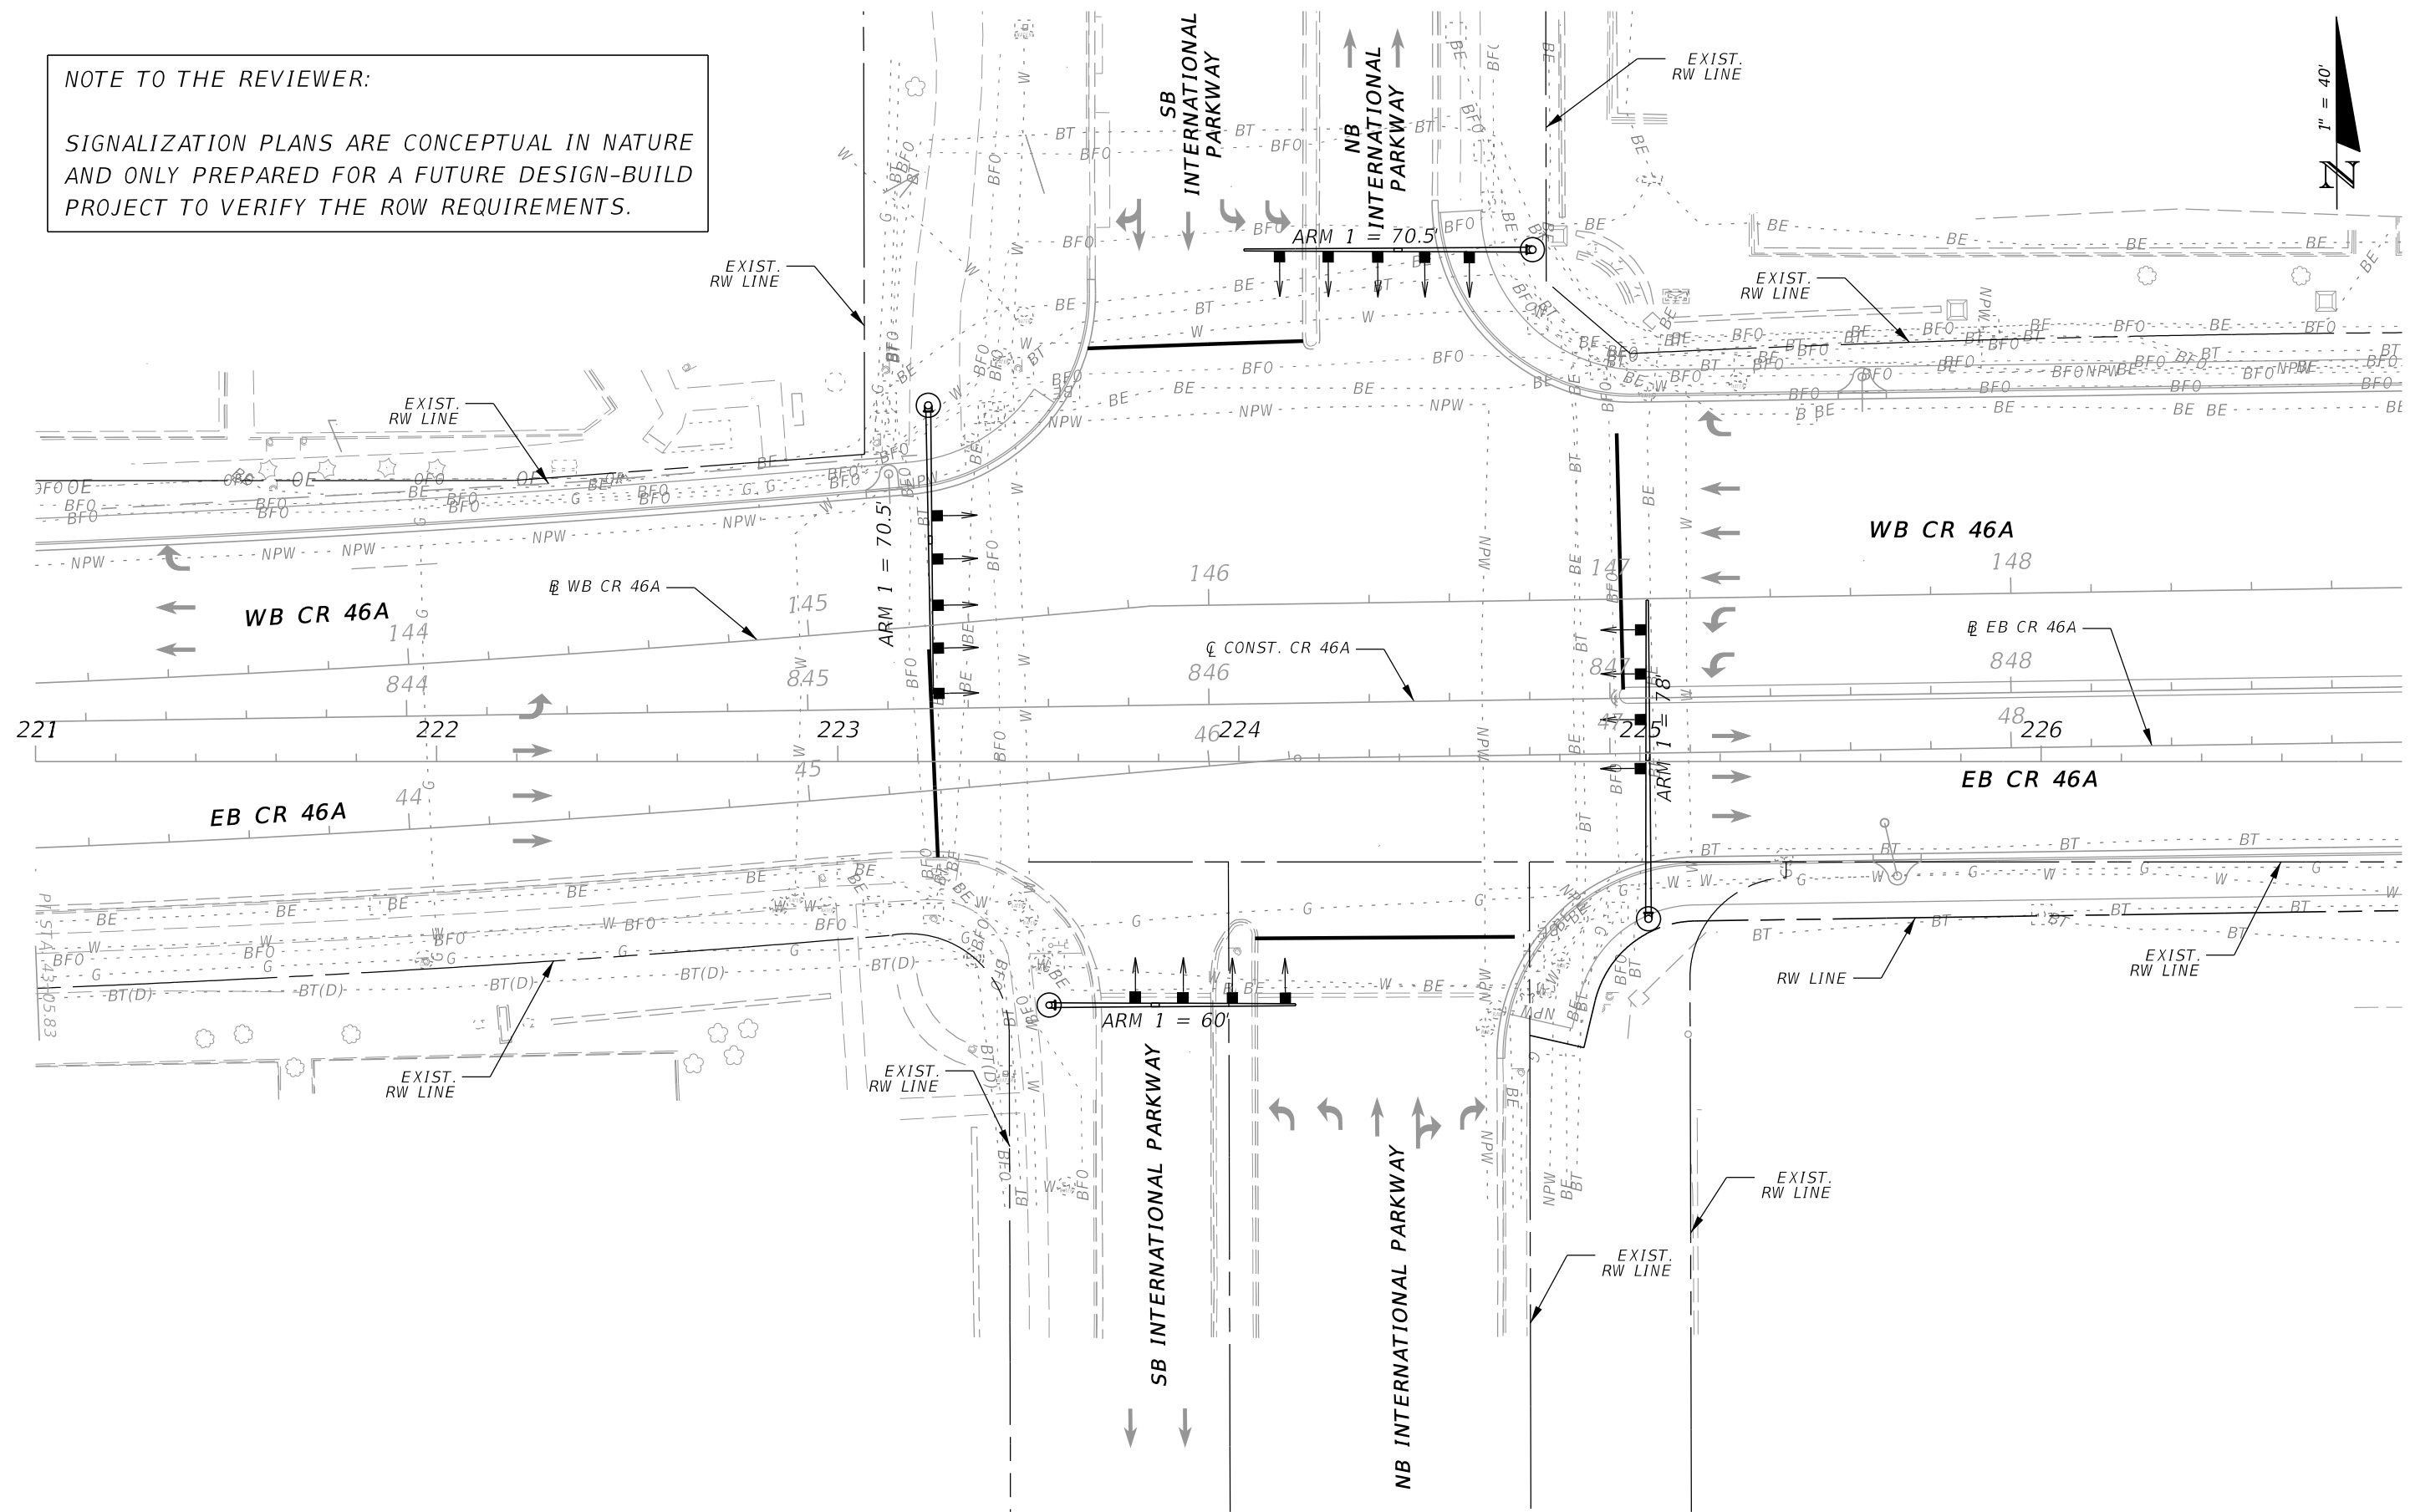


REVISIONS				AMANDA J. CORREIA, P.E. P.E. LICENSE NUMBER 61644 WSP USA Inc. 2202 N WEST SHORE BLVD., SUITE 300 TAMPA, FL 33607 CERTIFICATE OF AUTHORIZATION 00001462	STATE OF FLORIDA DEPARTMENT OF TRANSPORTATION			SIGNALIZATION PLAN (5) CR 46A	SHEET NO. T-5
DATE	DESCRIPTION	DATE	DESCRIPTION		ROAD NO.	COUNTY	FINANCIAL PROJECT ID		
					400	SEMINOLE	242592-4-52-01		

NOTE TO THE REVIEWER:

SIGNALIZATION PLANS ARE CONCEPTUAL IN NATURE
AND ONLY PREPARED FOR A FUTURE DESIGN-BUILD
PROJECT TO VERIFY THE ROW REQUIREMENTS.

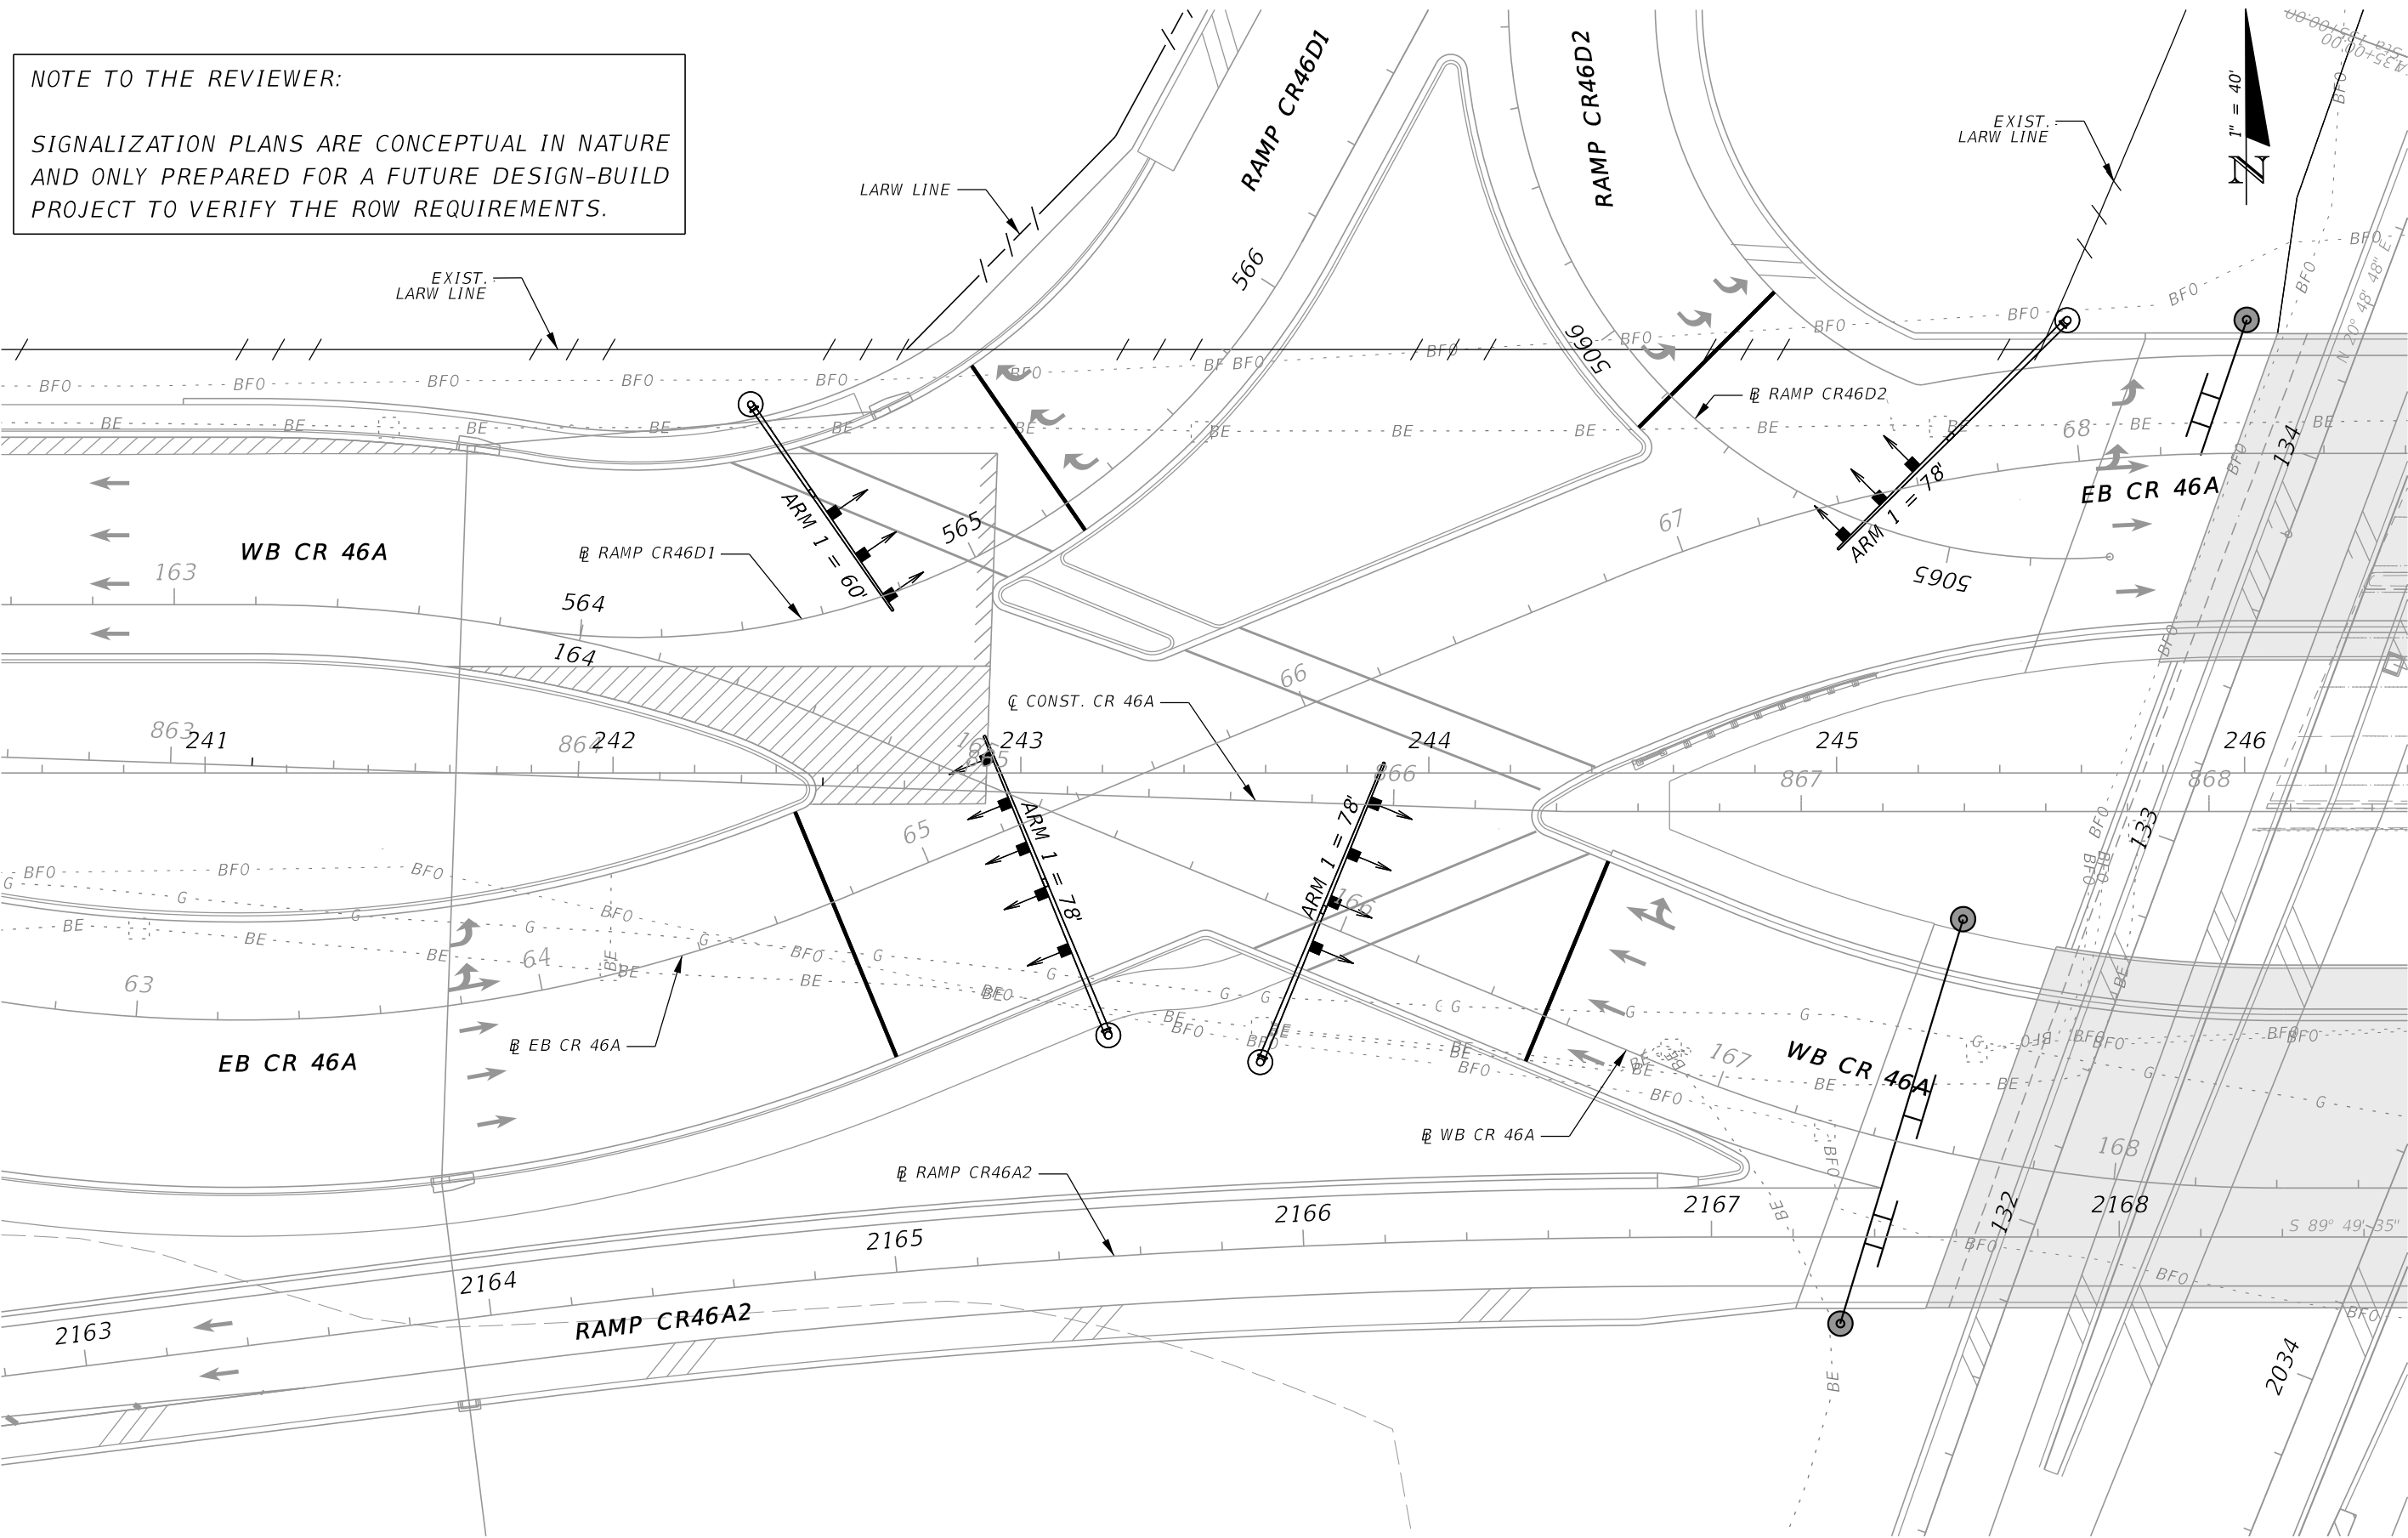


REVISIONS				AMANDA J. CORREIA, P.E. P.E. LICENSE NUMBER 61644 WSP USA Inc. 2202 N WEST SHORE BLVD., SUITE 300 TAMPA, FL 33607 CERTIFICATE OF AUTHORIZATION 00001462	STATE OF FLORIDA DEPARTMENT OF TRANSPORTATION			SIGNALIZATION PLAN (7) LAKE MARY BLVD.	SHEET NO. T-7
DATE	DESCRIPTION	DATE	DESCRIPTION		ROAD NO.	COUNTY	FINANCIAL PROJECT ID		
					400	SEMINOLE	242592-4-52-01		

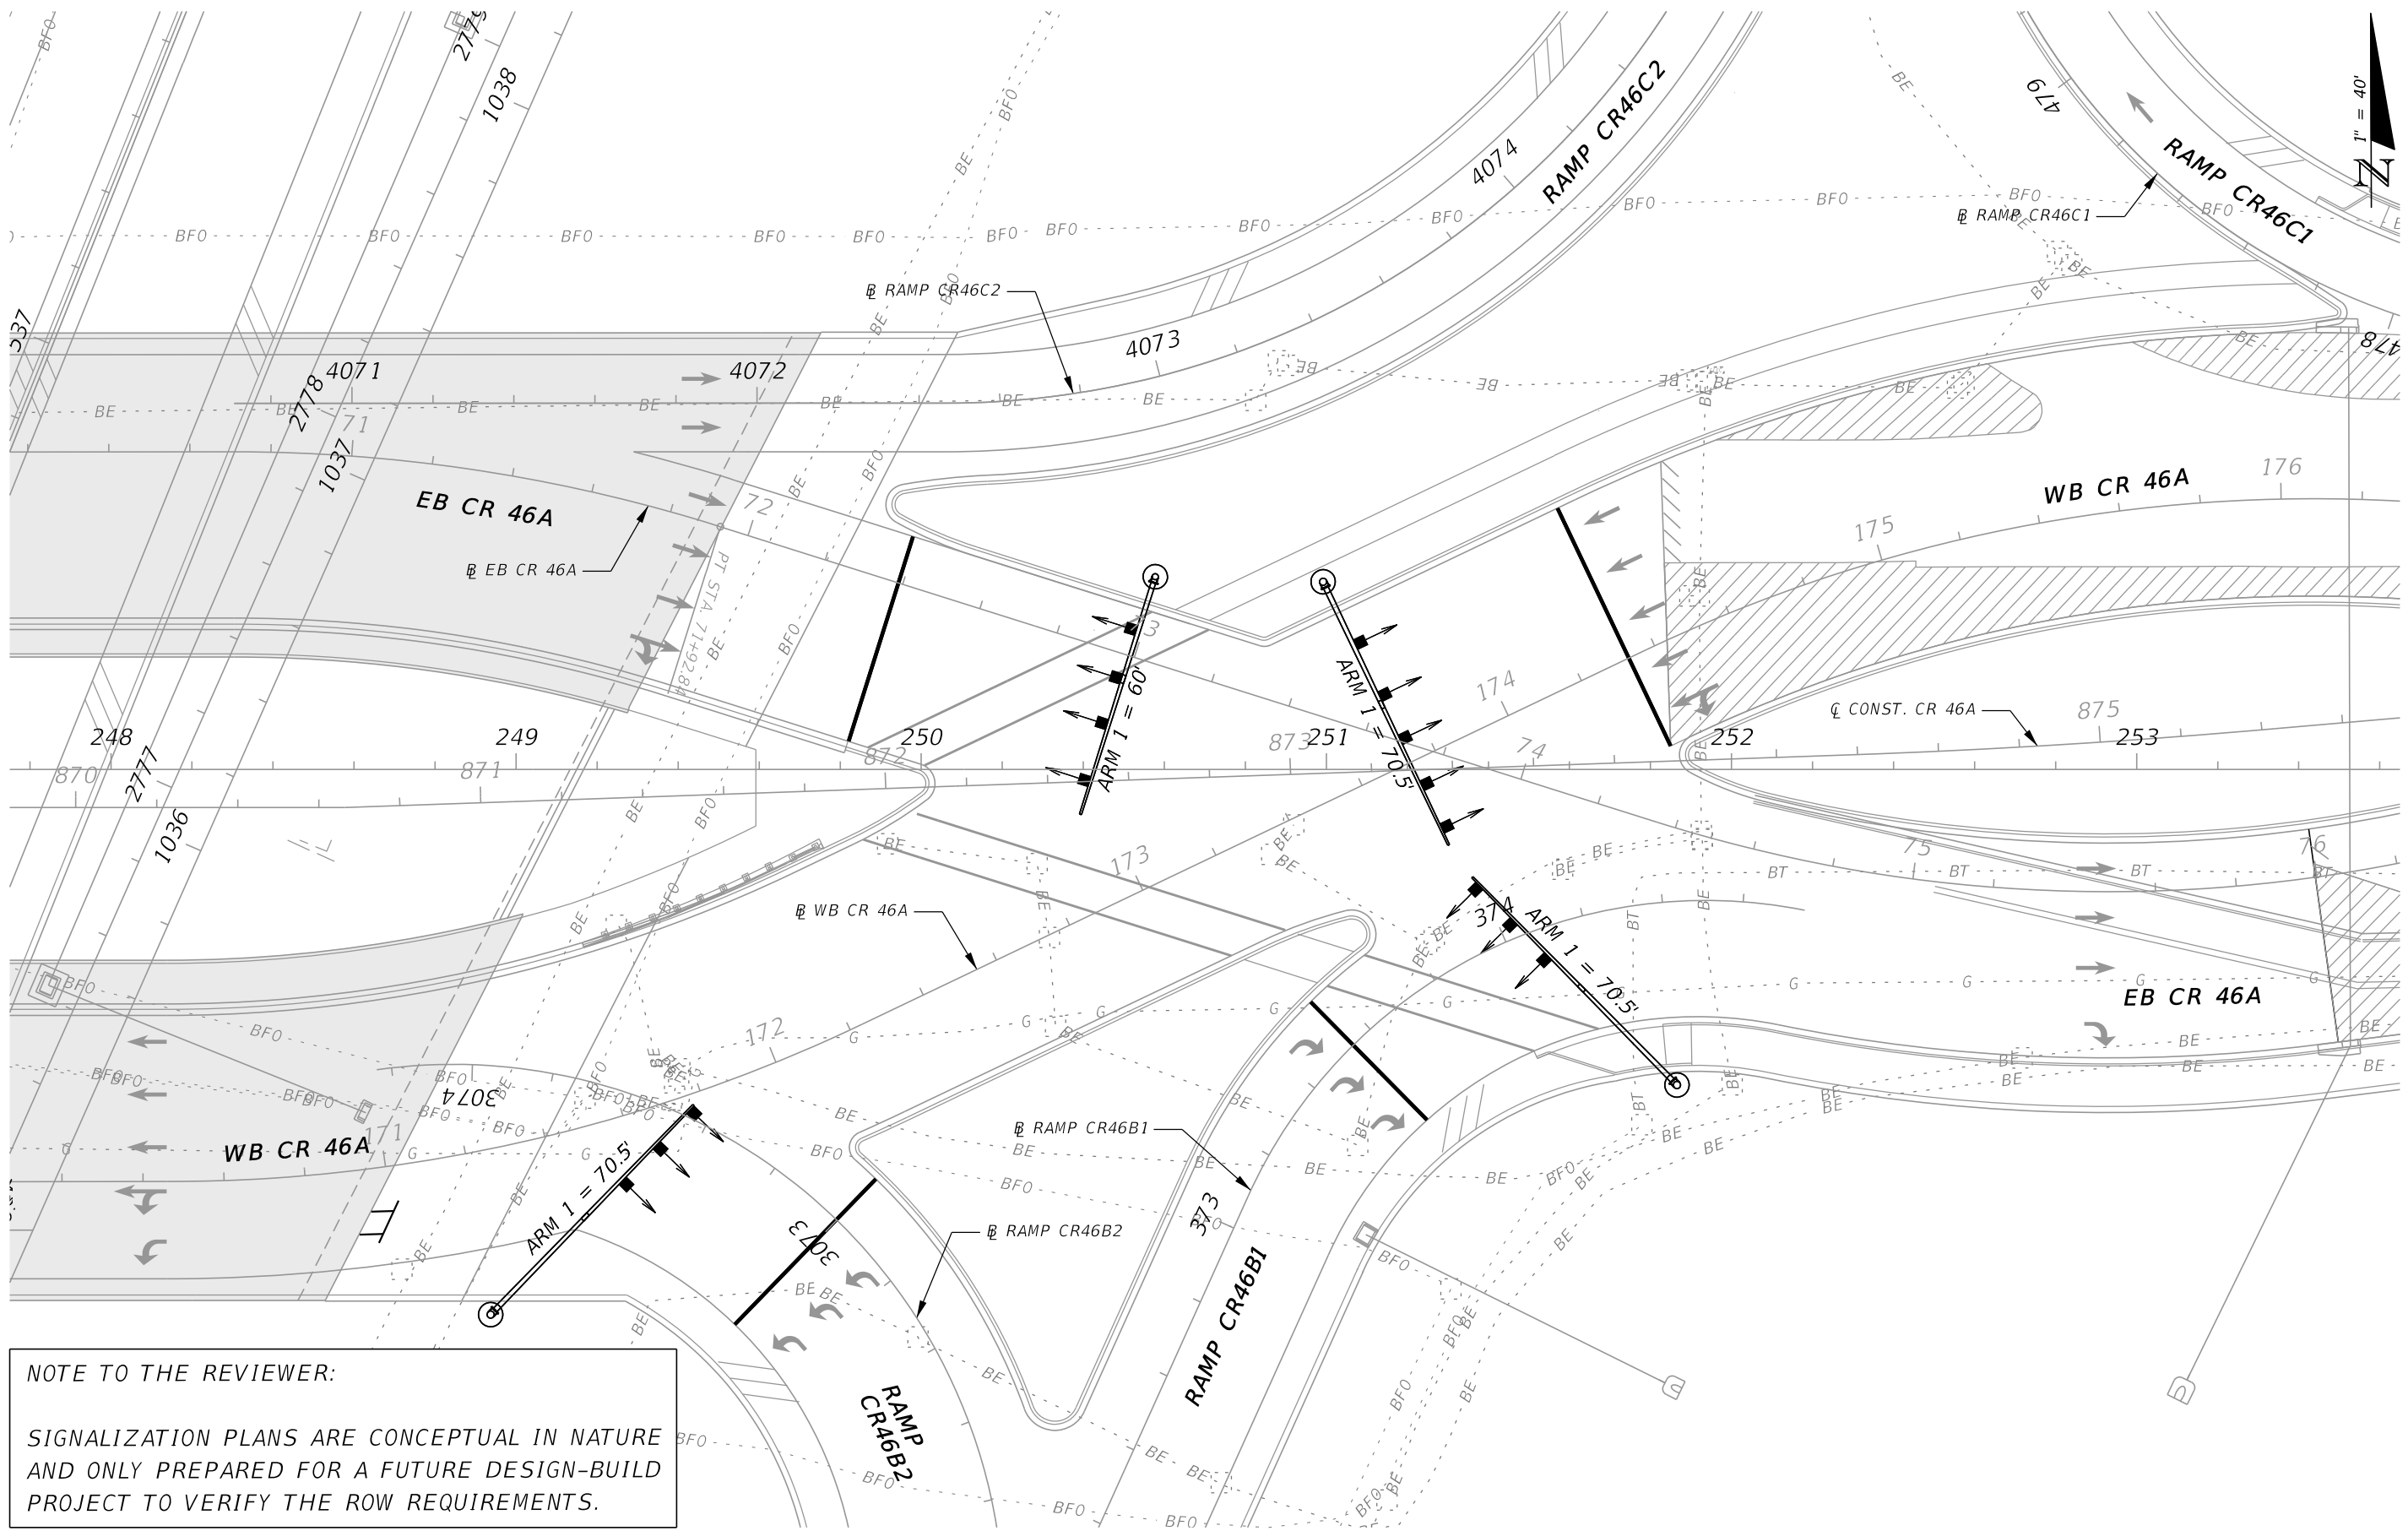

NOTE TO THE REVIEWER:

SIGNALIZATION PLANS ARE CONCEPTUAL IN NATURE
AND ONLY PREPARED FOR A FUTURE DESIGN-BUILD
PROJECT TO VERIFY THE ROW REQUIREMENTS.



REVISIONS				AMANDA J. CORREIA, P.E. P.E. LICENSE NUMBER 61644 WSP USA Inc. 2202 N WEST SHORE BLVD., SUITE 300 TAMPA, FL 33607 CERTIFICATE OF AUTHORIZATION 00001462	STATE OF FLORIDA DEPARTMENT OF TRANSPORTATION			SIGNALIZATION PLAN (8) CR 46A	SHEET NO.
DATE	DESCRIPTION	DATE	DESCRIPTION						
					ROAD NO.	COUNTY	FINANCIAL PROJECT ID		T-8
					400	SEMINOLE	242592-4-52-01		

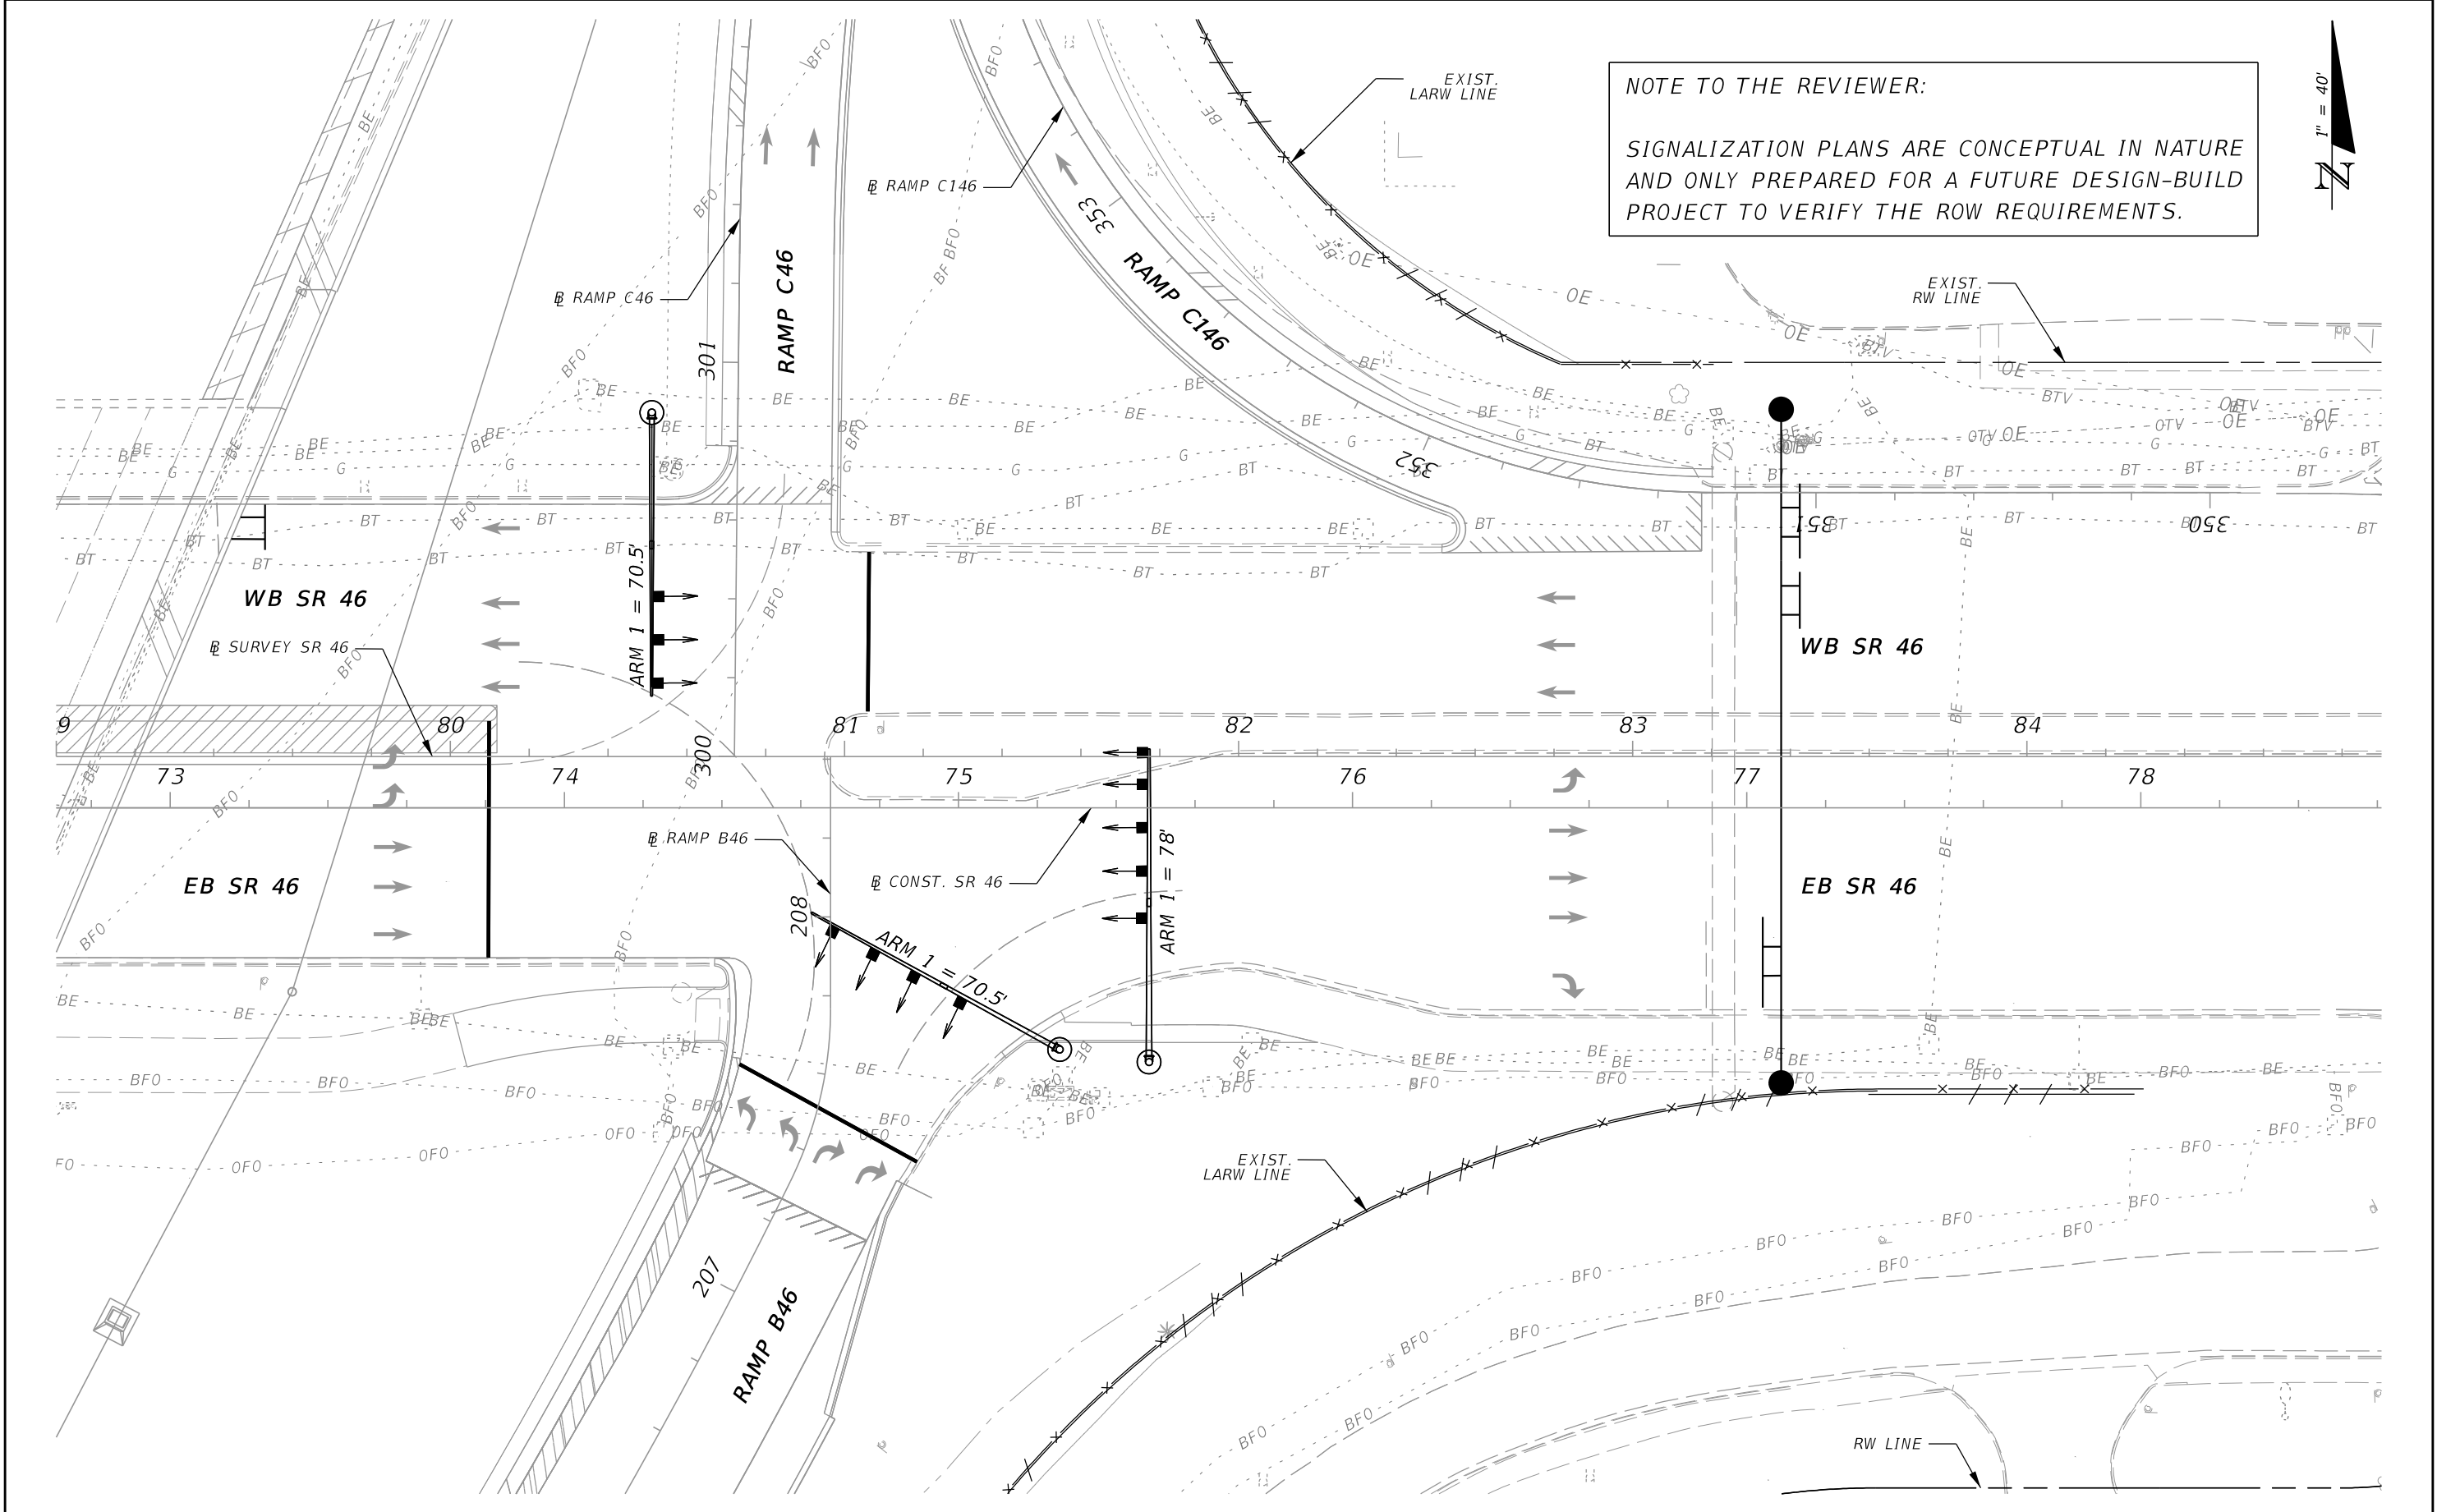

REVISIONS				AMANDA J. CORREIA, P.E. P.E. LICENSE NUMBER 61644 WSP USA Inc. 2202 N WEST SHORE BLVD., SUITE 300 TAMPA, FL 33607 CERTIFICATE OF AUTHORIZATION 00001462	STATE OF FLORIDA DEPARTMENT OF TRANSPORTATION			SIGNALIZATION PLAN (9) SR 46	SHEET NO.
DATE	DESCRIPTION	DATE	DESCRIPTION						
					ROAD NO.	COUNTY	FINANCIAL PROJECT ID		T-9
					400	SEMINOLE	242592-4-52-01		

NOTE TO THE REVIEWER:


SIGNALIZATION PLANS ARE CONCEPTUAL IN NATURE
AND ONLY PREPARED FOR A FUTURE DESIGN-BUILD
PROJECT TO VERIFY THE ROW REQUIREMENTS.

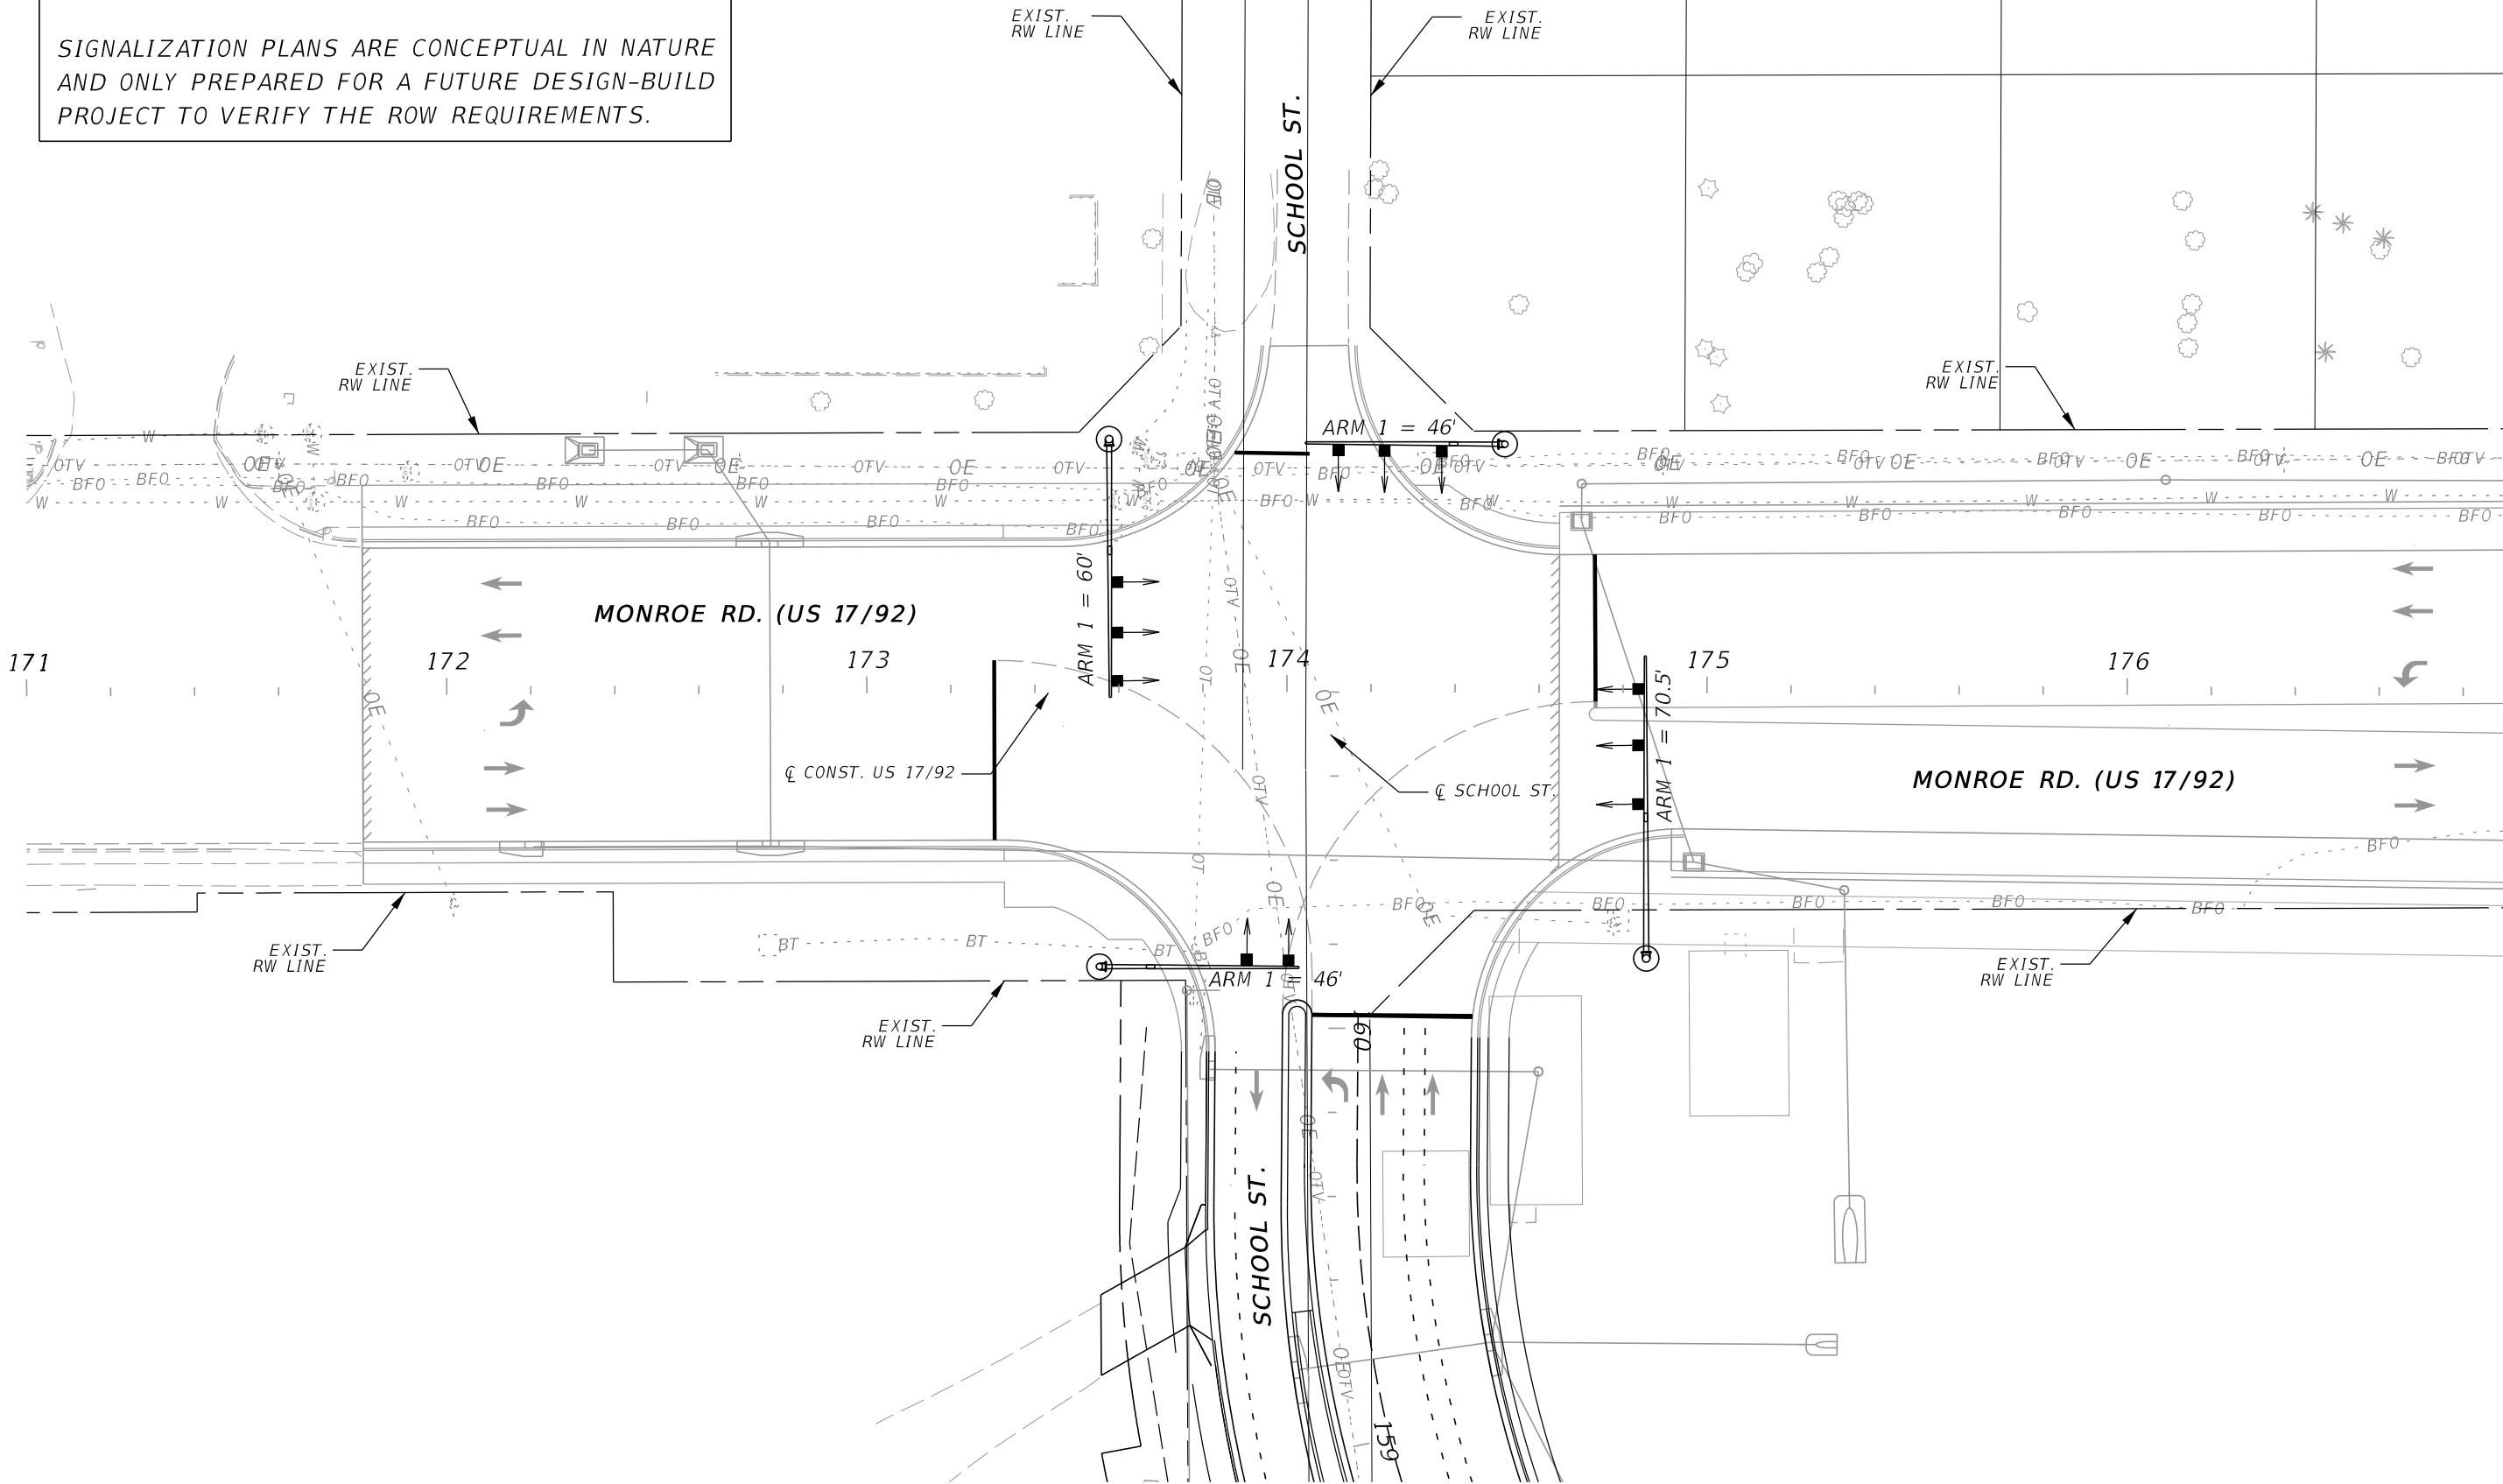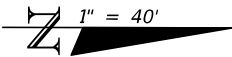

REVISIONS				AMANDA J. CORREIA, P.E. P.E. LICENSE NUMBER 61644 WSP USA Inc. 2202 N WEST SHORE BLVD., SUITE 300 TAMPA, FL 33607 CERTIFICATE OF AUTHORIZATION 00001462	STATE OF FLORIDA DEPARTMENT OF TRANSPORTATION			SIGNALIZATION PLAN (10) MONROE RD. (US 17/92)	SHEET NO.
DATE	DESCRIPTION	DATE	DESCRIPTION		ROAD NO.	COUNTY	FINANCIAL PROJECT ID		
					400	SEMINOLE	242592-4-52-01		T-10

NOTE TO THE REVIEWER:



SIGNALIZATION PLANS ARE CONCEPTUAL IN NATURE
AND ONLY PREPARED FOR A FUTURE DESIGN-BUILD
PROJECT TO VERIFY THE ROW REQUIREMENTS.

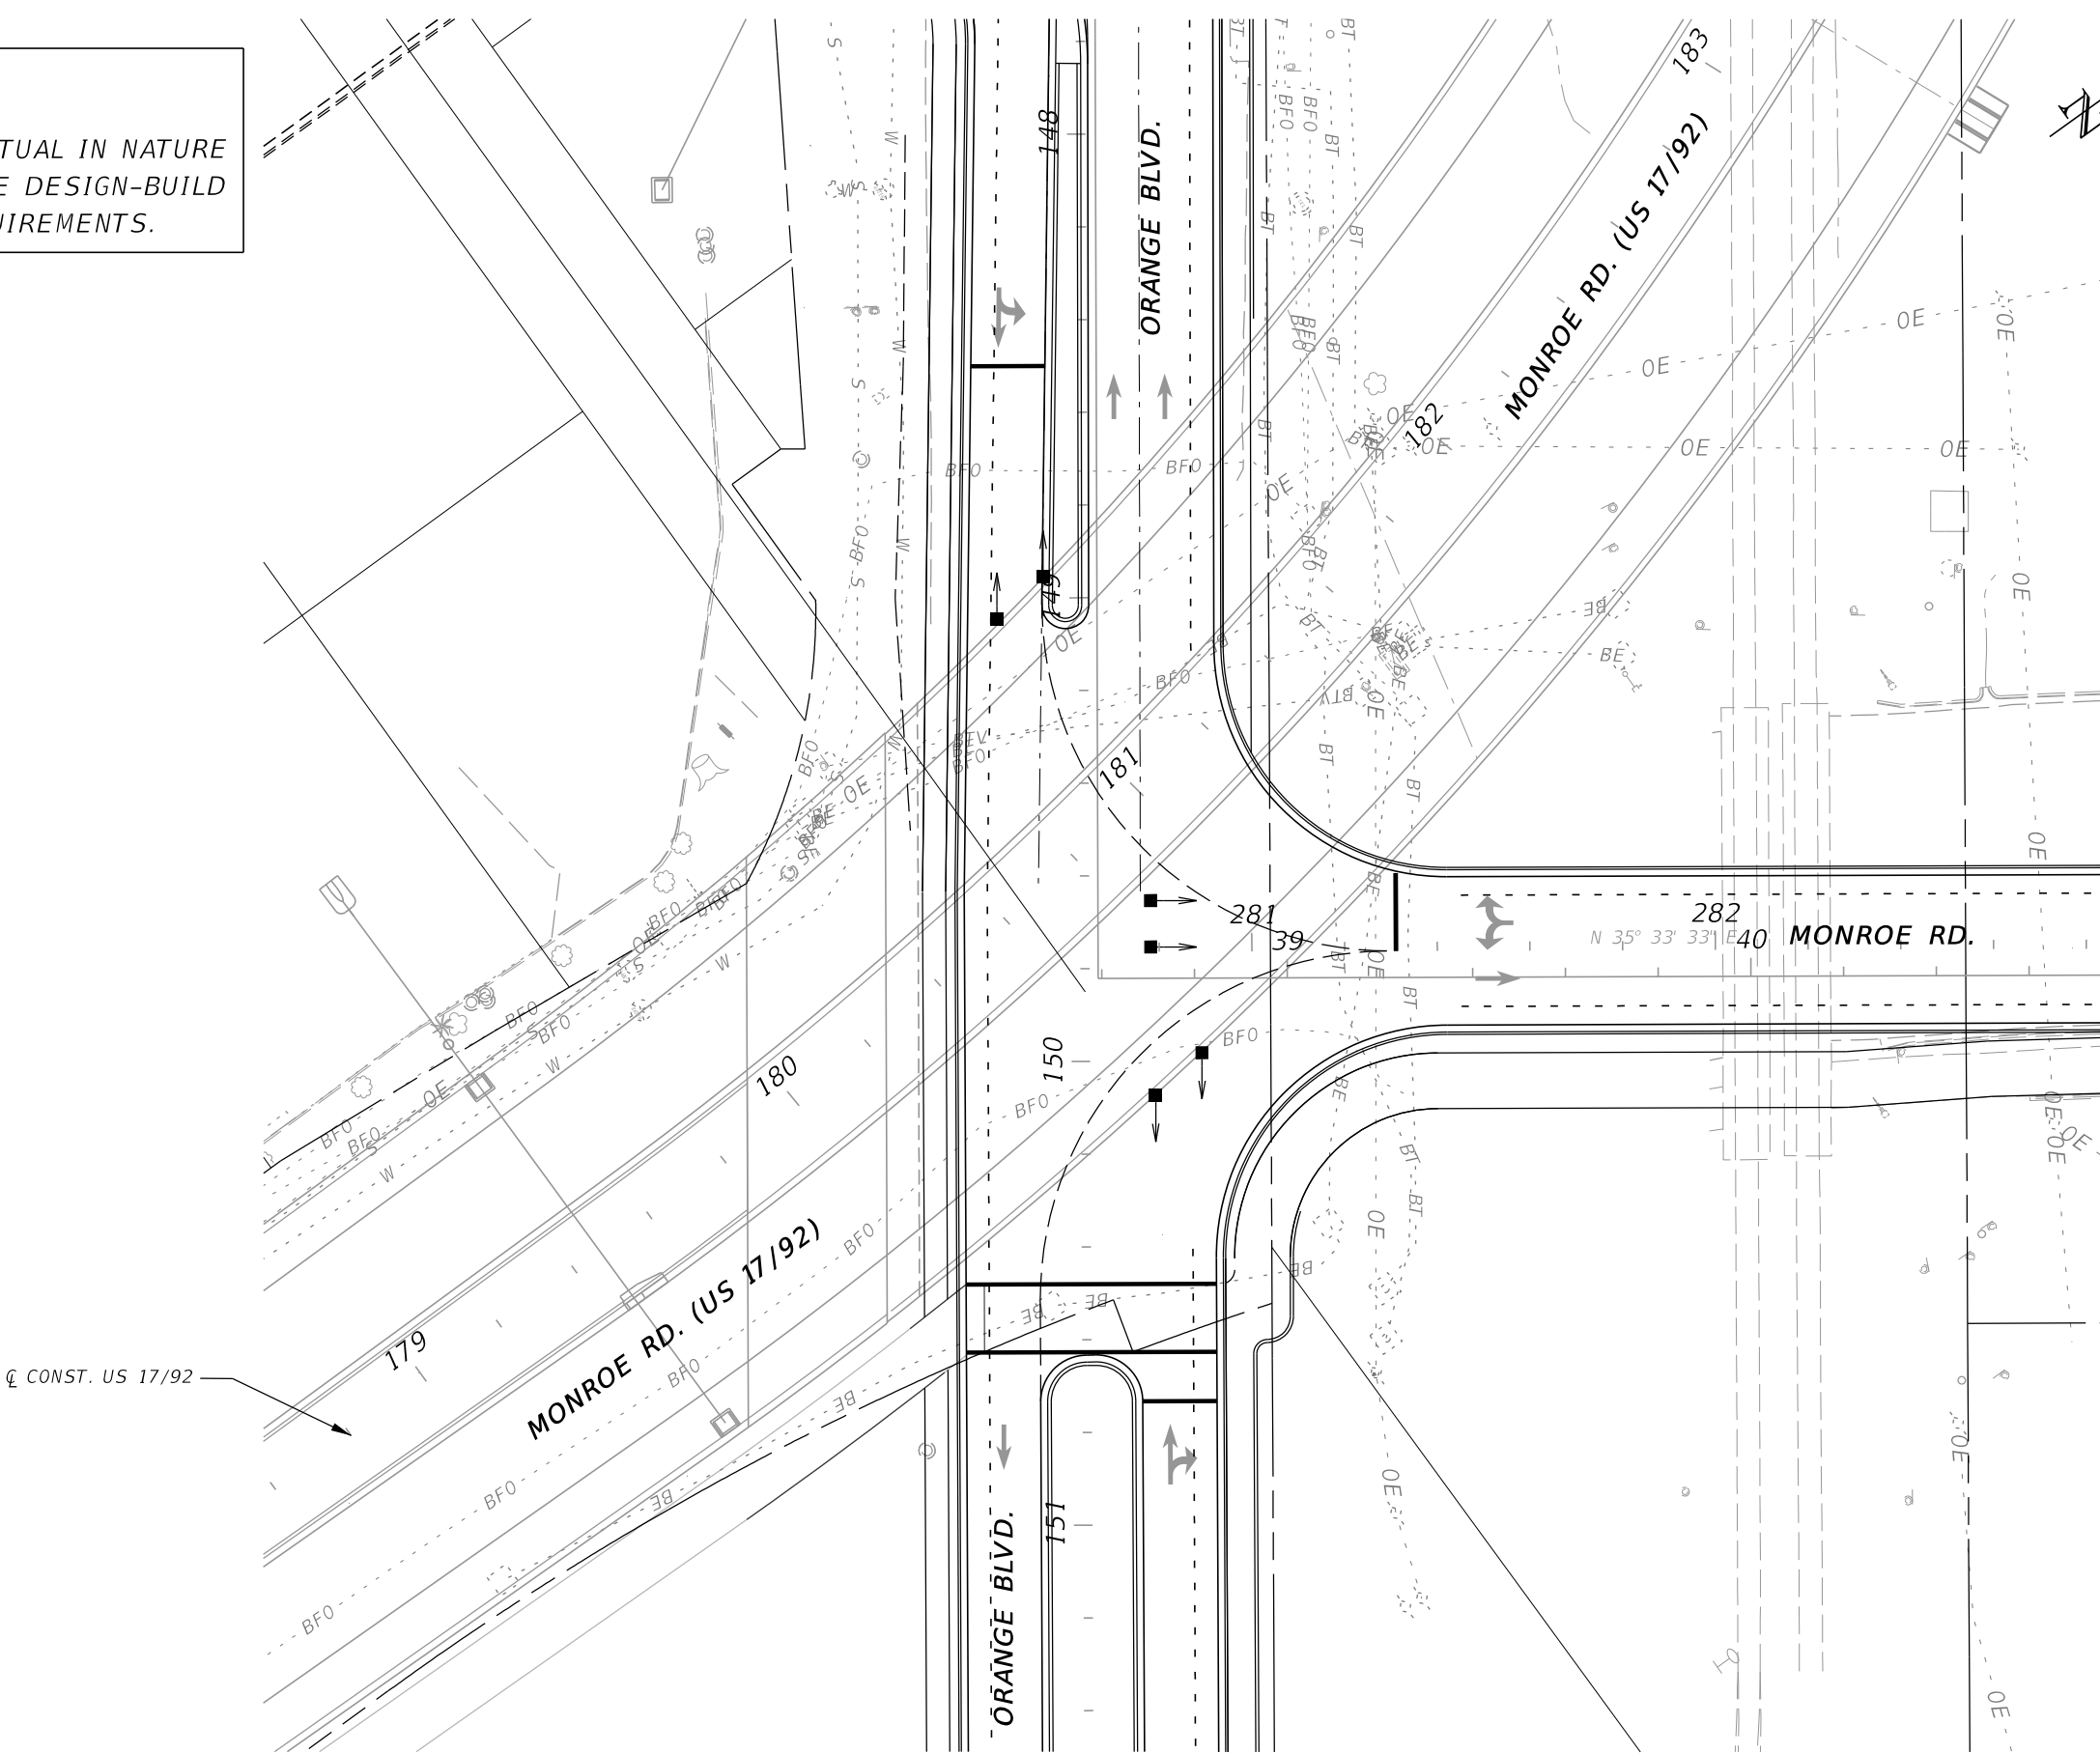


REVISIONS				AMANDA J. CORREIA, P.E. P.E. LICENSE NUMBER 61644 WSP USA Inc. 2202 N WEST SHORE BLVD., SUITE 300 TAMPA, FL 33607 CERTIFICATE OF AUTHORIZATION 00001462	STATE OF FLORIDA DEPARTMENT OF TRANSPORTATION			SIGNALIZATION PLAN (11) MONROE RD. (US 17/92)	SHEET NO. T-11
DATE	DESCRIPTION	DATE	DESCRIPTION		ROAD NO.	COUNTY	FINANCIAL PROJECT ID		
					400	SEMINOLE	242592-4-52-01		

NOTE TO THE REVIEWER:

SIGNALIZATION PLANS ARE CONCEPTUAL IN NATURE
AND ONLY PREPARED FOR A FUTURE DESIGN-BUILD
PROJECT TO VERIFY THE ROW REQUIREMENTS.

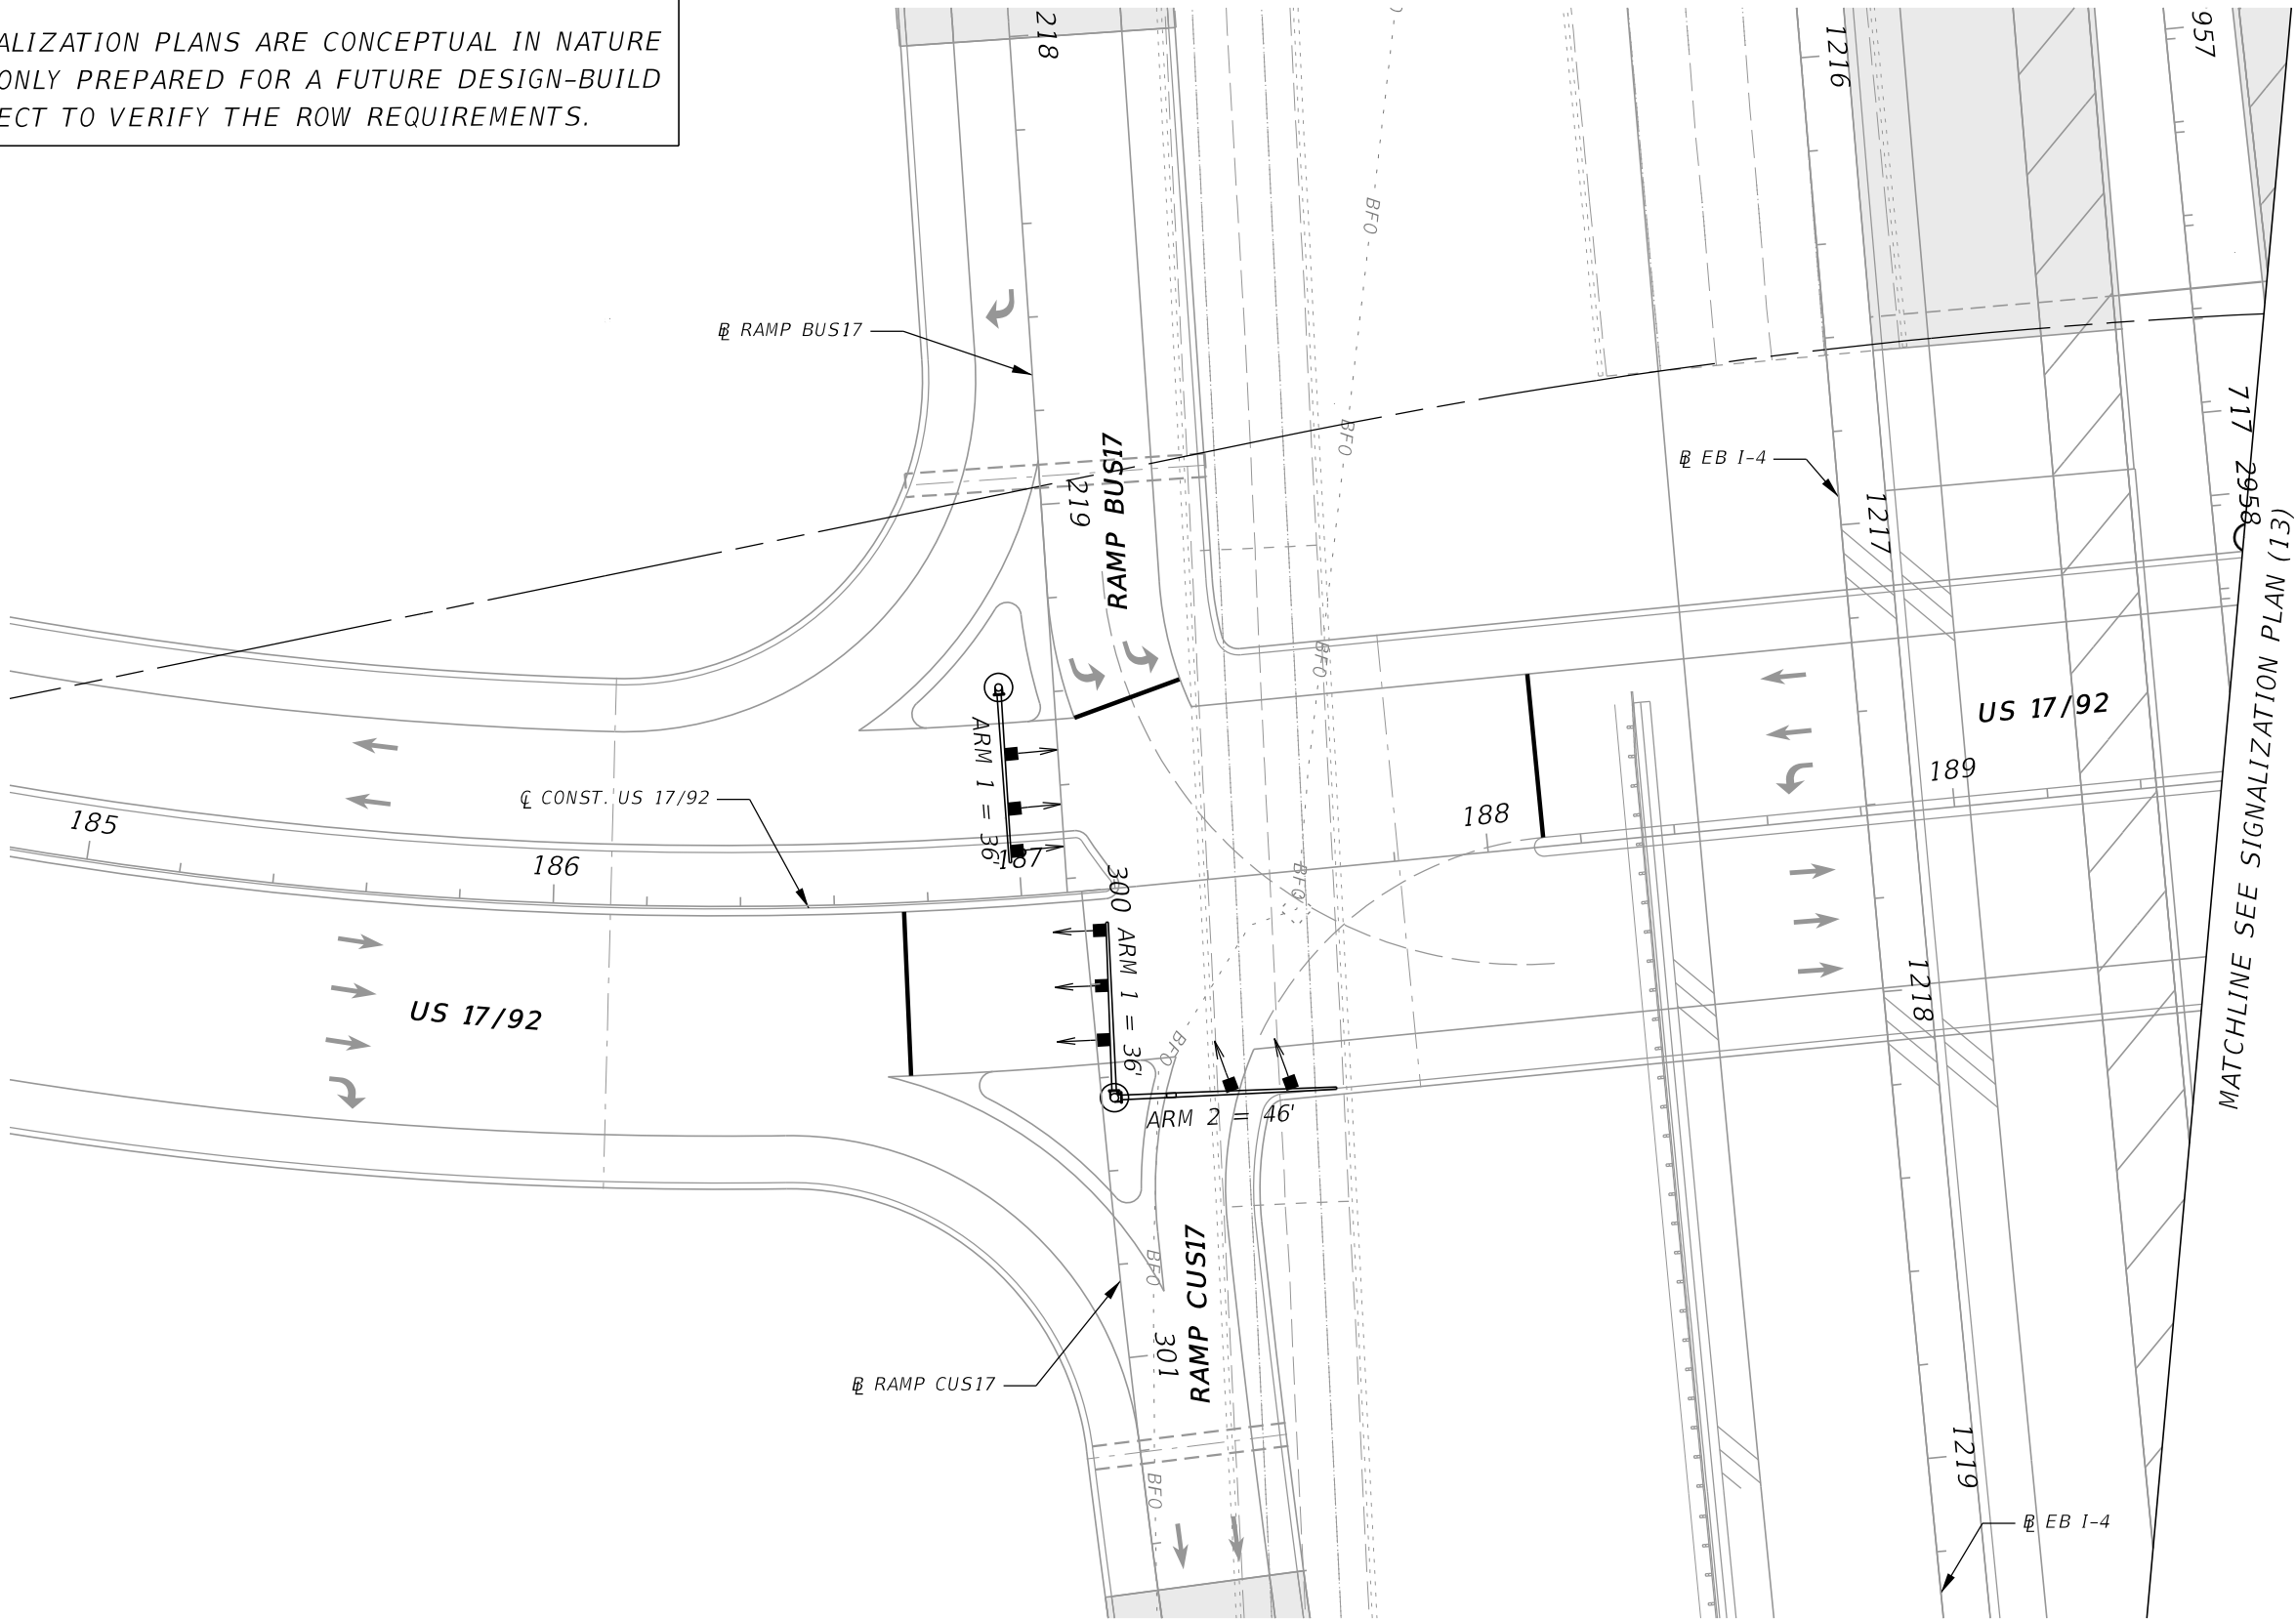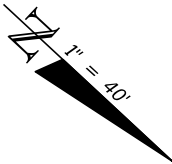

REVISIONS				AMANDA J. CORREIA, P.E. P.E. LICENSE NUMBER 61644 WSP USA Inc. 2202 N WEST SHORE BLVD., SUITE 300 TAMPA, FL 33607 CERTIFICATE OF AUTHORIZATION 00001462	STATE OF FLORIDA DEPARTMENT OF TRANSPORTATION			SIGNALIZATION PLAN (12) US 17/92	SHEET NO.
DATE	DESCRIPTION	DATE	DESCRIPTION		ROAD NO.	COUNTY	FINANCIAL PROJECT ID		T-12
					400	SEMINOLE	242592-4-52-01		


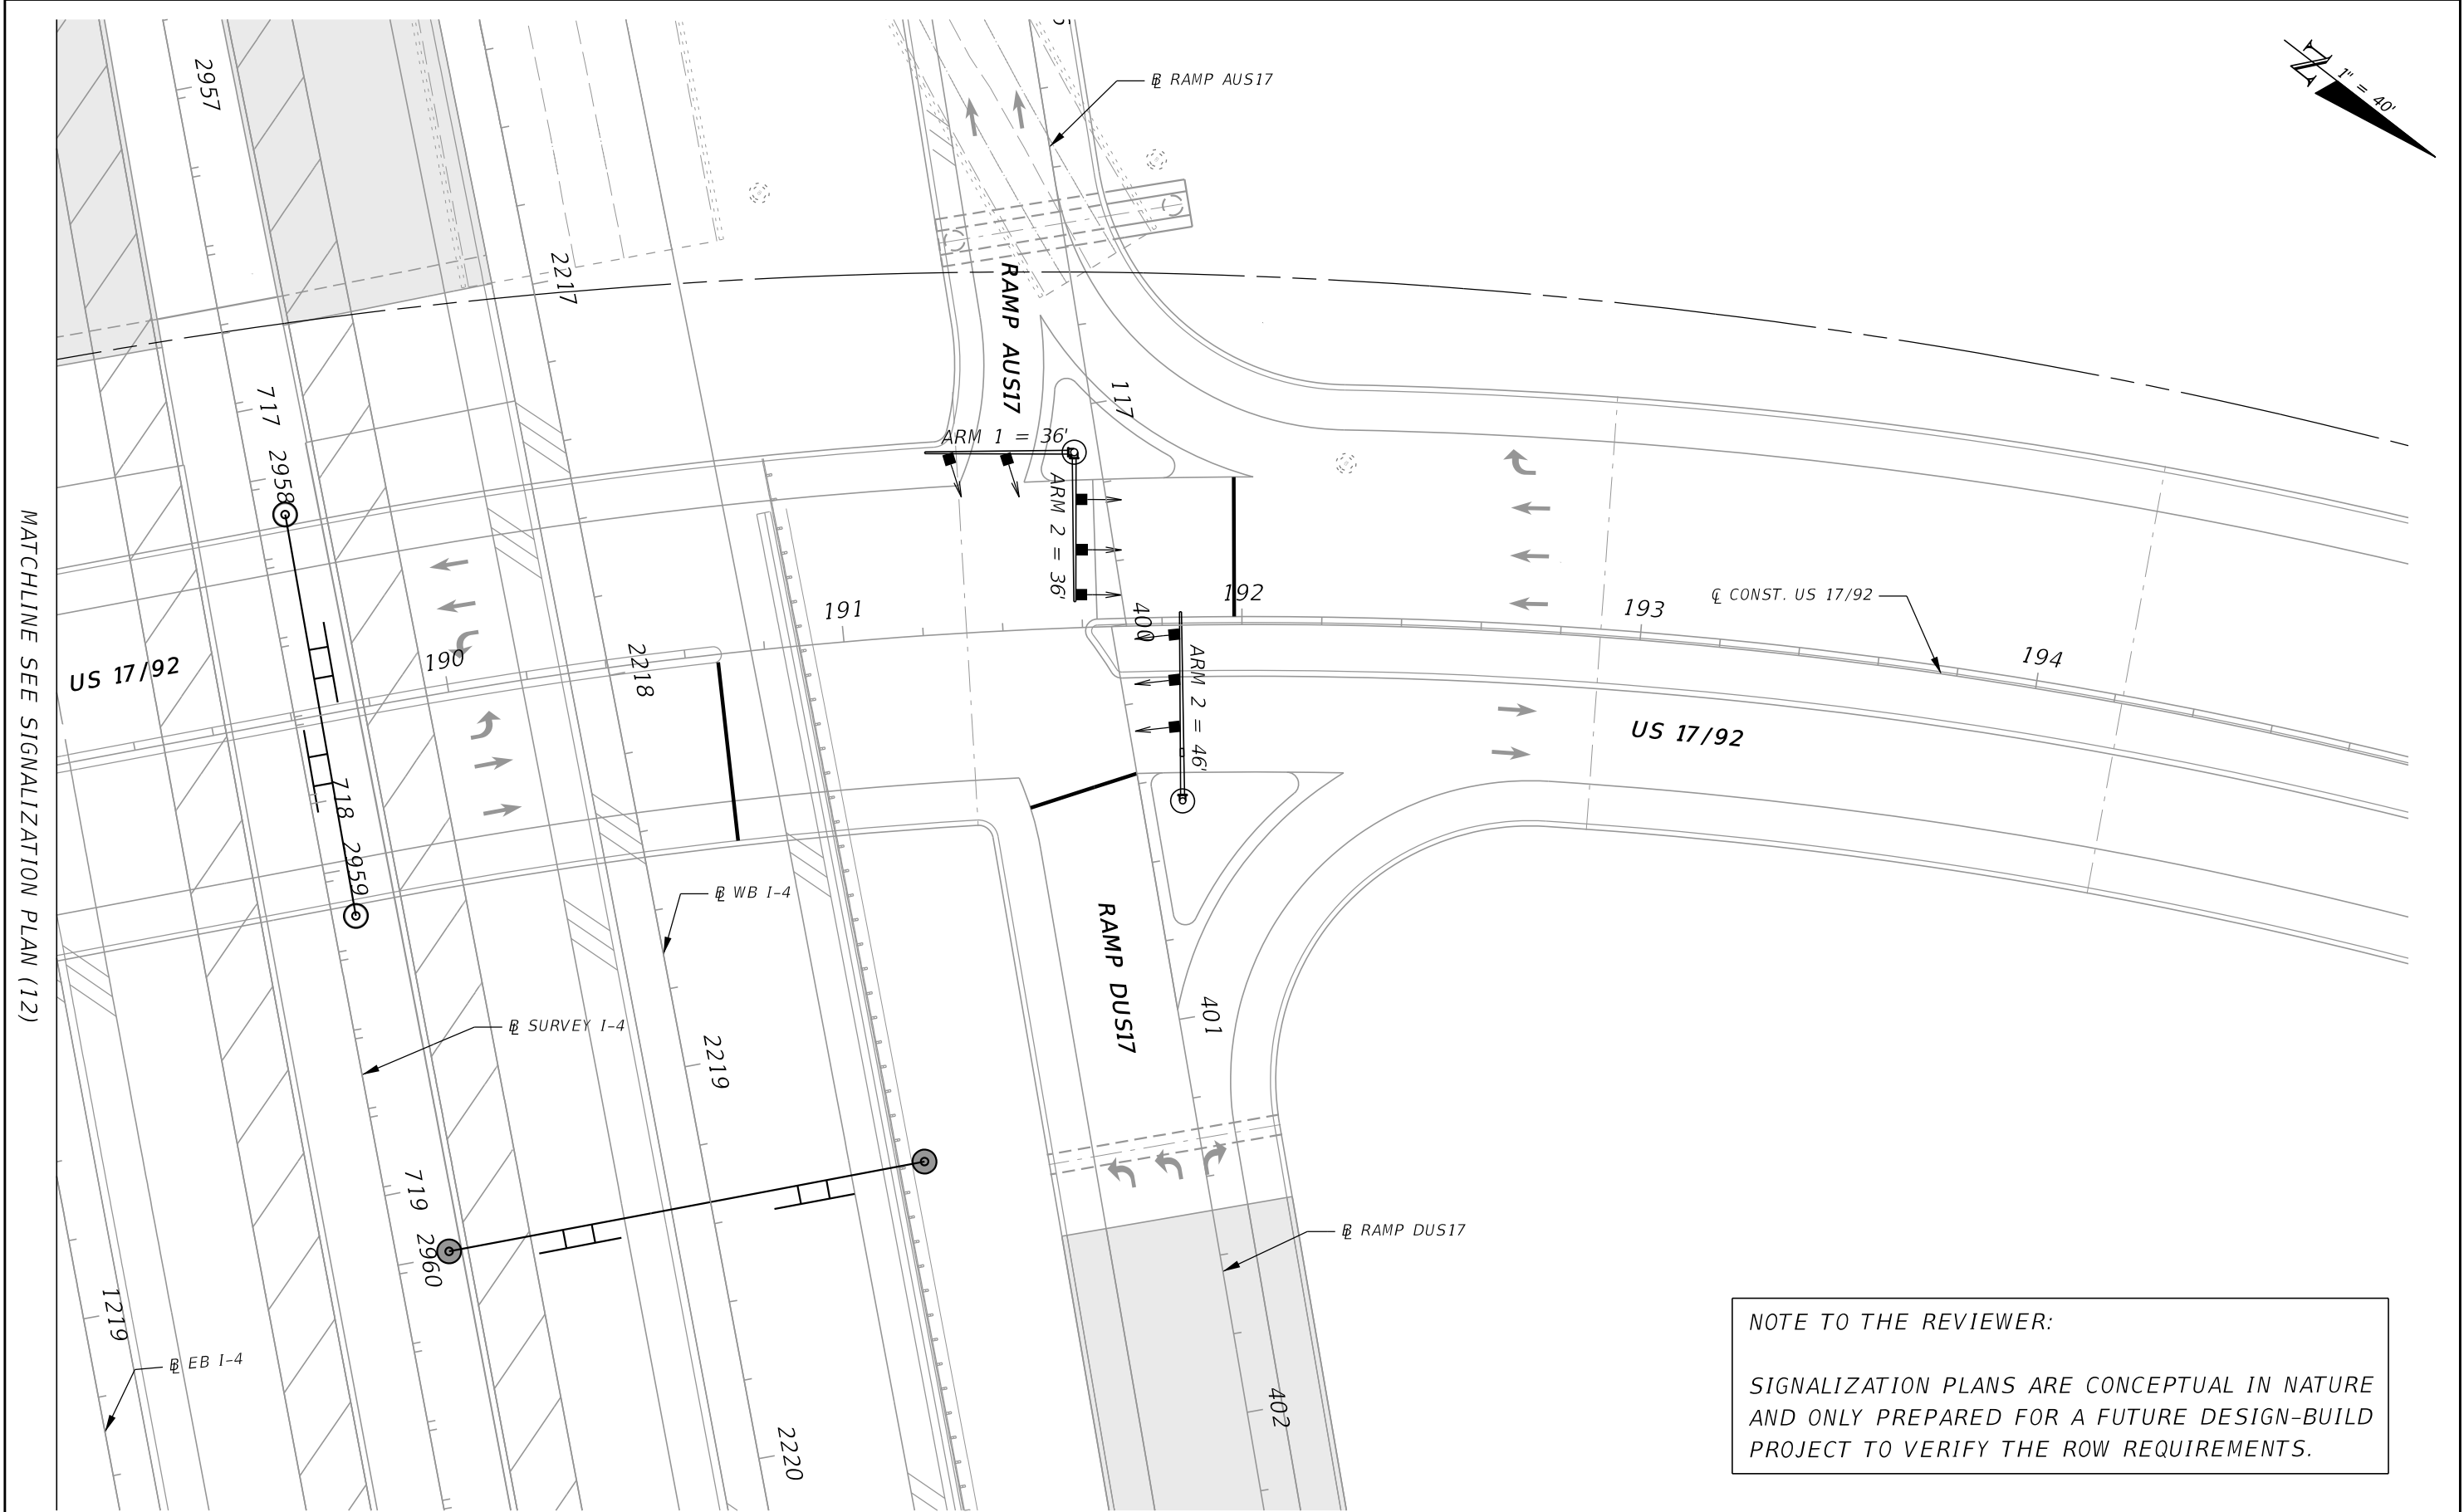


MATCHLINE SEE SIGNALIZATION PLAN (12)

NOTE TO THE REVIEWER:

SIGNALIZATION PLANS ARE CONCEPTUAL IN NATURE
AND ONLY PREPARED FOR A FUTURE DESIGN-BUILD
PROJECT TO VERIFY THE ROW REQUIREMENTS.

REVISIONS				AMANDA J. CORREIA, P.E. P.E. LICENSE NUMBER 61644 WSP USA Inc. 2202 N WEST SHORE BLVD., SUITE 300 TAMPA, FL 33607 CERTIFICATE OF AUTHORIZATION 00001462	STATE OF FLORIDA DEPARTMENT OF TRANSPORTATION			SIGNALIZATION PLAN (13) US 17/92		SHEET NO.
DATE	DESCRIPTION	DATE	DESCRIPTION							
					ROAD NO.	COUNTY	FINANCIAL PROJECT ID			
					400	SEMINOLE	242592-4-52-01			T-13

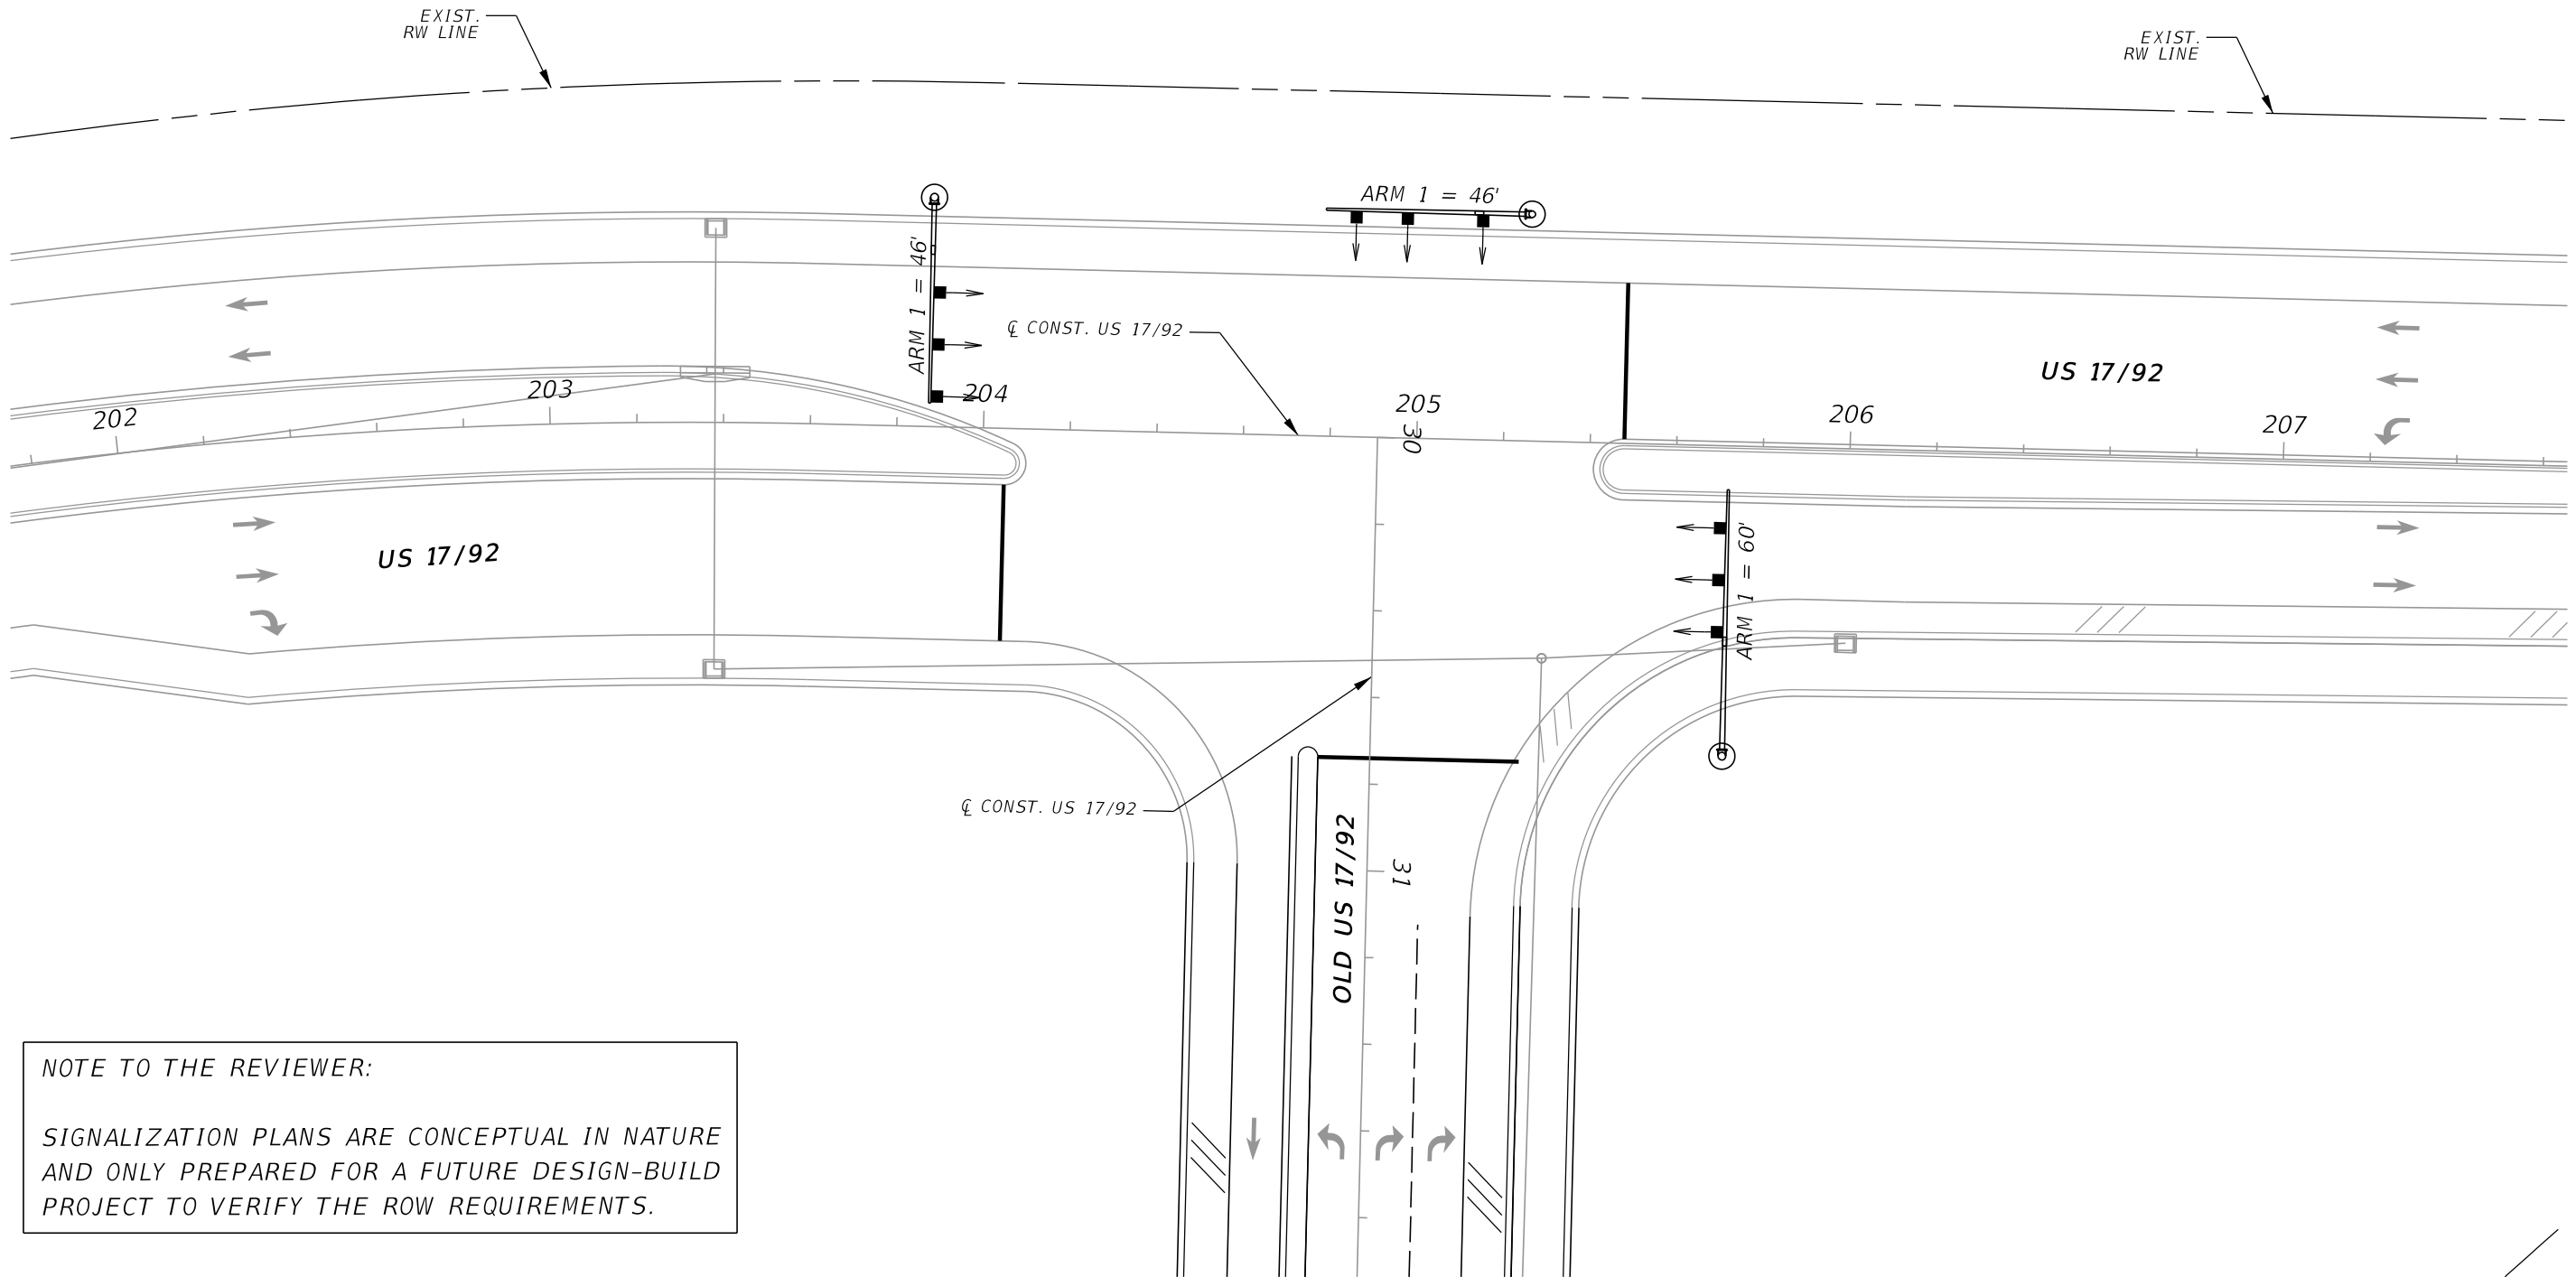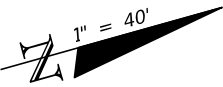

NOTE TO THE REVIEWER:

SIGNALIZATION PLANS ARE CONCEPTUAL IN NATURE
AND ONLY PREPARED FOR A FUTURE DESIGN-BUILD
PROJECT TO VERIFY THE ROW REQUIREMENTS.

REVISIONS				AMANDA J. CORREIA, P.E. P.E. LICENSE NUMBER 61644 WSP USA Inc. 2202 N WEST SHORE BLVD., SUITE 300 TAMPA, FL 33607 CERTIFICATE OF AUTHORIZATION 00001462	STATE OF FLORIDA DEPARTMENT OF TRANSPORTATION			SIGNALIZATION PLAN (14) US 17/92	SHEET NO.
DATE	DESCRIPTION	DATE	DESCRIPTION		ROAD NO.	COUNTY	FINANCIAL PROJECT ID		T-14
					400	SEMINOLE	242592-4-52-01		