

STATE OF FLORIDA
DEPARTMENT OF TRANSPORTATION


CONTRACT PLANS

FINANCIAL PROJECT ID 431456-1-52-01
(FEDERAL FUNDS)
OSCEOLA COUNTY (92130)
STATE ROAD NO. 400 (1-4)

SIGNALIZATION PLANS

INDEX OF SIGNALIZATION PLANS


<i>SHEET NO.</i>	<i>SHEET DESCRIPTION</i>
T-1	KEY SHEET
T-2 - T-3	SIGNAL PLANS

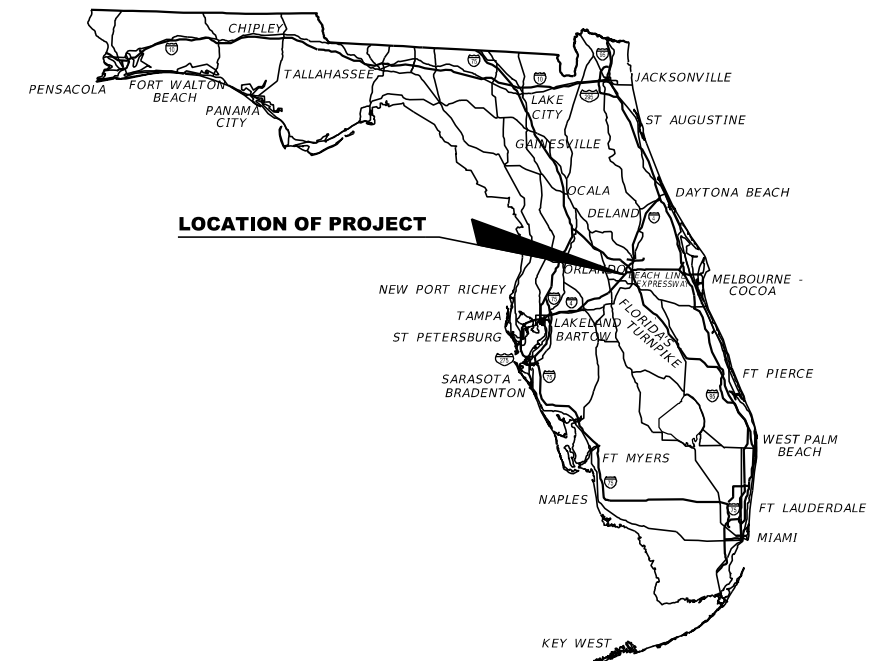

SIGNALIZATION PLANS
ENGINEER OF RECORD:
SUSANNE S. HERTZ P.E. NO.: 49486
TRAFFIC ENGINEERING DATA SOLUTIONS, INC.
80 SPRING VISTA DRIVE
DEBARY, FL 32713
(386) 753-0558
CONTRACT NO.: C9176
VENDOR NO.:
CERTIFICATE OF AUTHORIZATION NO.: 27392

FDOT PROJECT MANAGER:
Su Hao, PE

CONSTRUCTION CONTRACT NO.	FISCAL YEAR	SHEET NO.
TBD	22	T-1

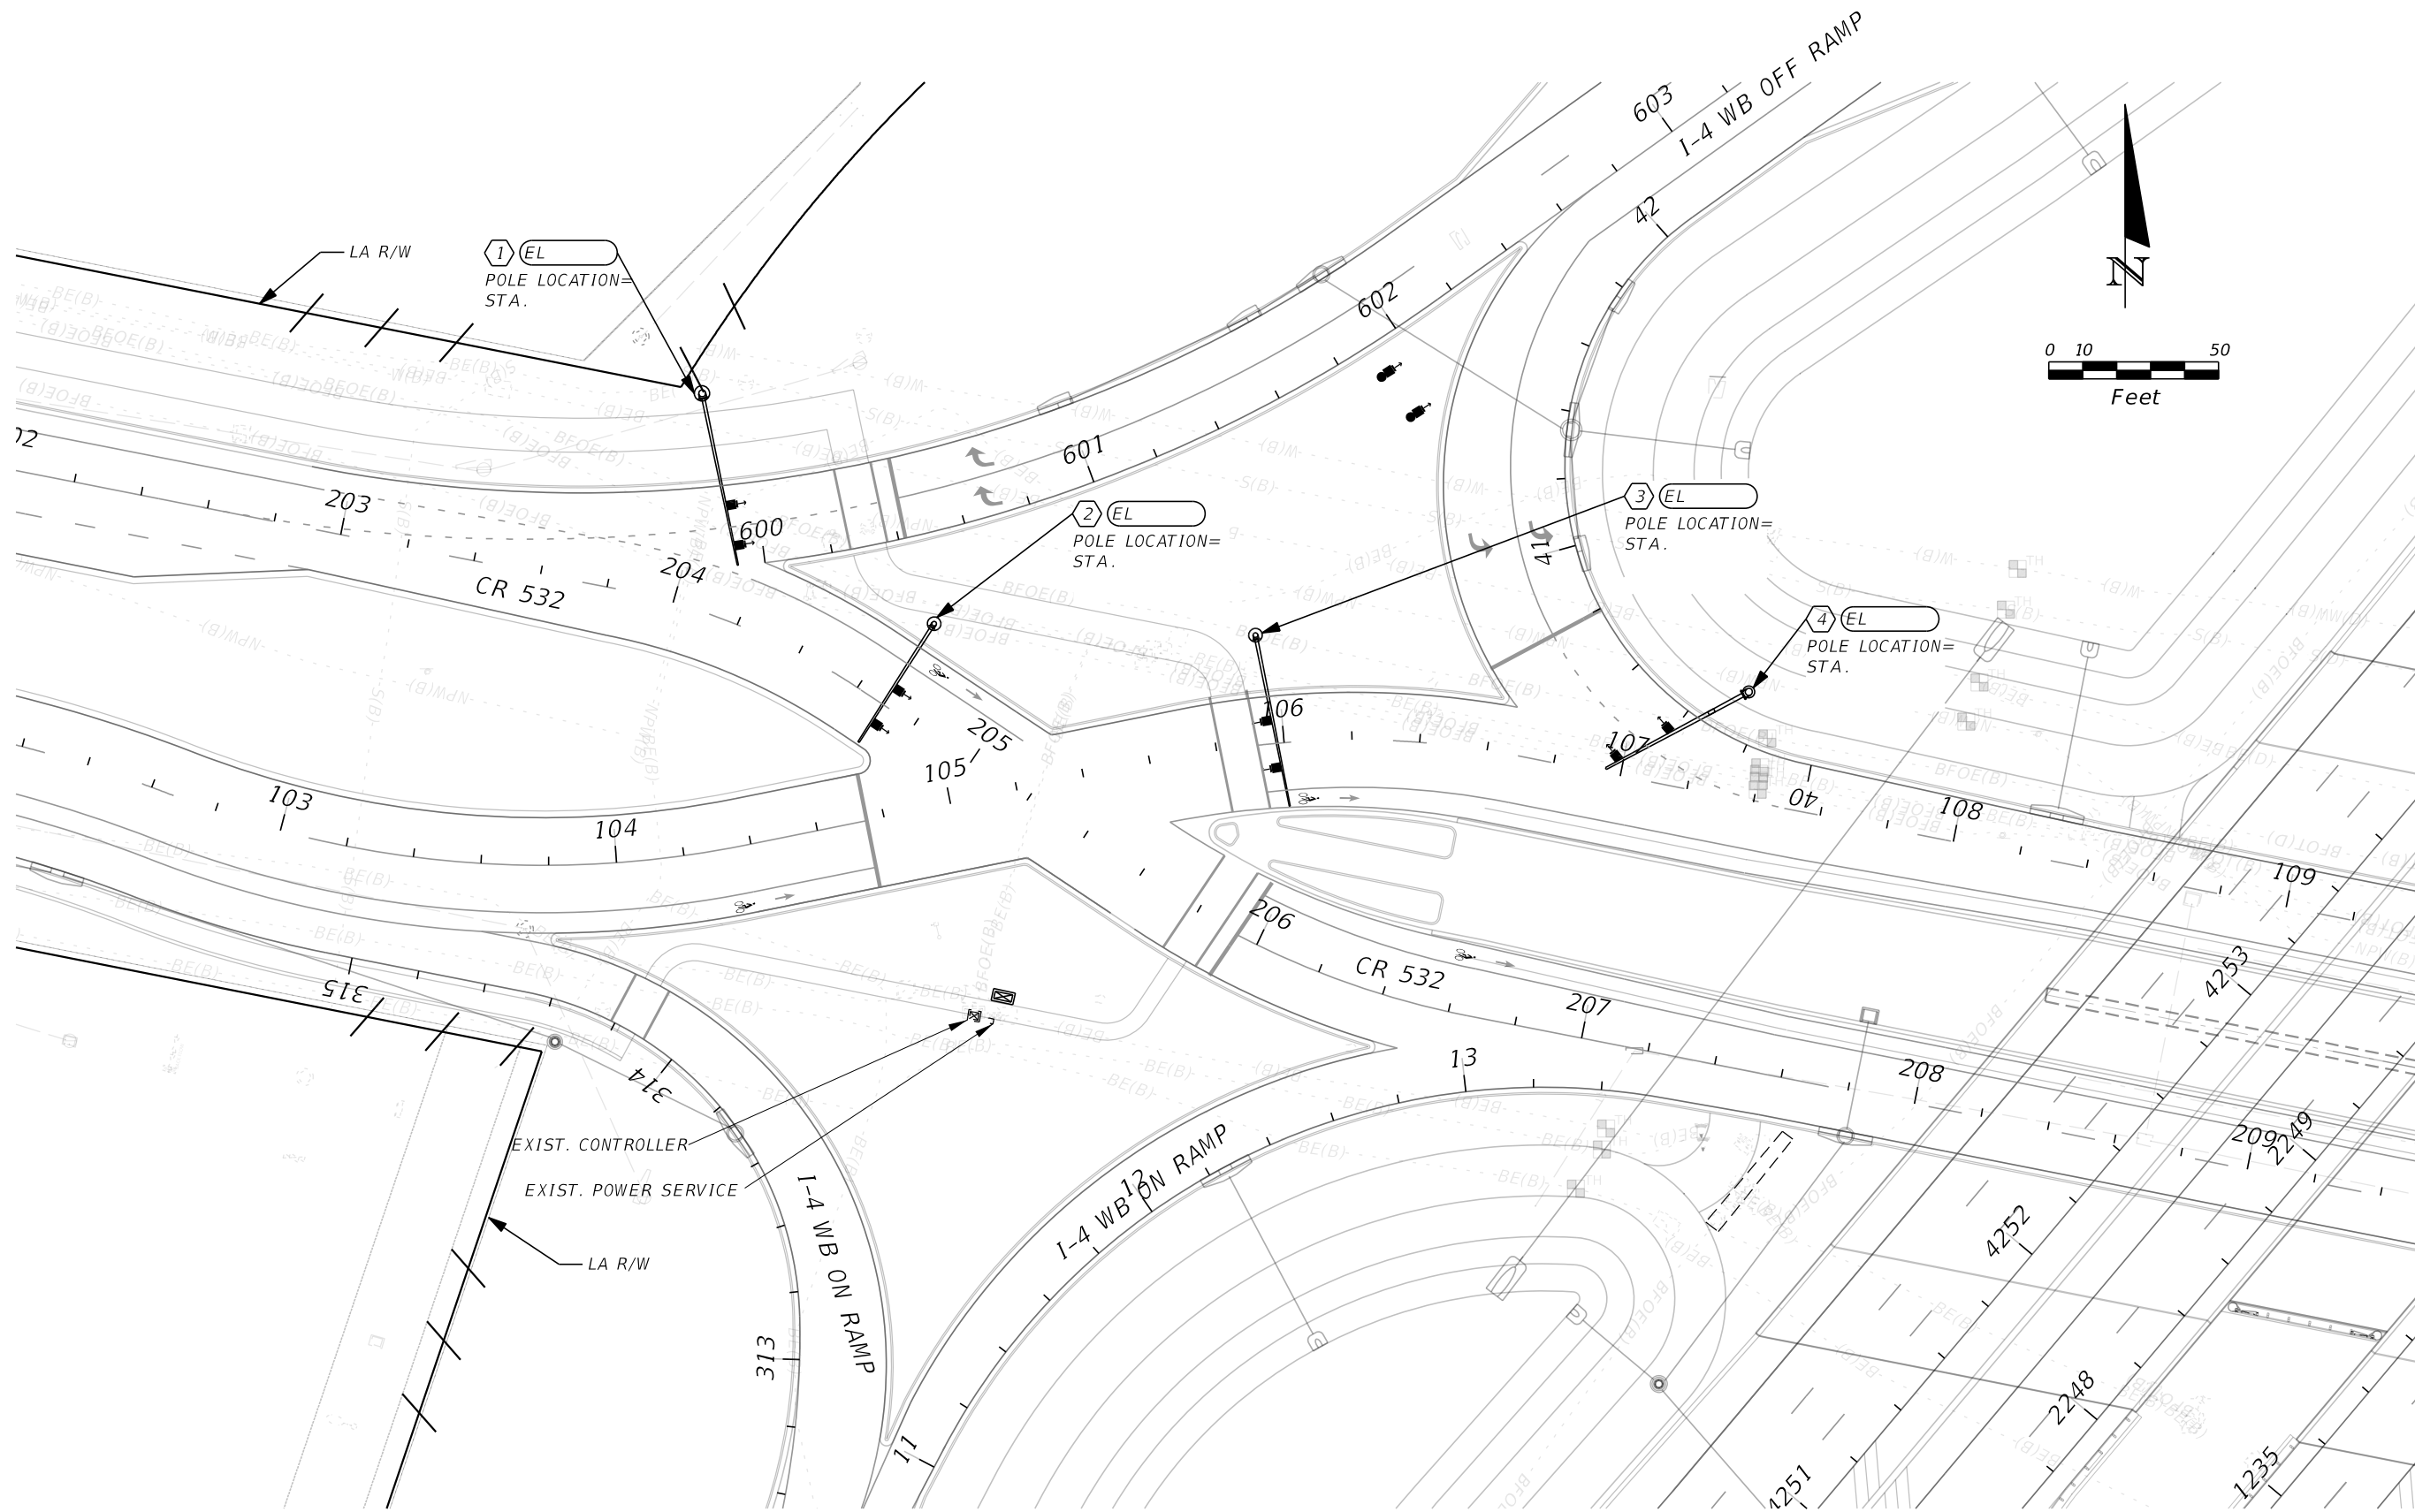

REVISIONS			
DATE	DESCRIPTION	DATE	DESCRIPTION


SUSANNE S. HERTZ, P.E. PE No. 49486
 Traffic Engineering Data Solutions, Inc.
 80 Spring Vista Drive Phone: 386.753.0558
 DeBary, FL 32713 Fax: 386.753.0778
 CERTIFICATION OF AUTHORIZATION # 27392

STATE OF FLORIDA DEPARTMENT OF TRANSPORTATION		
ROAD NO.	COUNTY	FINANCIAL PROJECT ID
SR 400	OSCEOLA	431456-1-52-01

SIGNAL PLAN
I-4 WB RAMPS AT CR 532

SHEET NO.
 T-2

THE OFFICIAL RECORD OF THIS SHEET IS THE ELECTRONIC FILE DIGITALLY SIGNED AND SEALED UNDER RULE 61G15-23.004, F.A.C.

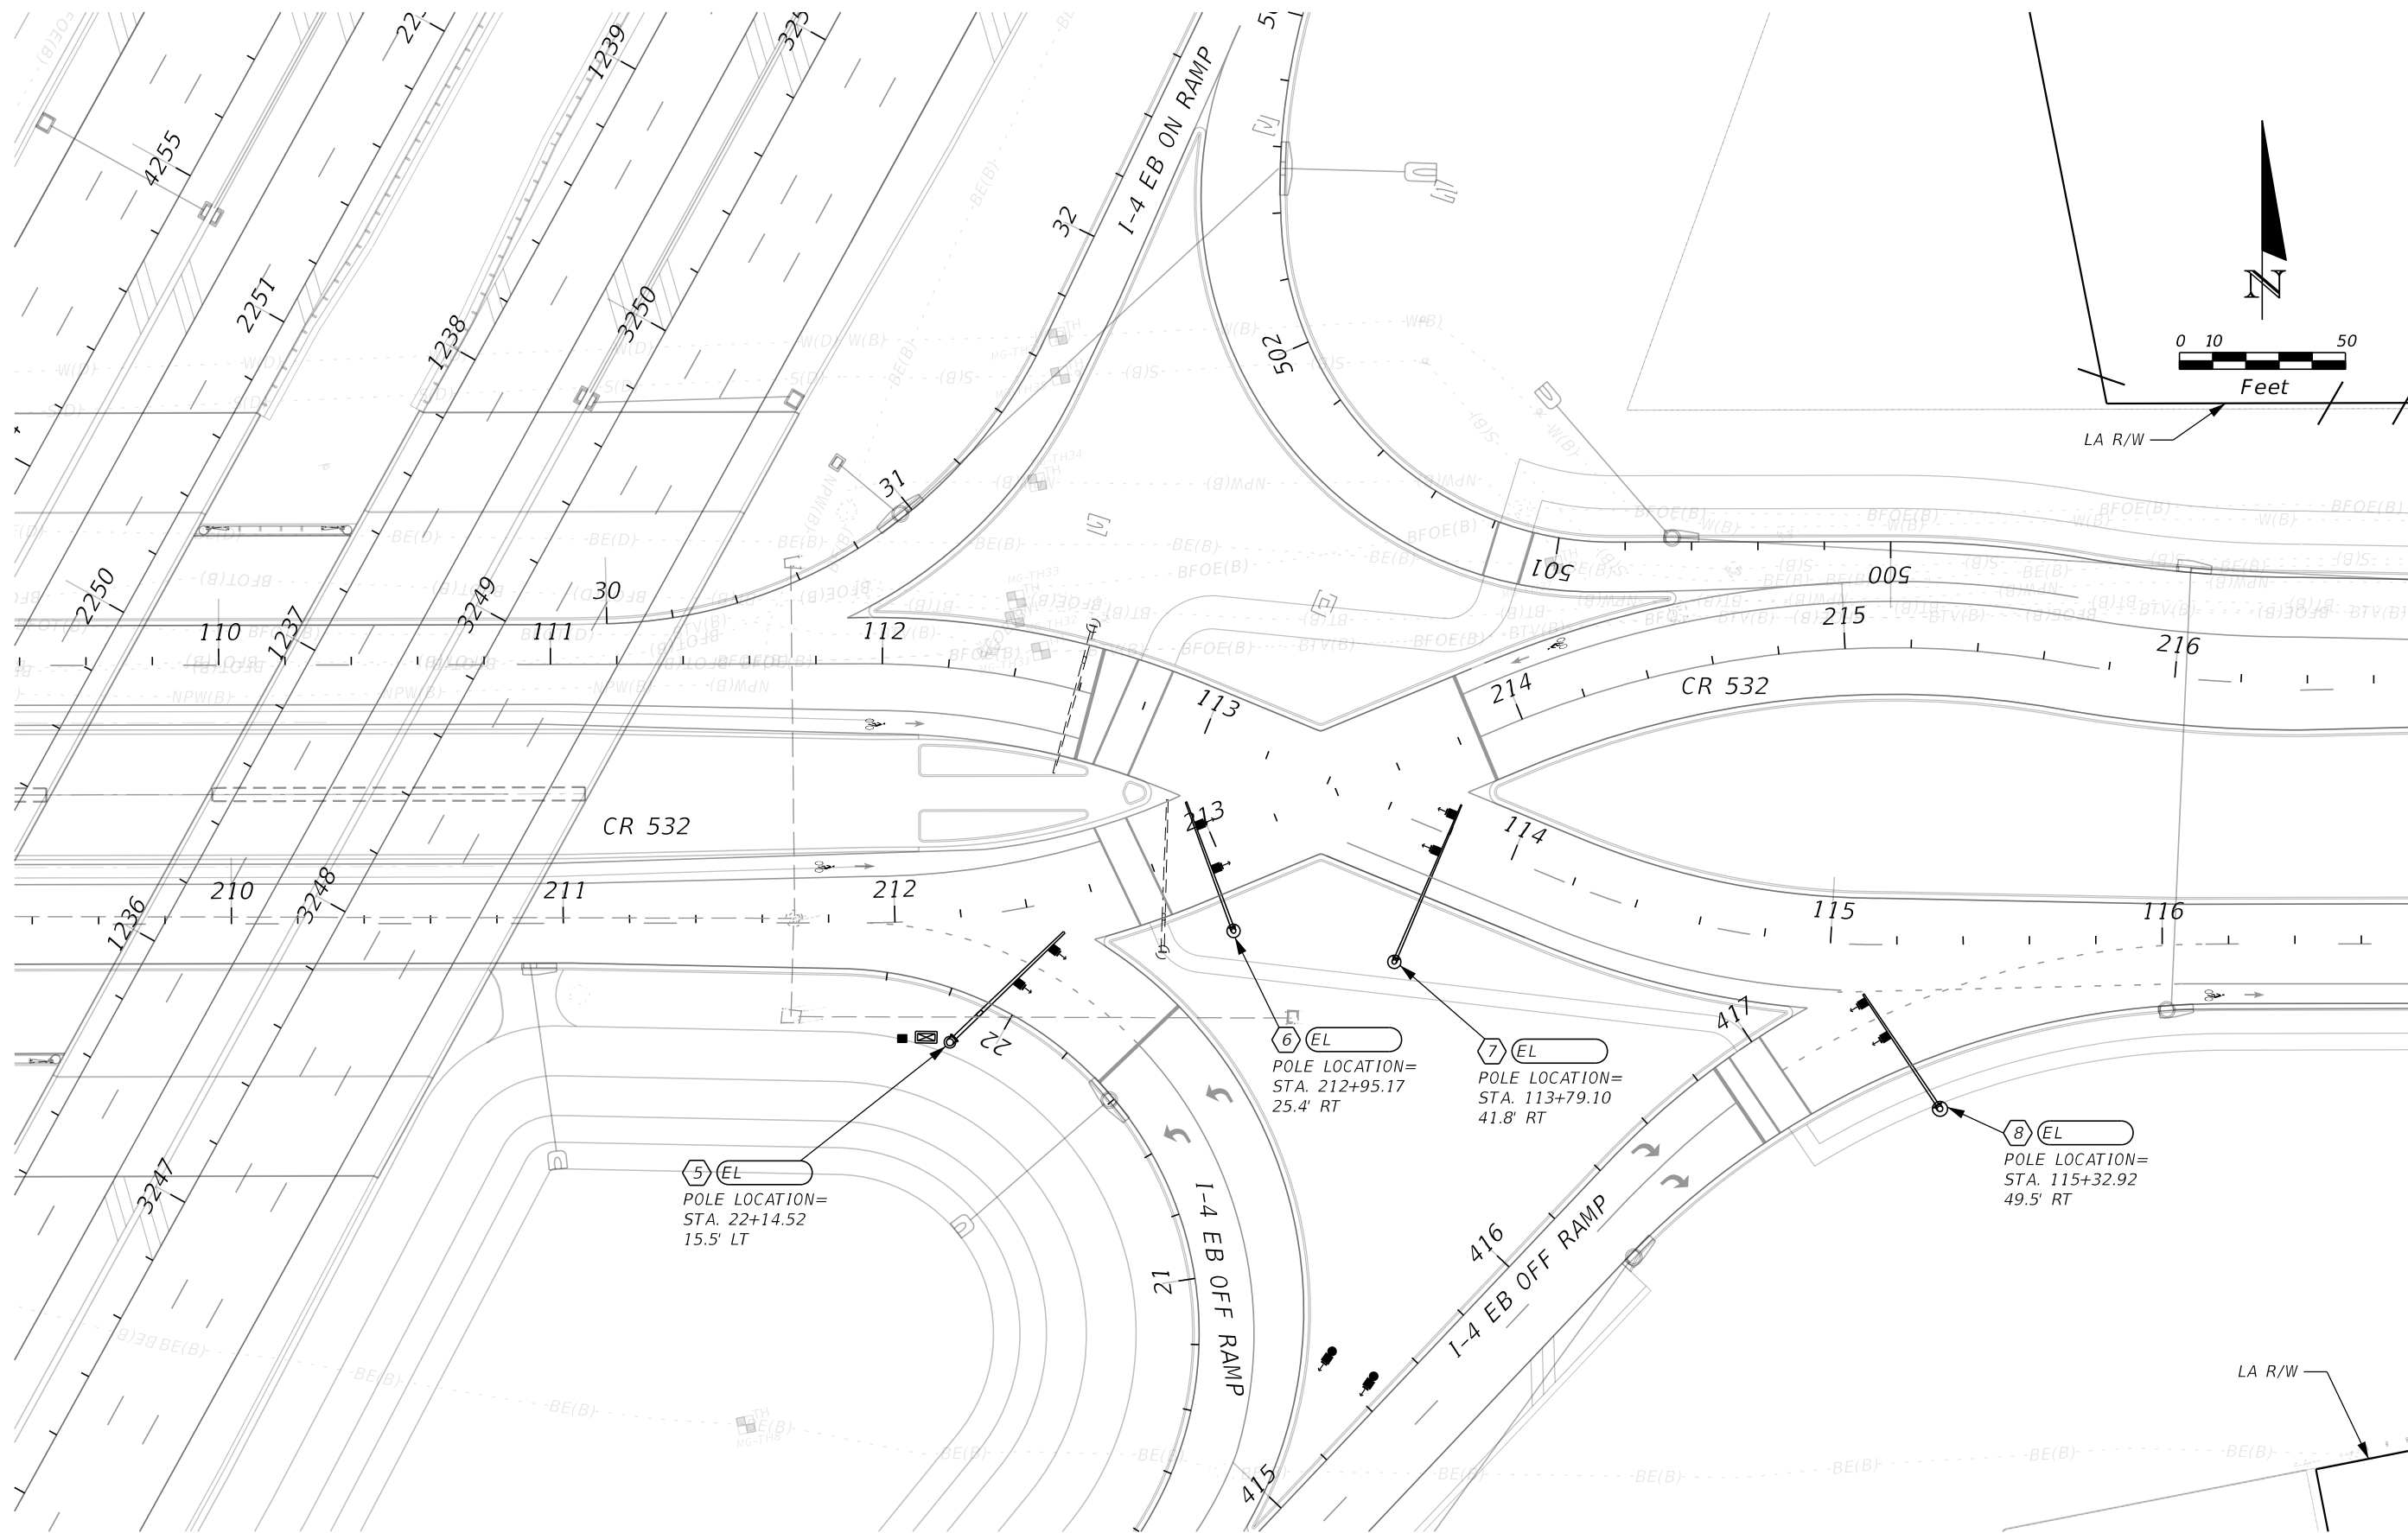

REVISIONS			
DATE	DESCRIPTION	DATE	DESCRIPTION

SUSANNE S. HERTZ, P.E. PE No. 49486
 Traffic Engineering Data Solutions, Inc.
 80 Spring Vista Drive Phone: 386.753.0558
 DeBary, FL 32713 Fax: 386.753.0778
 CERTIFICATION OF AUTHORIZATION # 27392

STATE OF FLORIDA DEPARTMENT OF TRANSPORTATION		
ROAD NO.	COUNTY	FINANCIAL PROJECT ID
SR 400	OSCEOLA	431456-1-52-01

SIGNAL PLAN
I-4 EB RAMPS AT CR 532

SHEET NO.
 T-3

THE OFFICIAL RECORD OF THIS SHEET IS THE ELECTRONIC FILE DIGITALLY SIGNED AND SEALED UNDER RULE 61G15-23.004, F.A.C.