


AERIAL FLOWN 2013



LEGEND	
GENERAL USE LANES	Yellow
EXPRESS LANES	Orange
NEW BRIDGE	Green
BRIDGE TO REMAIN	Blue
FUTURE RAIL CORRIDOR	Pink
CANAL REALIGNMENT	Cyan

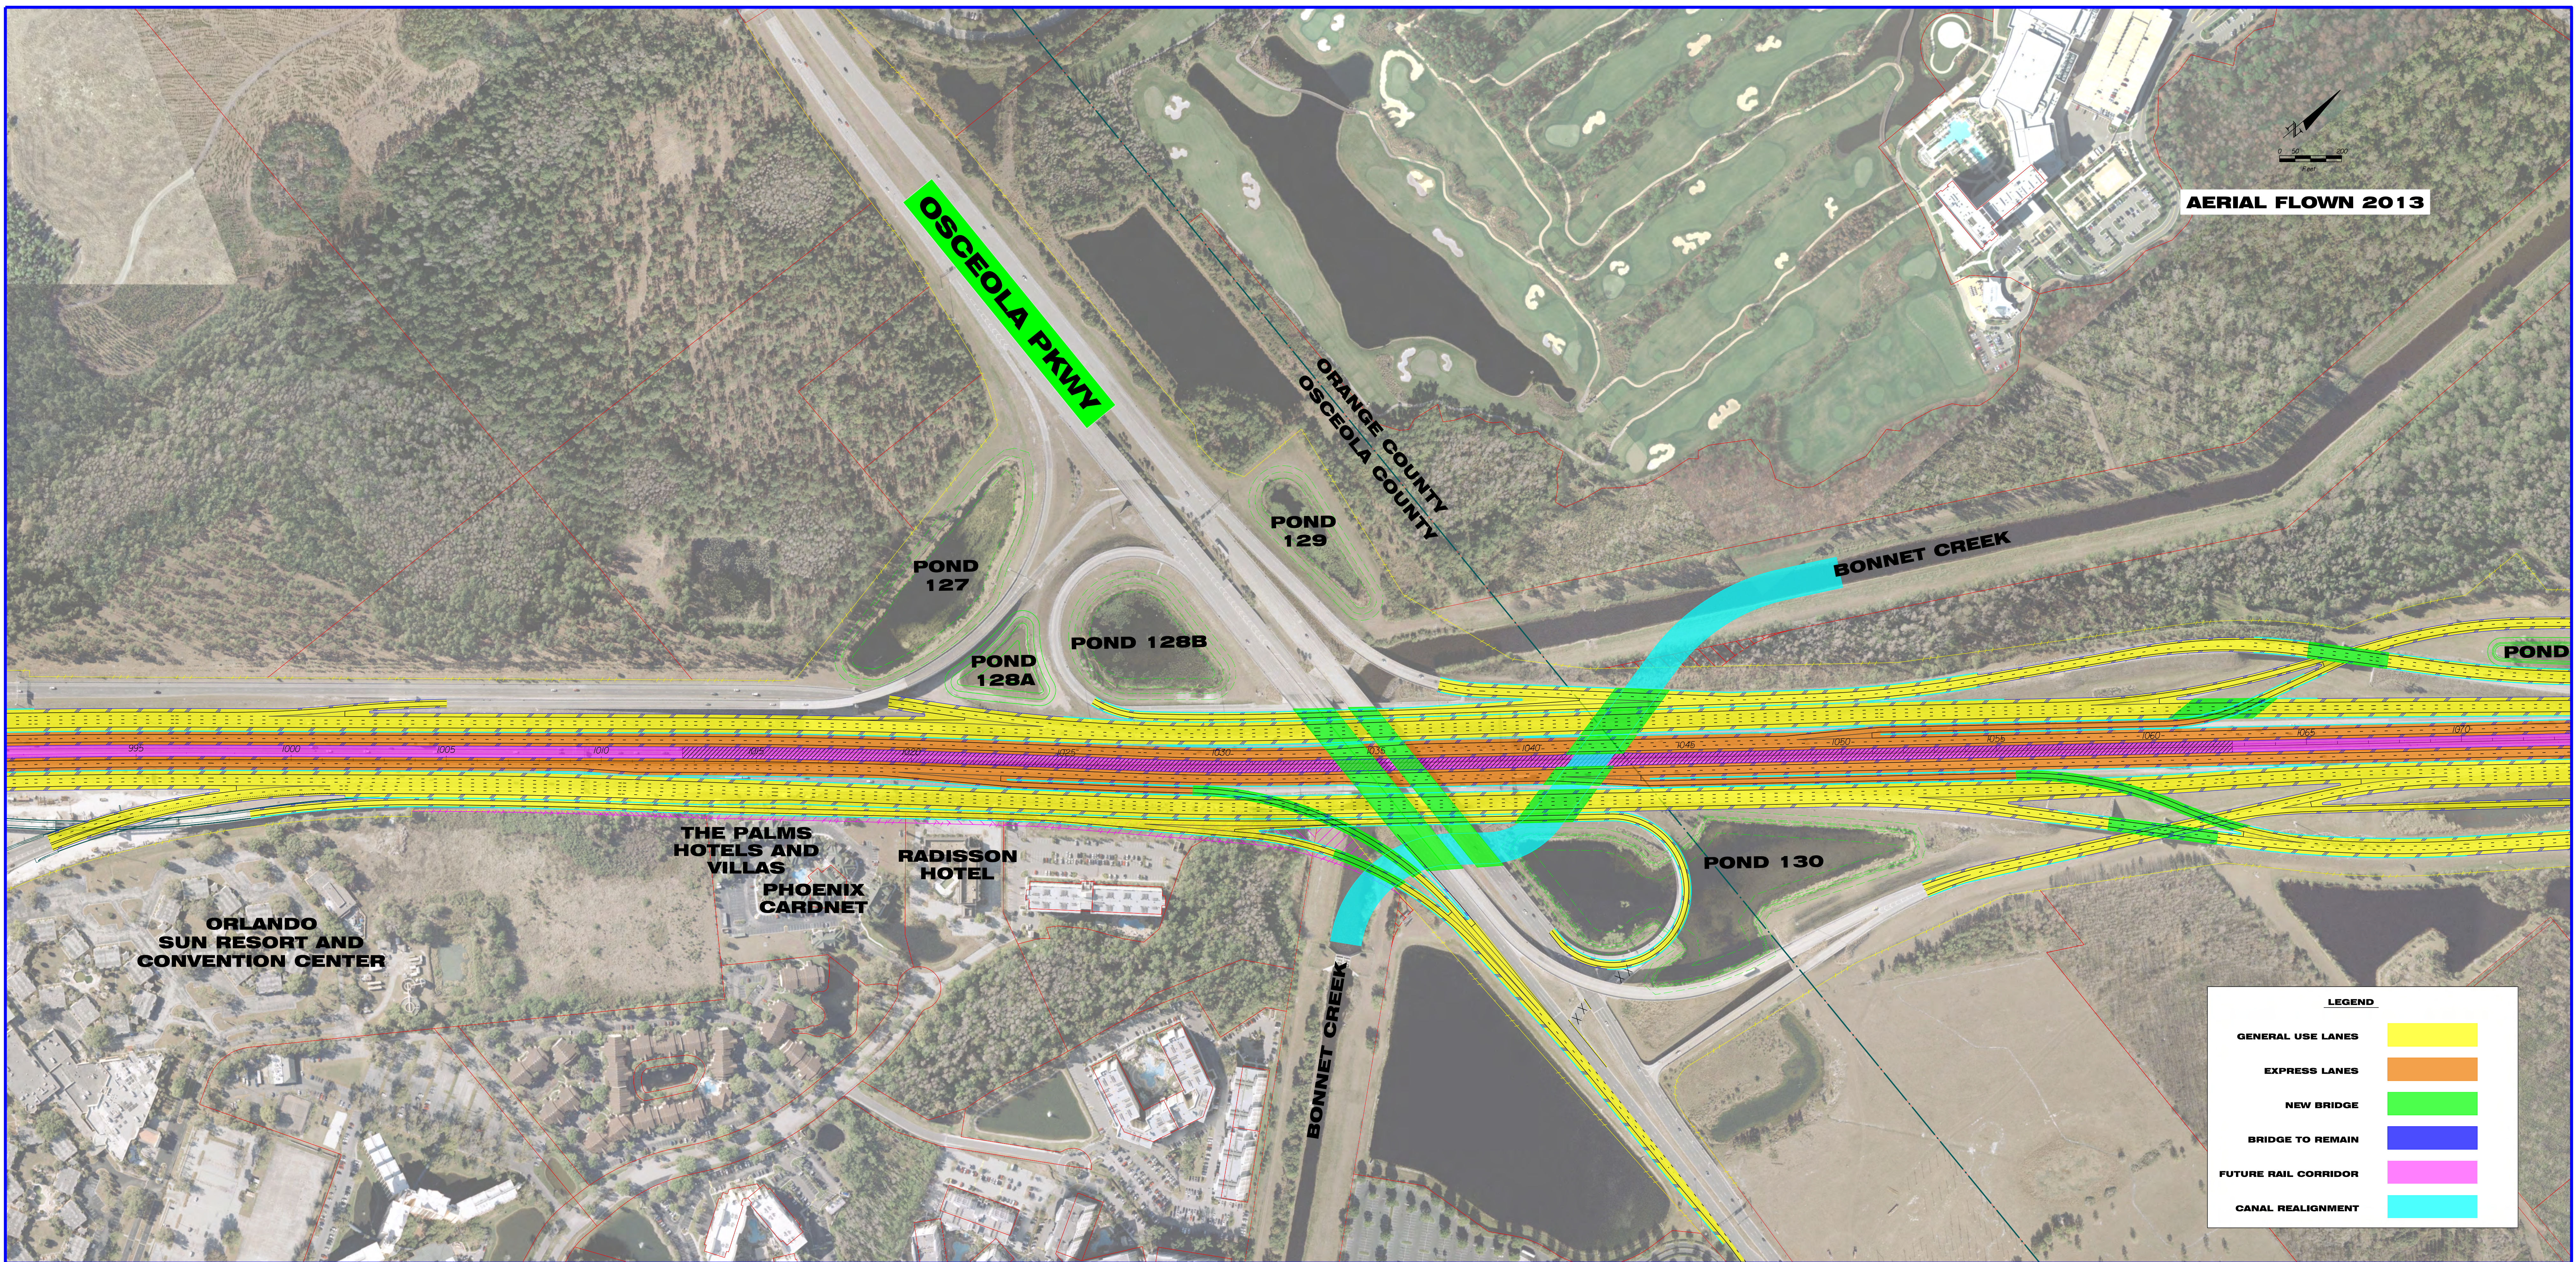

SR-400 (I-4) Segment 1 BONNET CREEK REALIGNMENT ALTERNATIVE 2

