


AERIAL FLOWN 2013

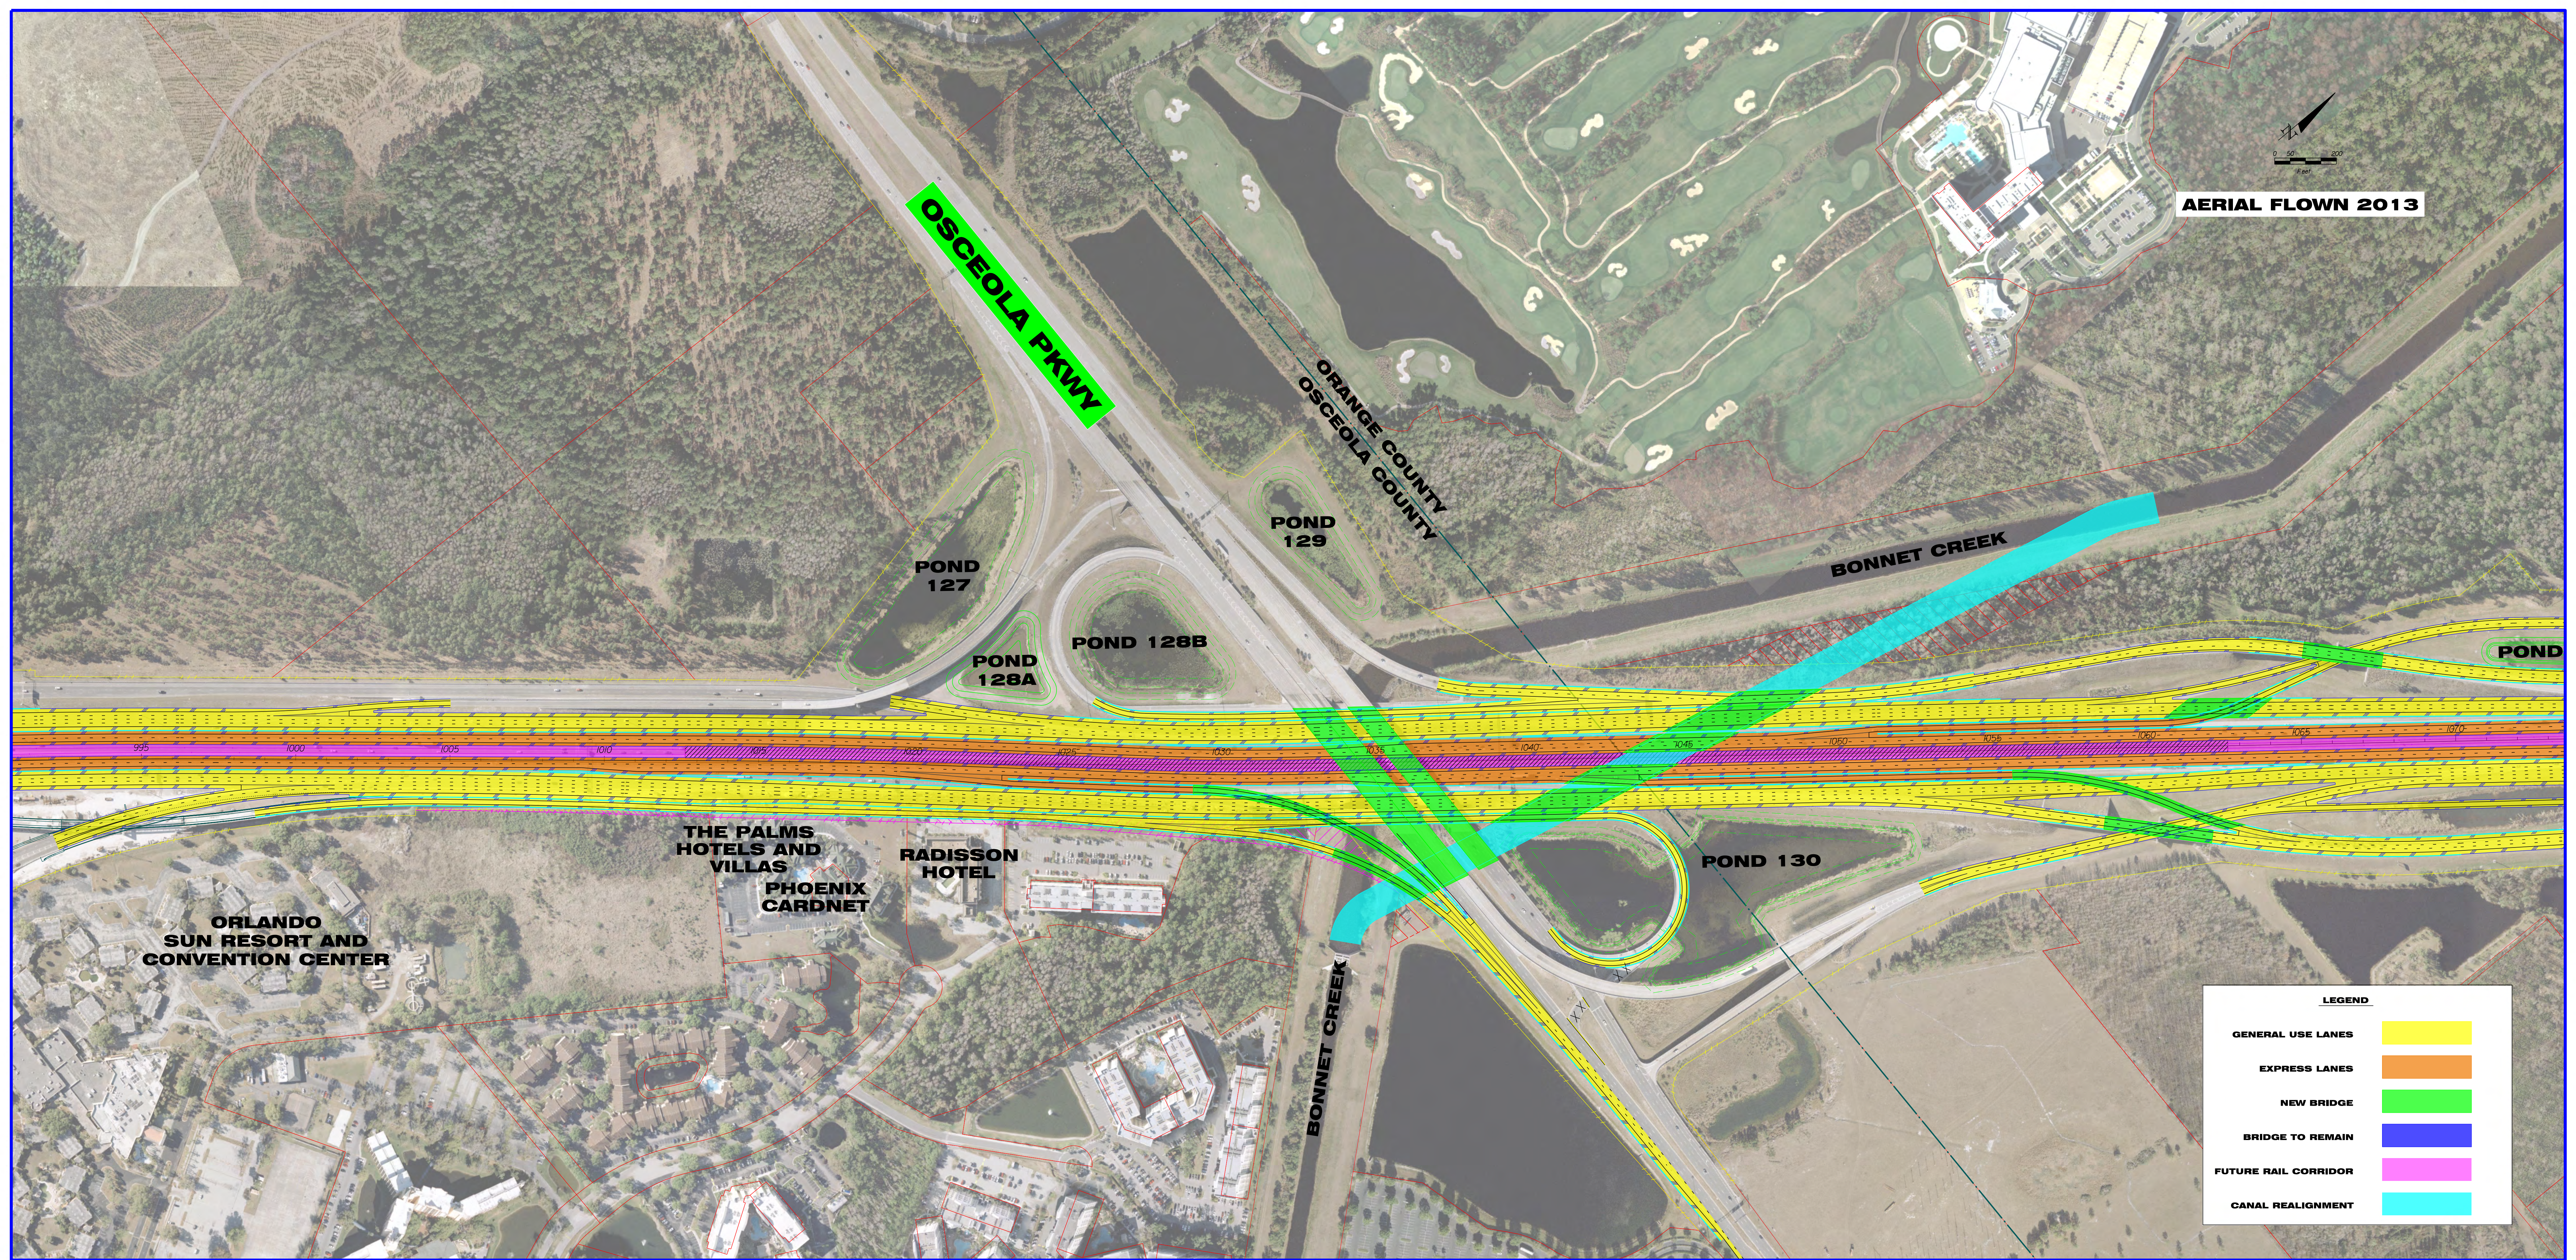

SR-400 (I-4) Segment 1 BONNET CREEK REALIGNMENT ALTERNATIVE 1

