



AERIAL FLOWN 2013

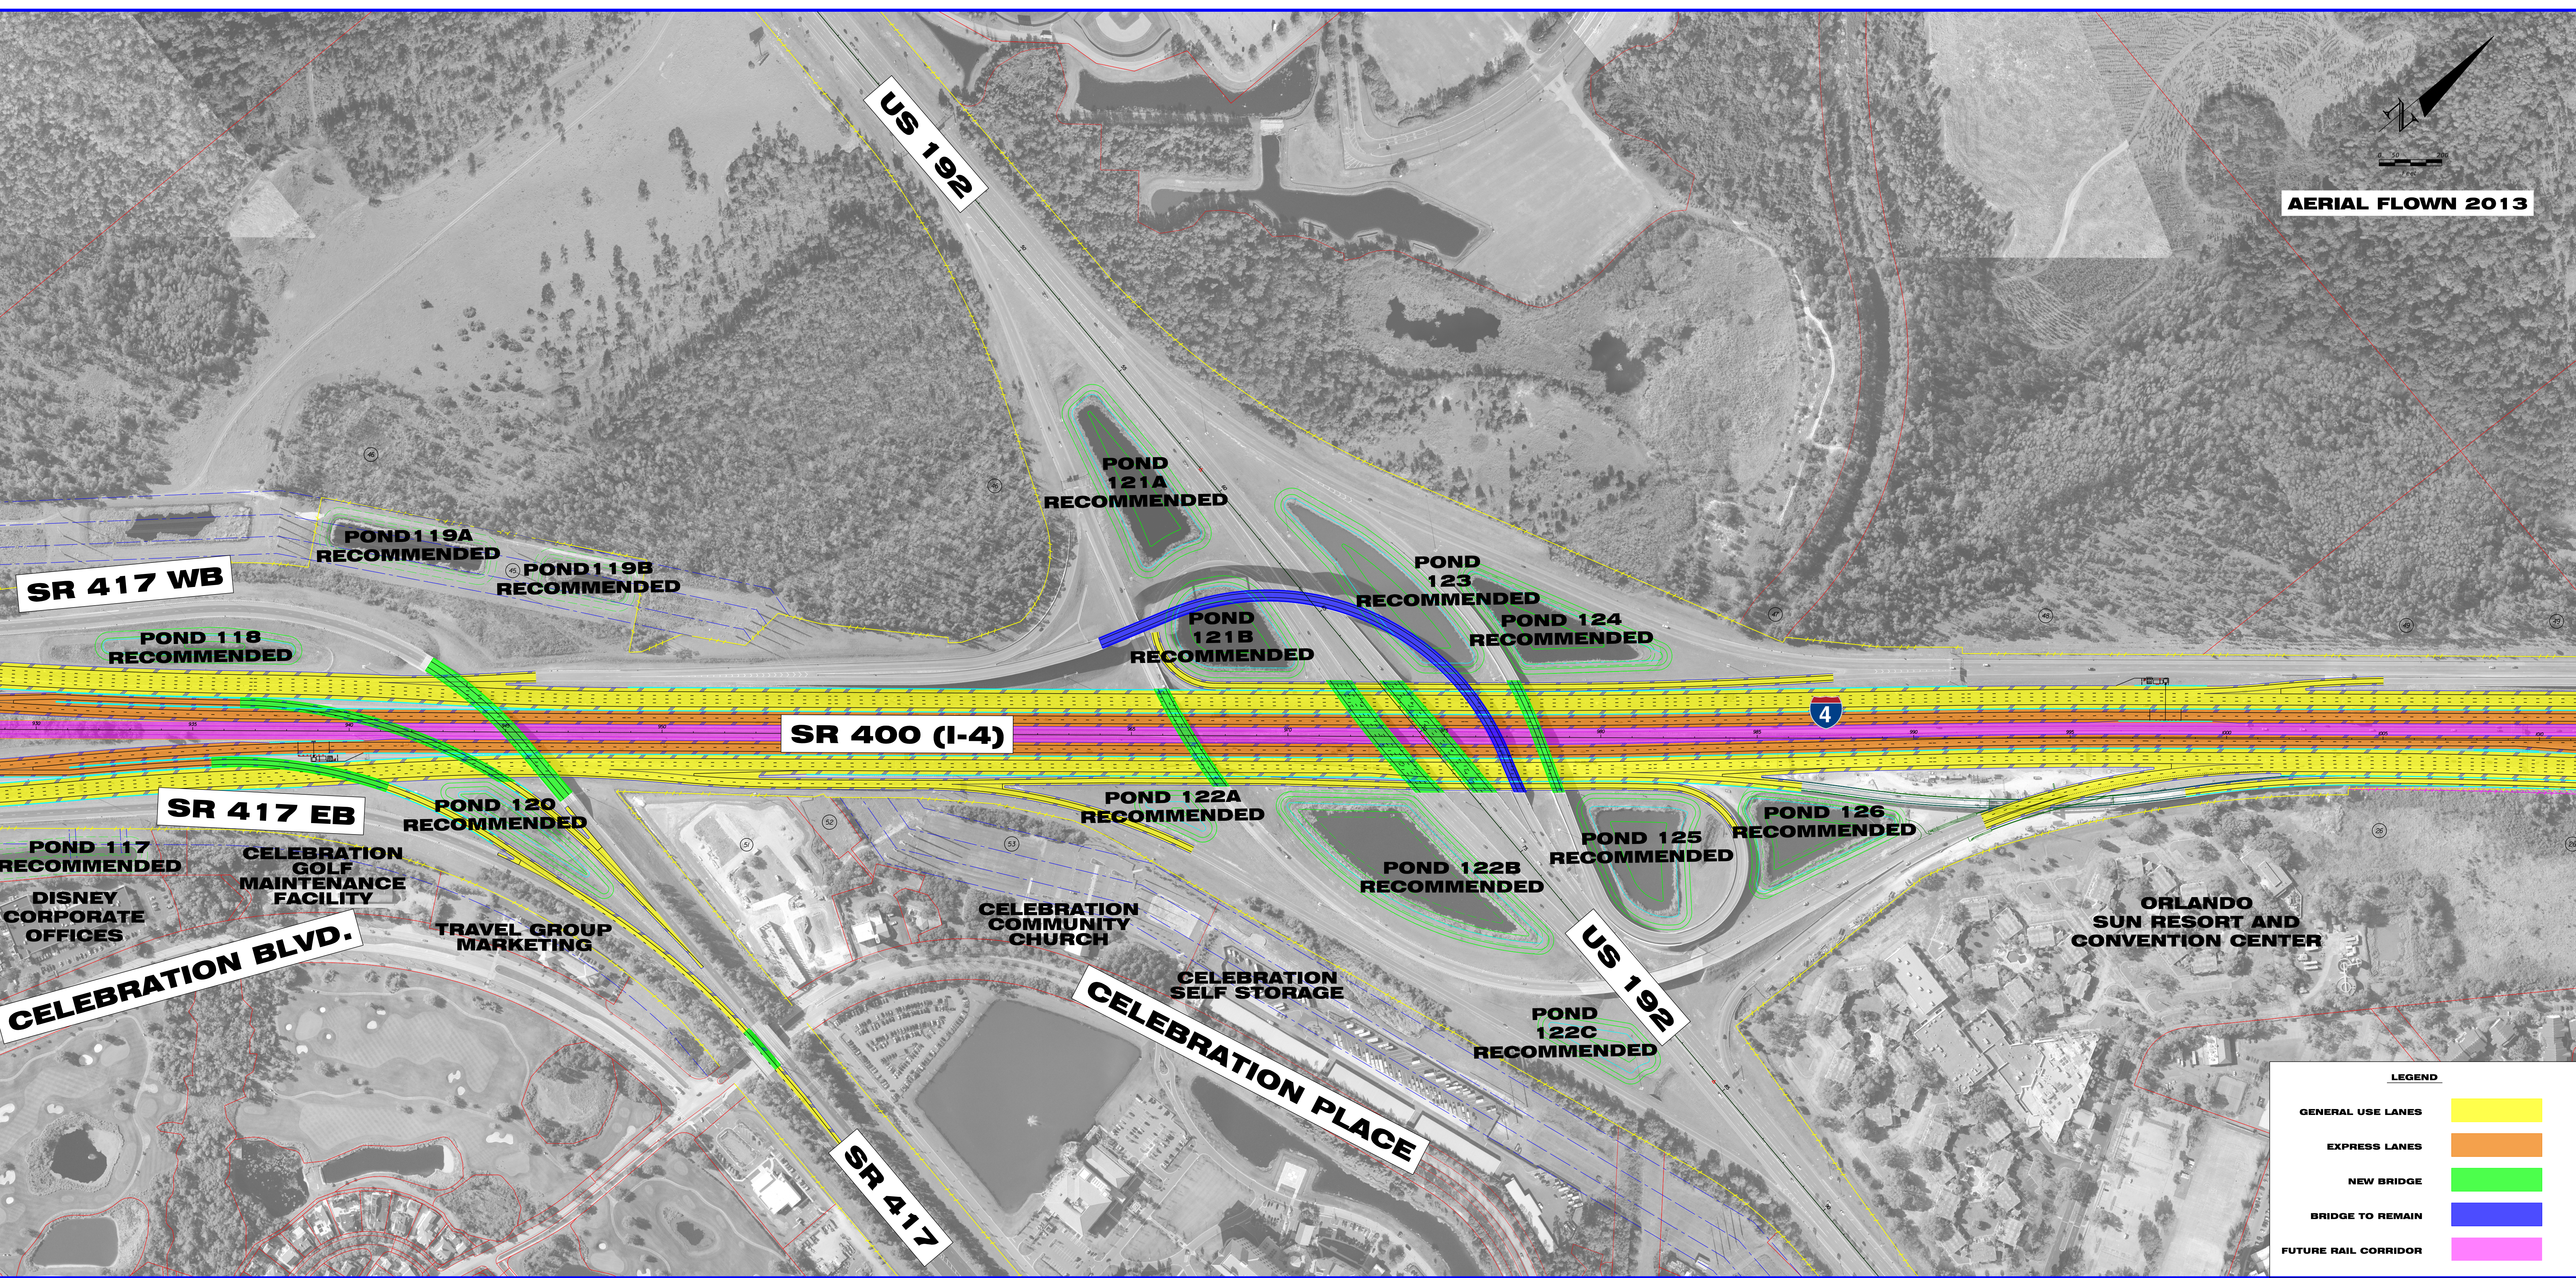

LEGEND

GENERAL USE LANES	
EXPRESS LANES	
NEW BRIDGE	
BRIDGE TO REMAIN	
FUTURE RAIL CORRIDOR	

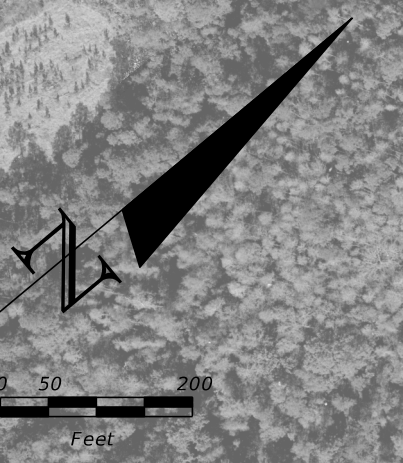

SR-400 (I-4) PD&E STUDY, SEGMENT 1
SR 530 / US 192 RECOMMENDED ALTERNATIVE

