


# PROPOSED TYPICAL SECTION

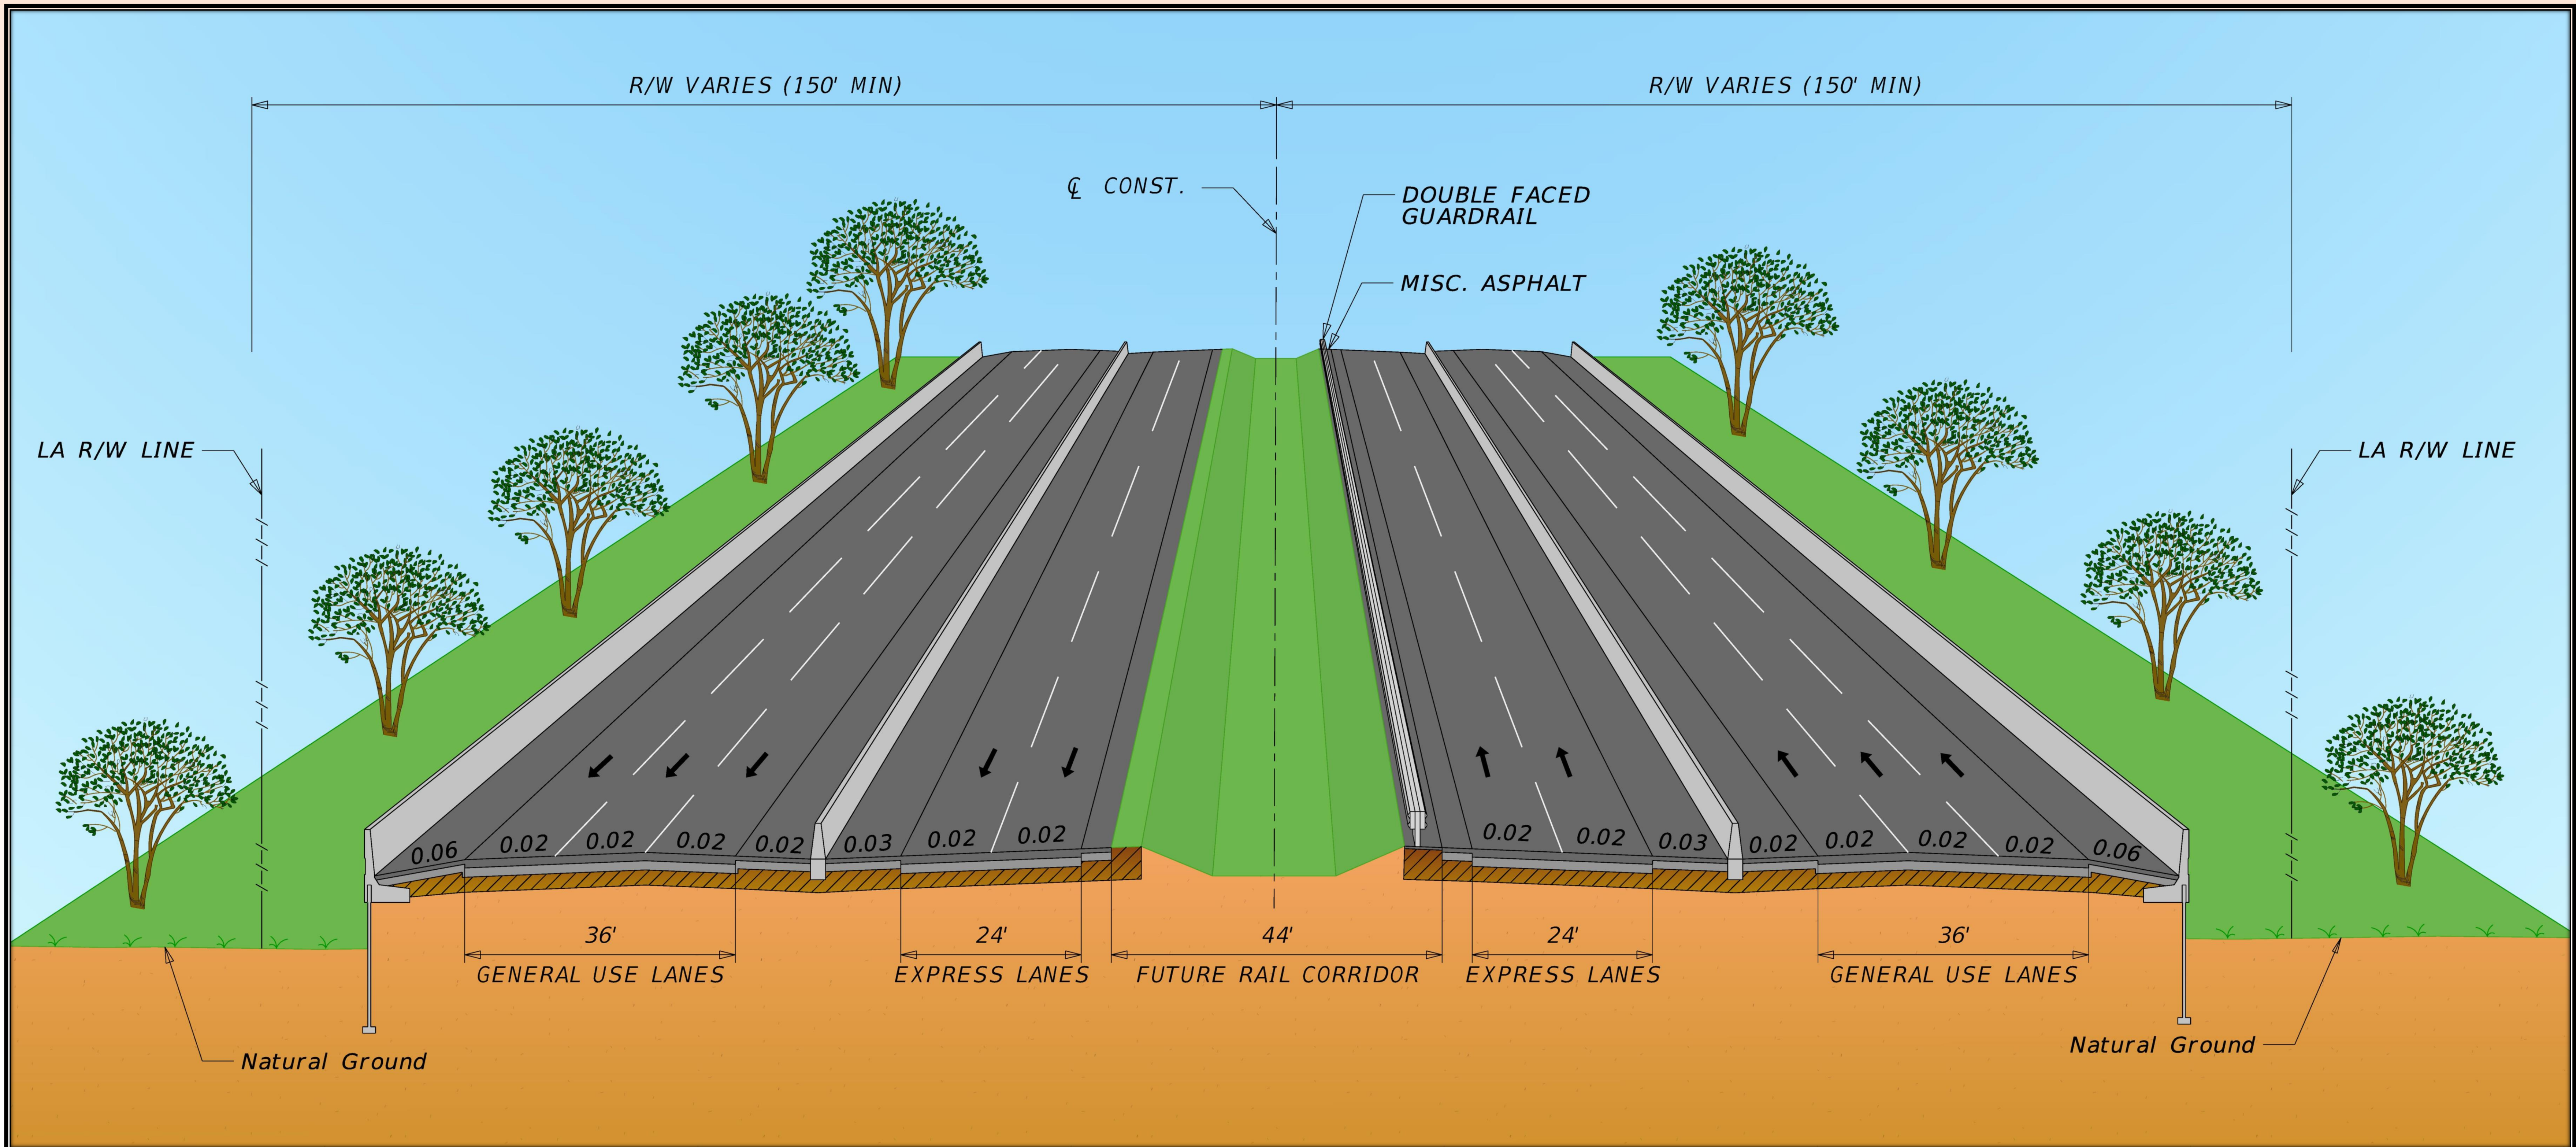

From West of CR 532 to West of SR 528 (Beachline Expressway) (Design Speed = 70 MPH)  
 6 General Use Lanes + 4 Express Lanes (with Rail Corridor)

