


AERIAL FLOWN 2013



LEGEND	
GENERAL USE LANES	
EXPRESS LANES	
BRIDGE	
FUTURE HSR CORRIDOR	
RIGHT OF WAY REQUIRED	

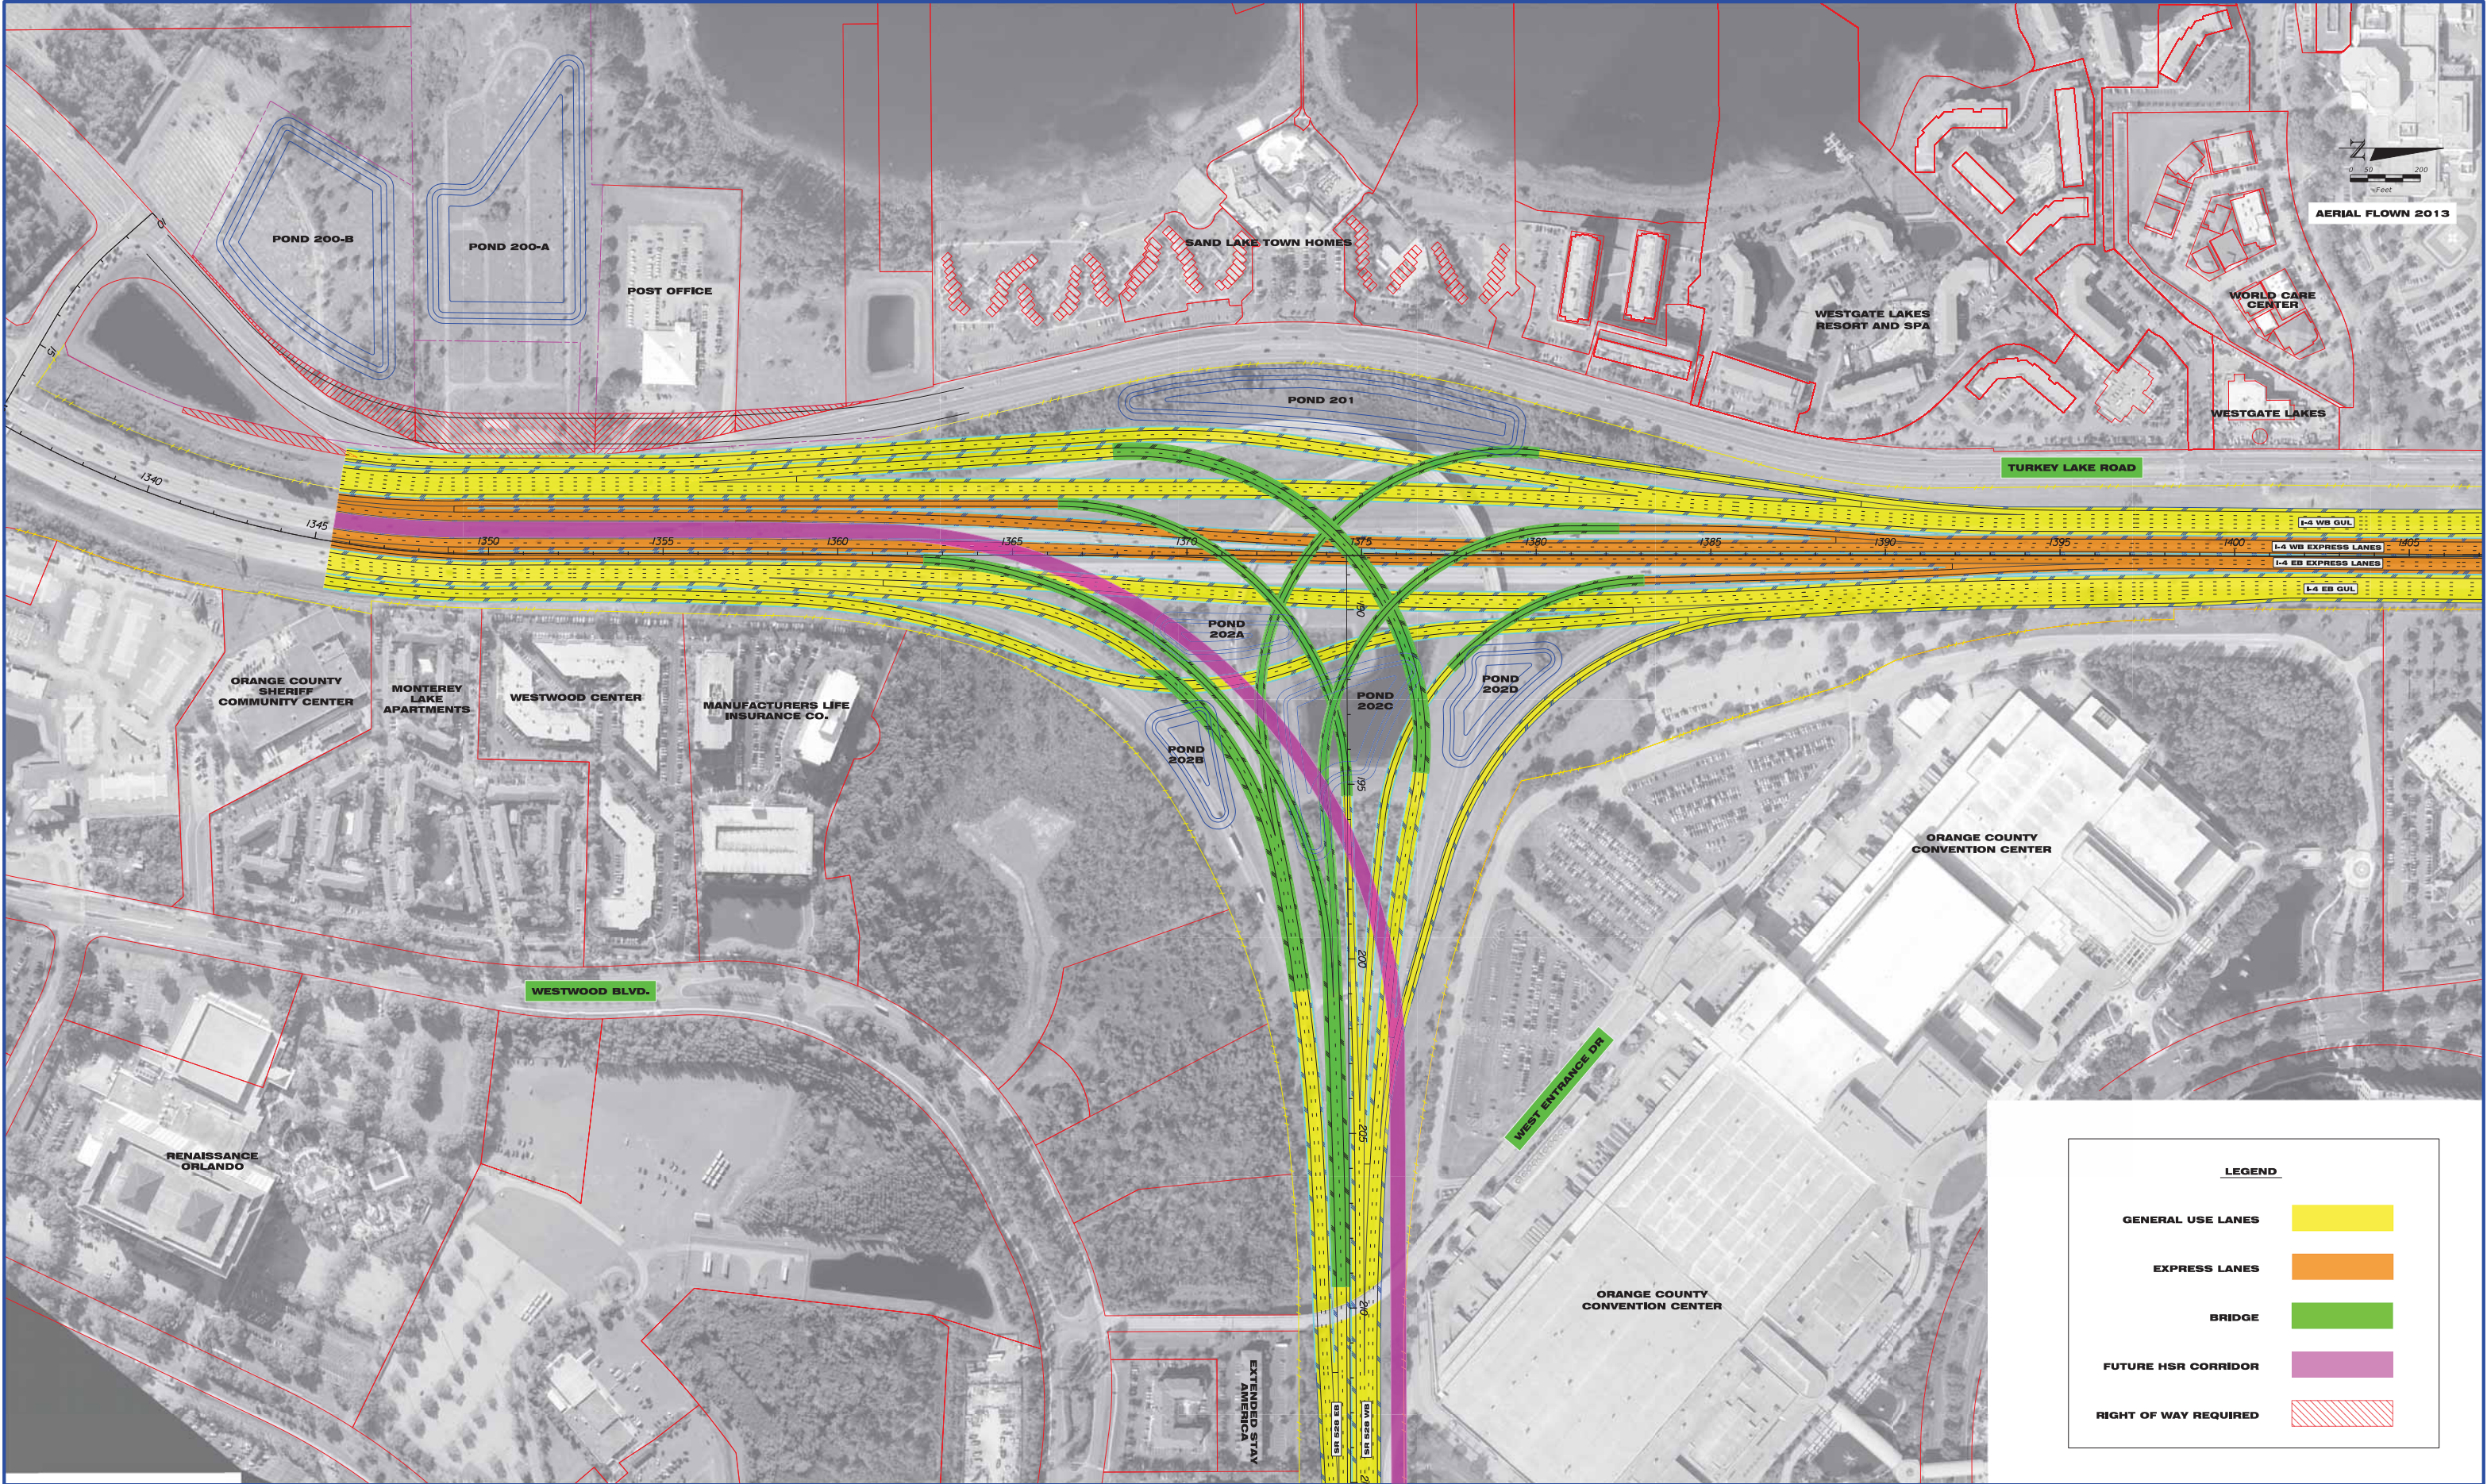

SR-400 (I-4) SEGMENT 2 SR-528 ALTERNATIVE 4

