


PROPOSED TYPICAL SECTION

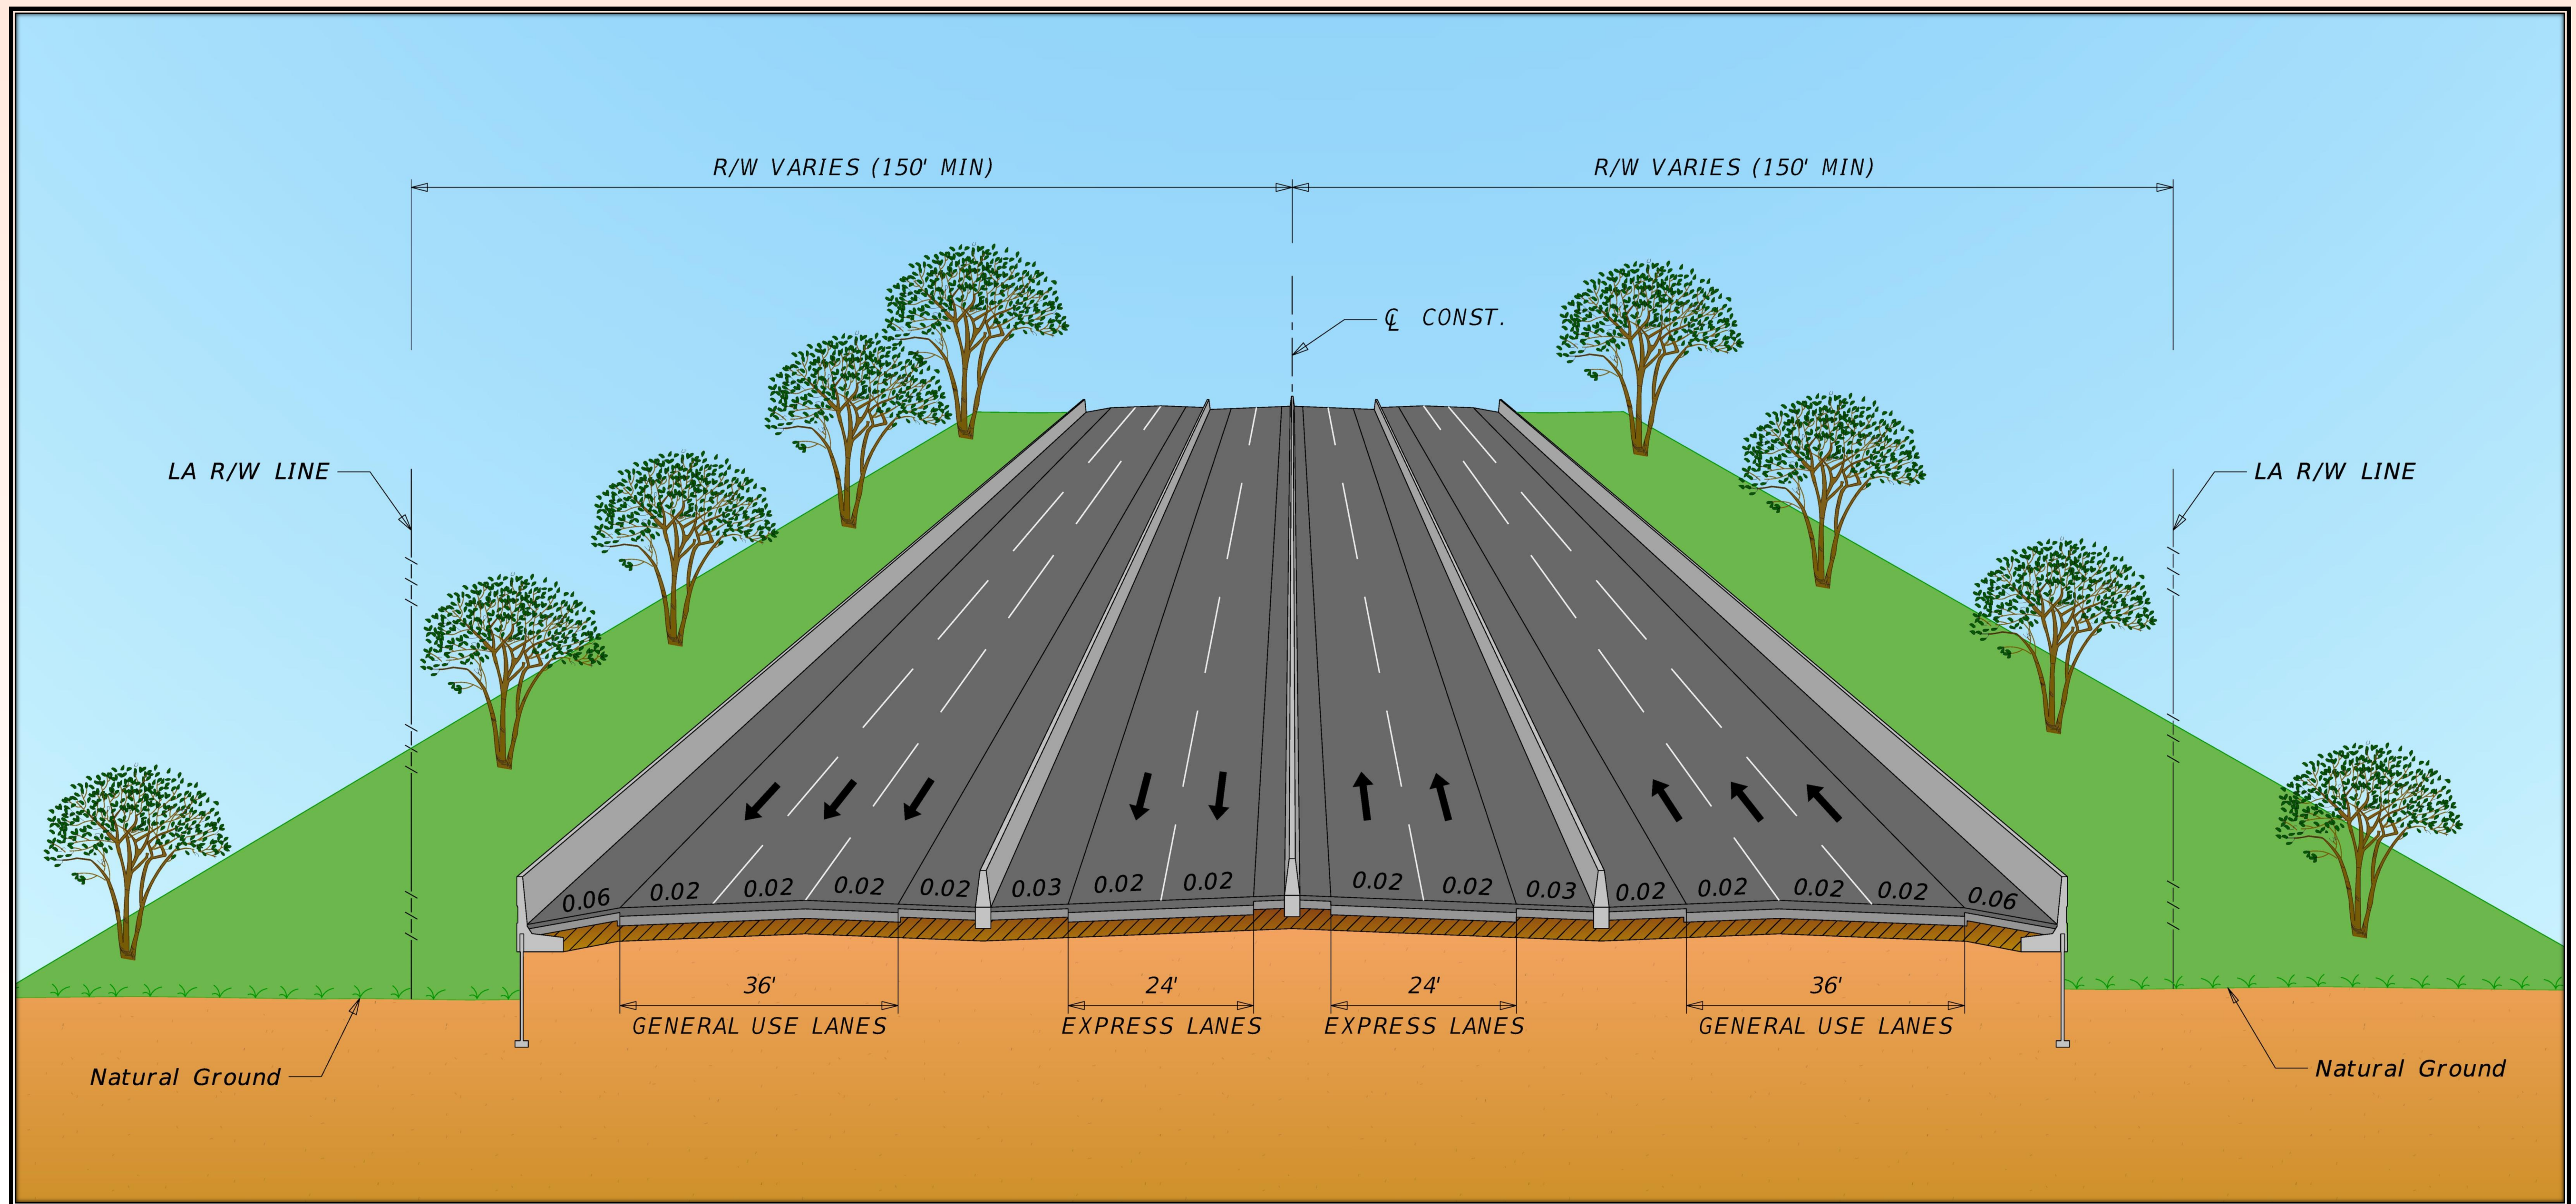

From West of SR 528 (Beachline Expressway) to West of SR 435 (Kirkman Road) (Design Speed = 70 MPH)
6 General Use Lanes + 4 Express Lanes

