


AERIAL FLOWN 2013



LEGEND

| | |
|---------------------------|--|
| GENERAL USE LANES | |
| EXPRESS LANES | |
| PROPOSED BRIDGE | |
| EXISTING BRIDGE TO REMAIN | |
| PROPOSED TRAIL | |

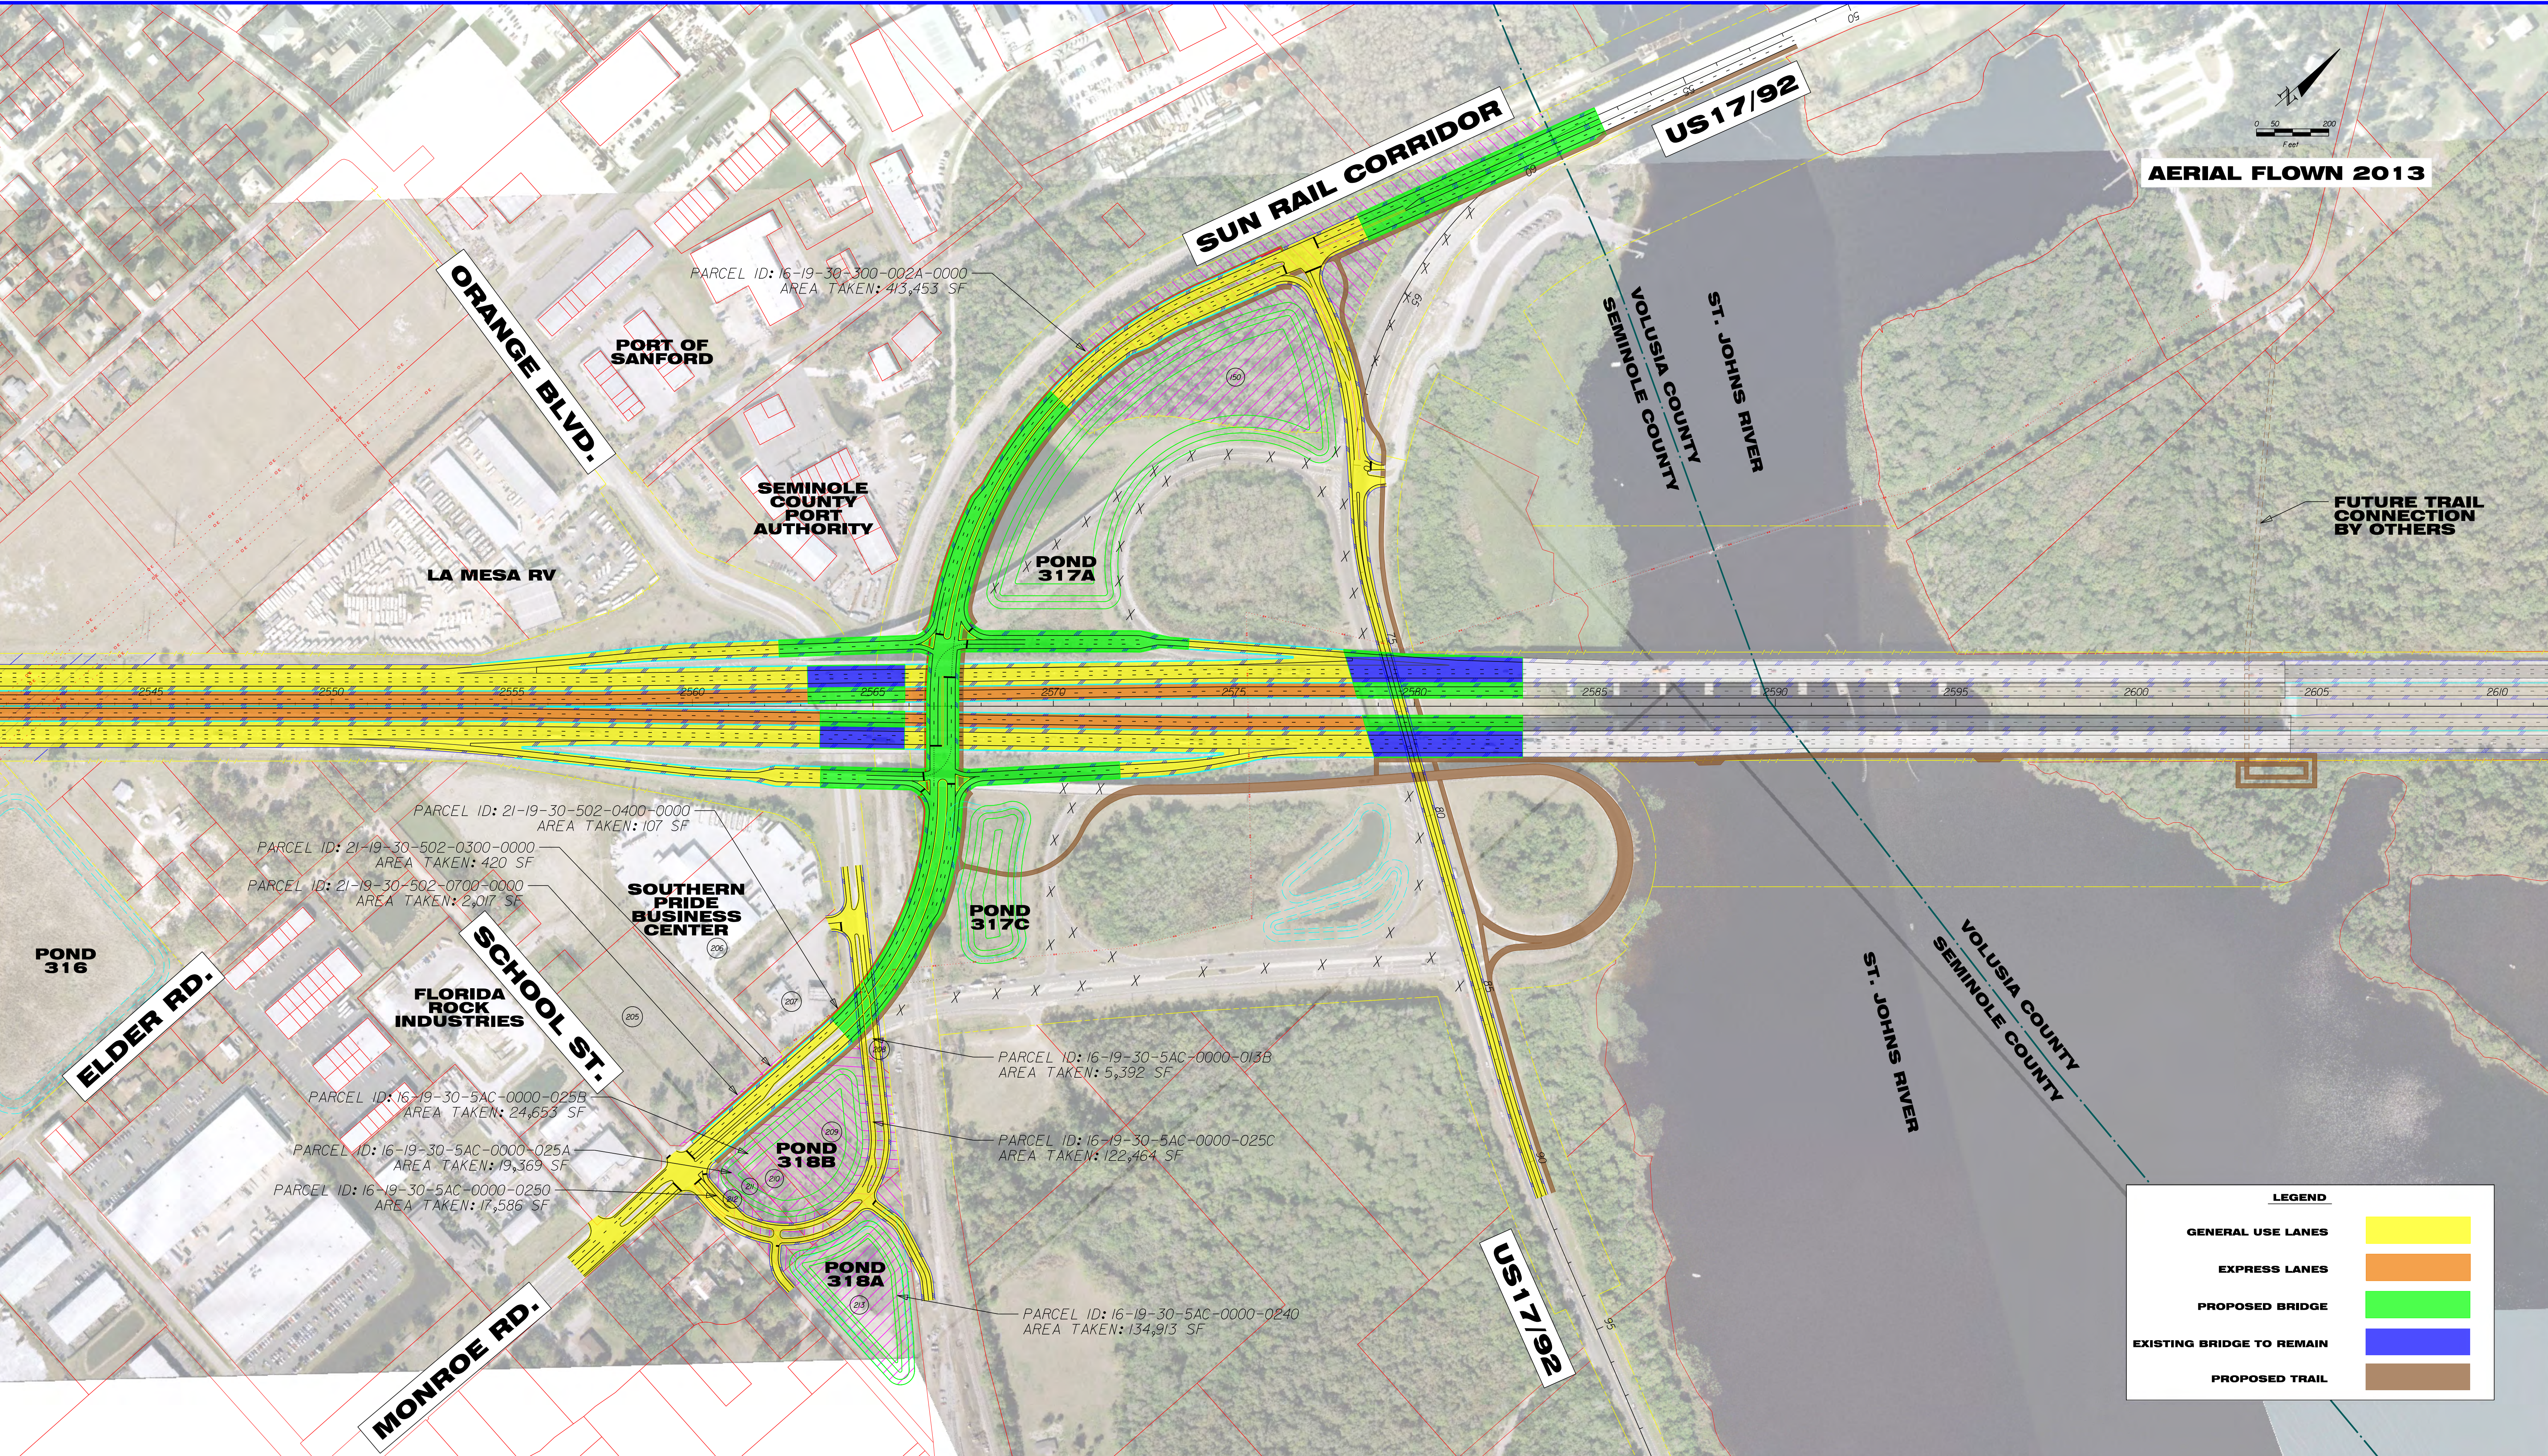

SR-400 (I-4) Segment 3

US 17 / 92 ALTERNATIVE 8 (ELEVATED TUDI)

