



AERIAL FLOWN 2013

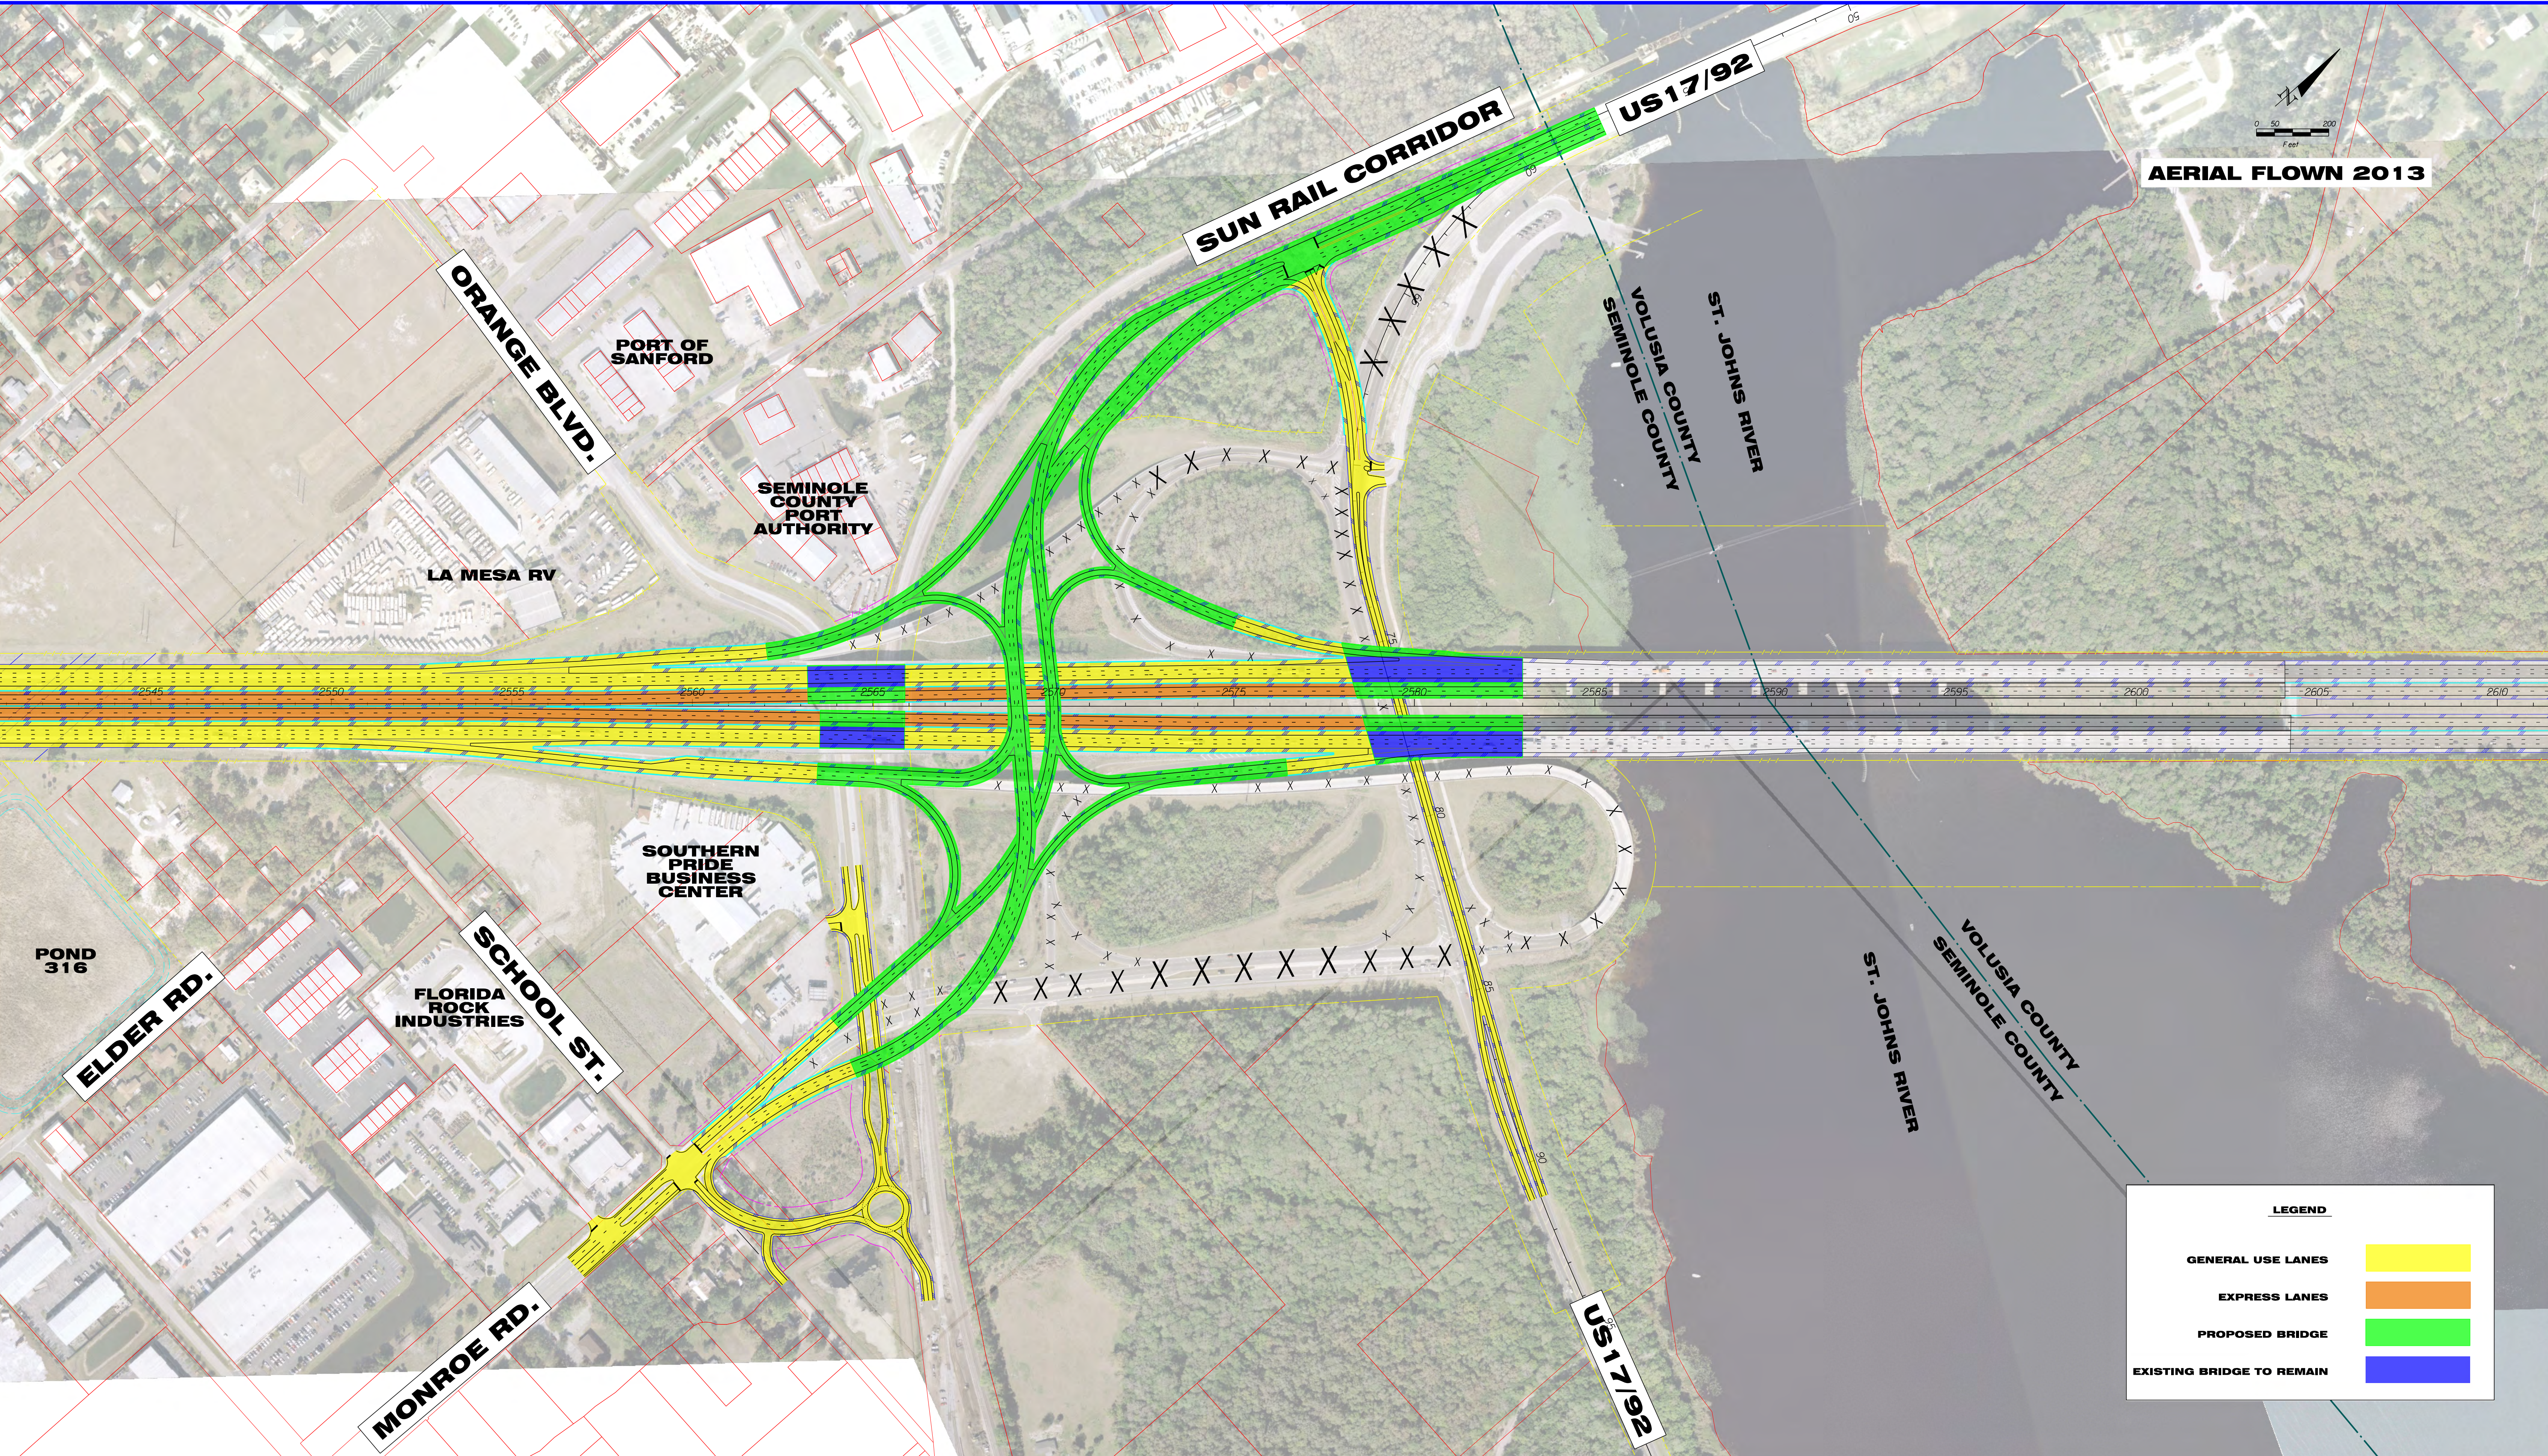

LEGEND	
GENERAL USE LANES	
EXPRESS LANES	
PROPOSED BRIDGE	
EXISTING BRIDGE TO REMAIN	

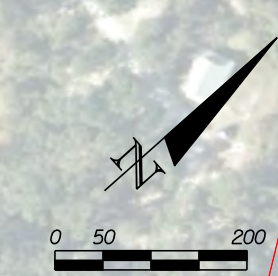

SR-400 (I-4) Segment 3
US 17 / 92 ALTERNATIVE 7 (GRADE SEPARATED DDI)

