


AERIAL FLOWN 2013



LEGEND	
GENERAL USE LANES	
EXPRESS LANES	
PROPOSED BRIDGE	
EXISTING BRIDGE TO REMAIN	

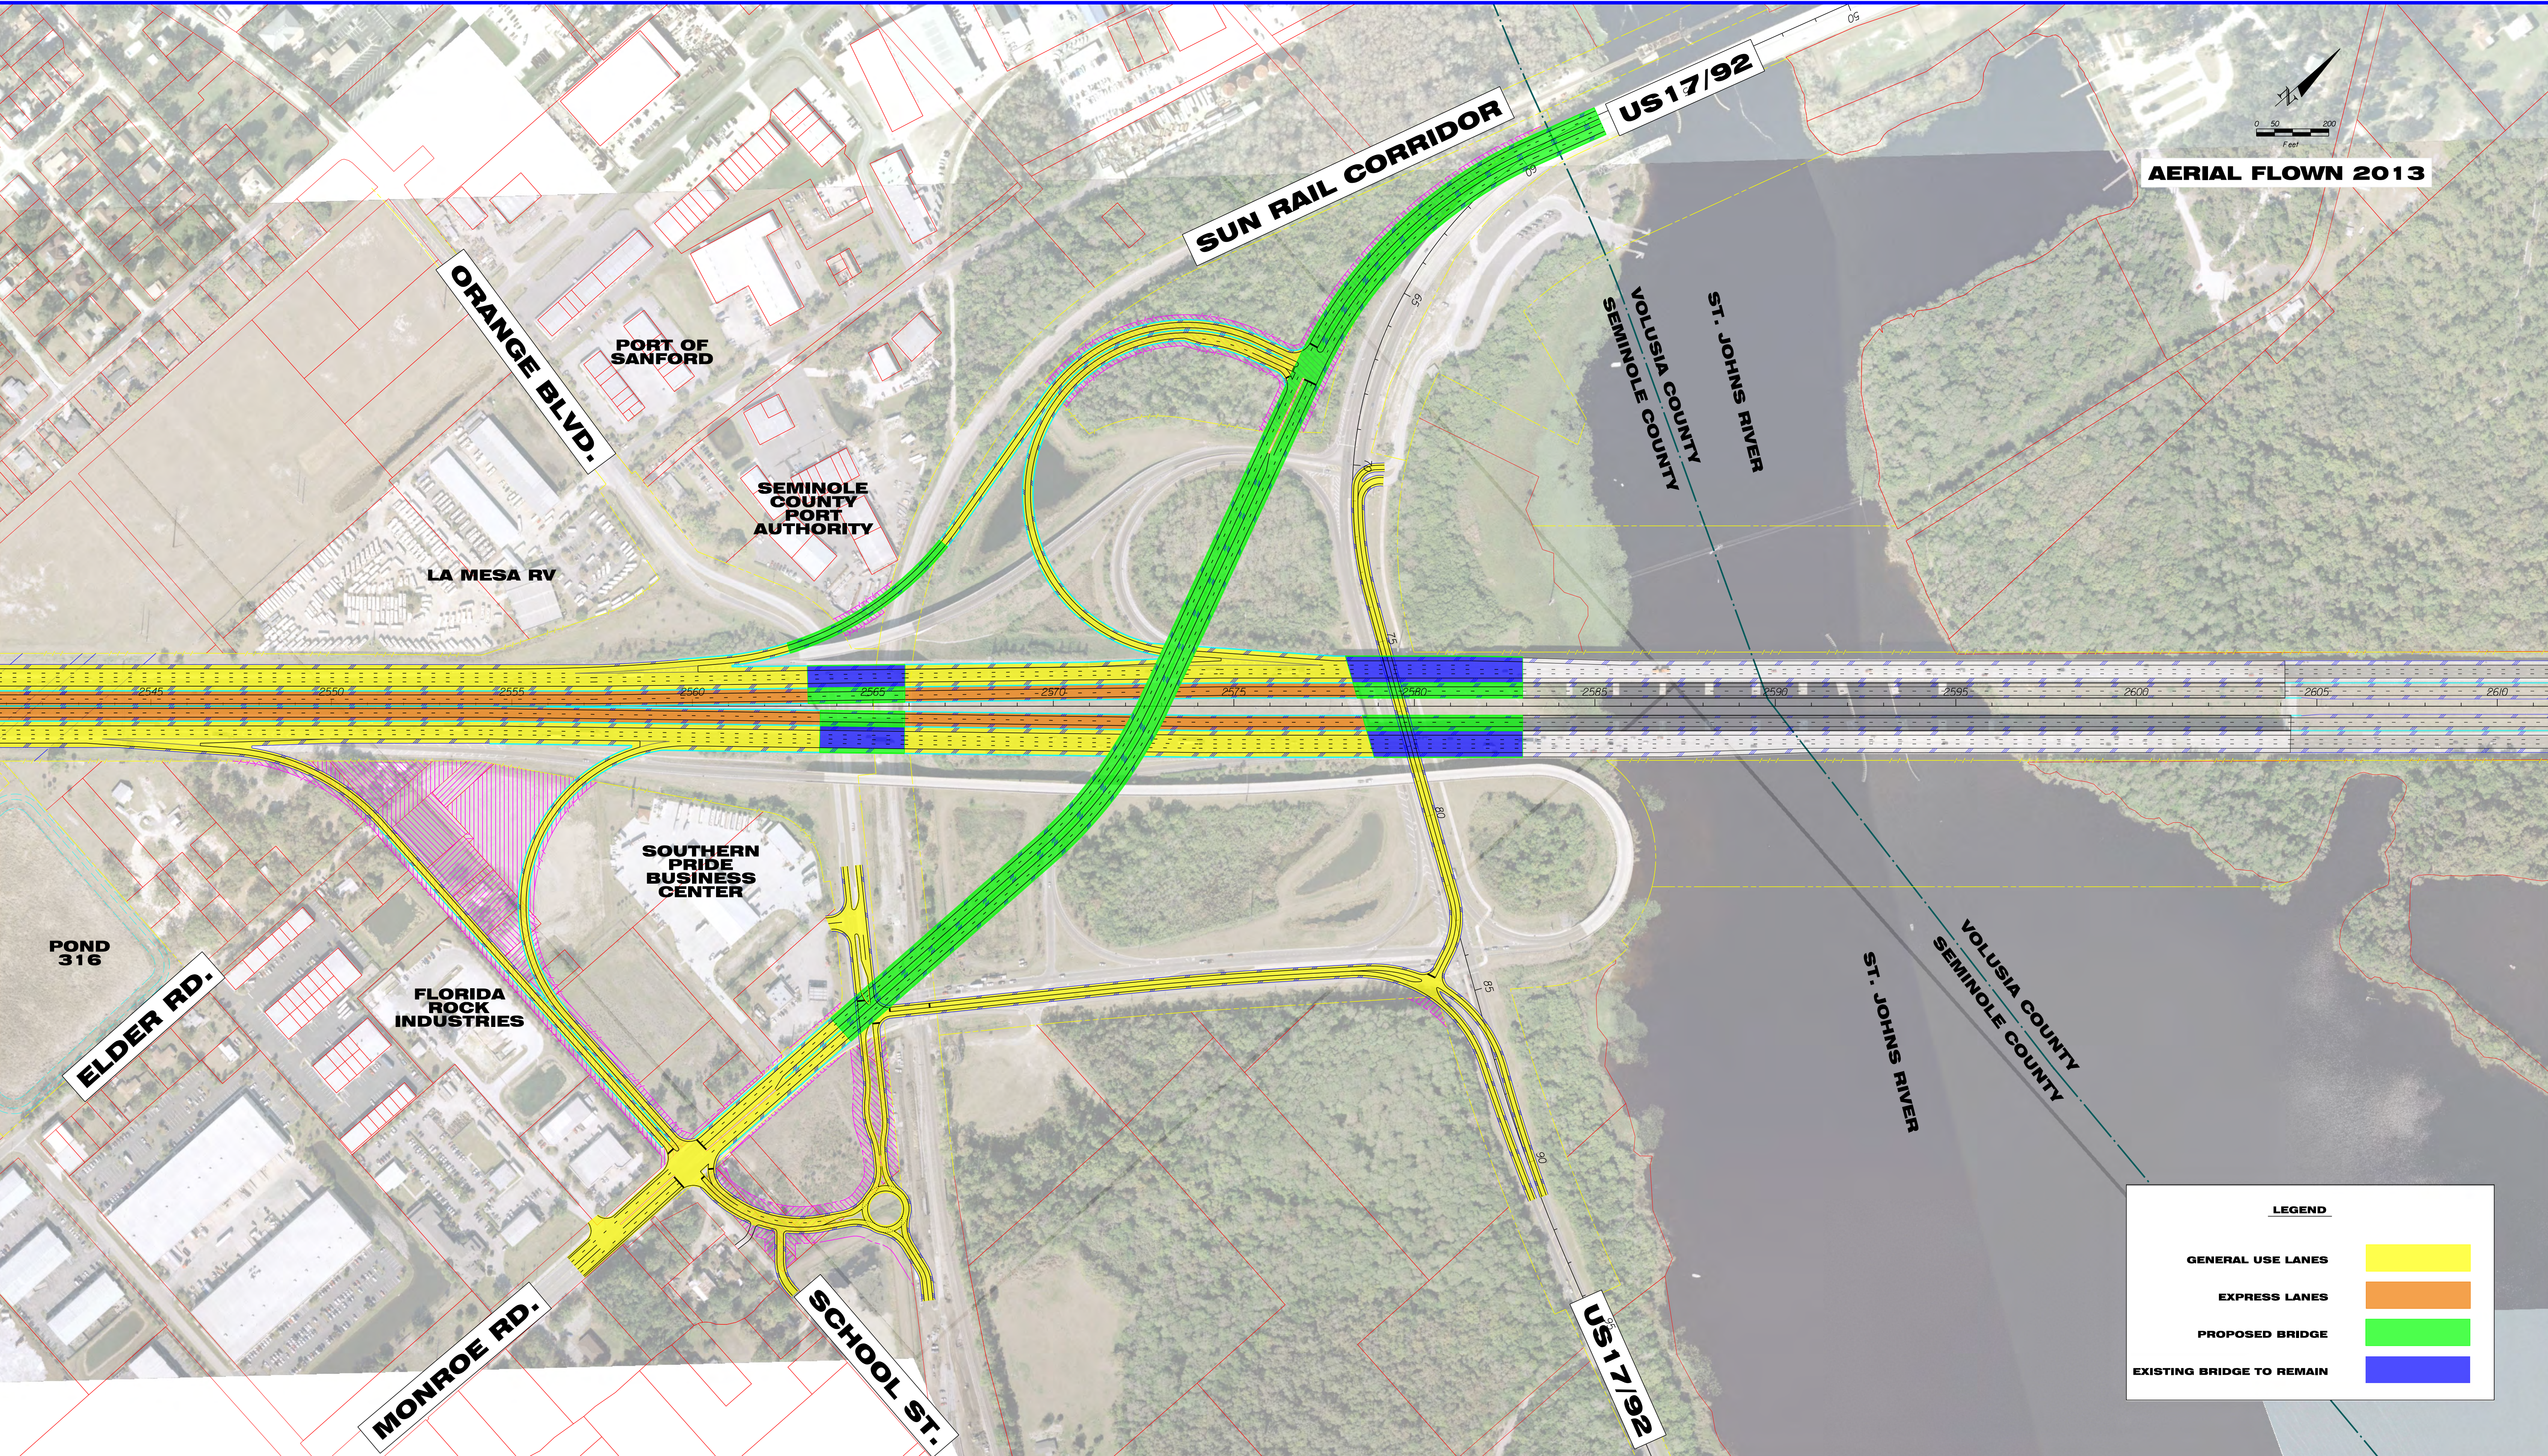

# SR-400 (I-4) Segment 3

## US 17 / 92 ALTERNATIVE 6 (PARCLO)

