



AERIAL FLOWN 2013

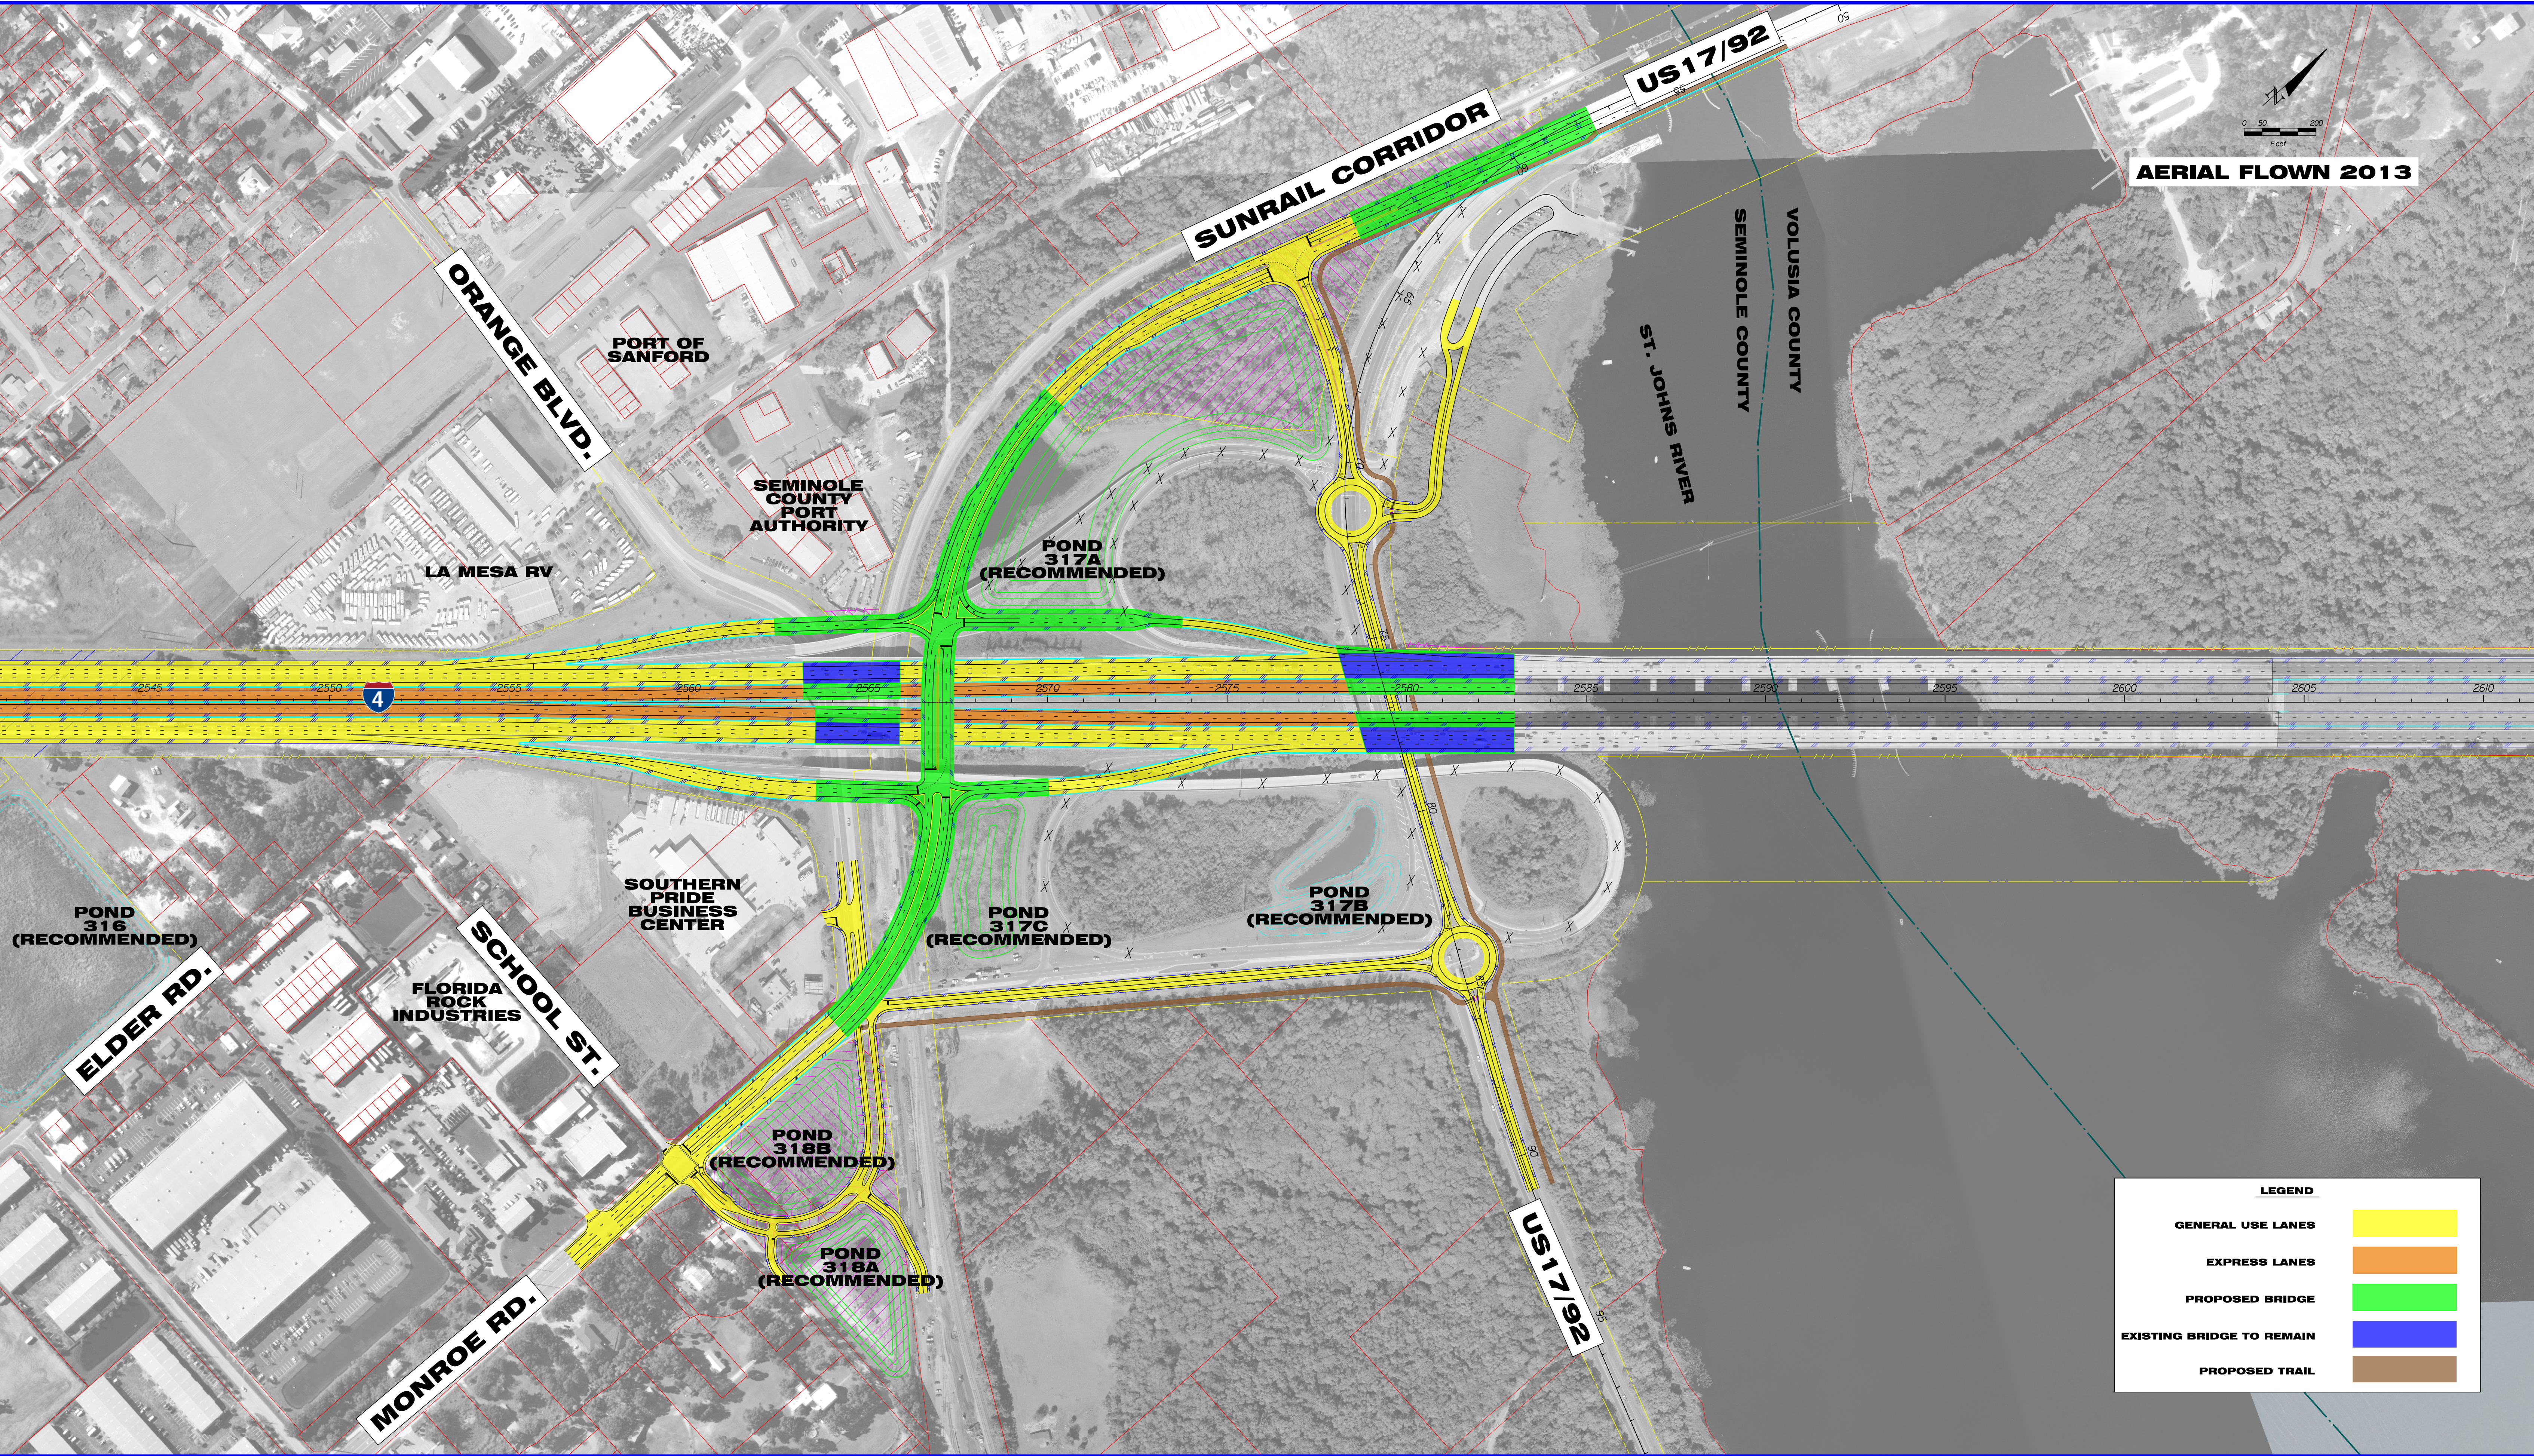

LEGEND	
GENERAL USE LANES	
EXPRESS LANES	
PROPOSED BRIDGE	
EXISTING BRIDGE TO REMAIN	
PROPOSED TRAIL	

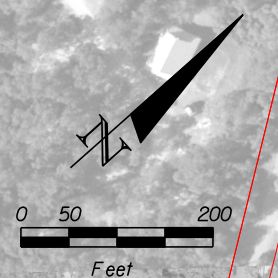

# SR-400 (I-4) PD&E STUDY, SEGMENT 3 US 17 / 92 RECOMMENDED ALTERNATIVE

