



PROPOSED TYPICAL SECTIONS

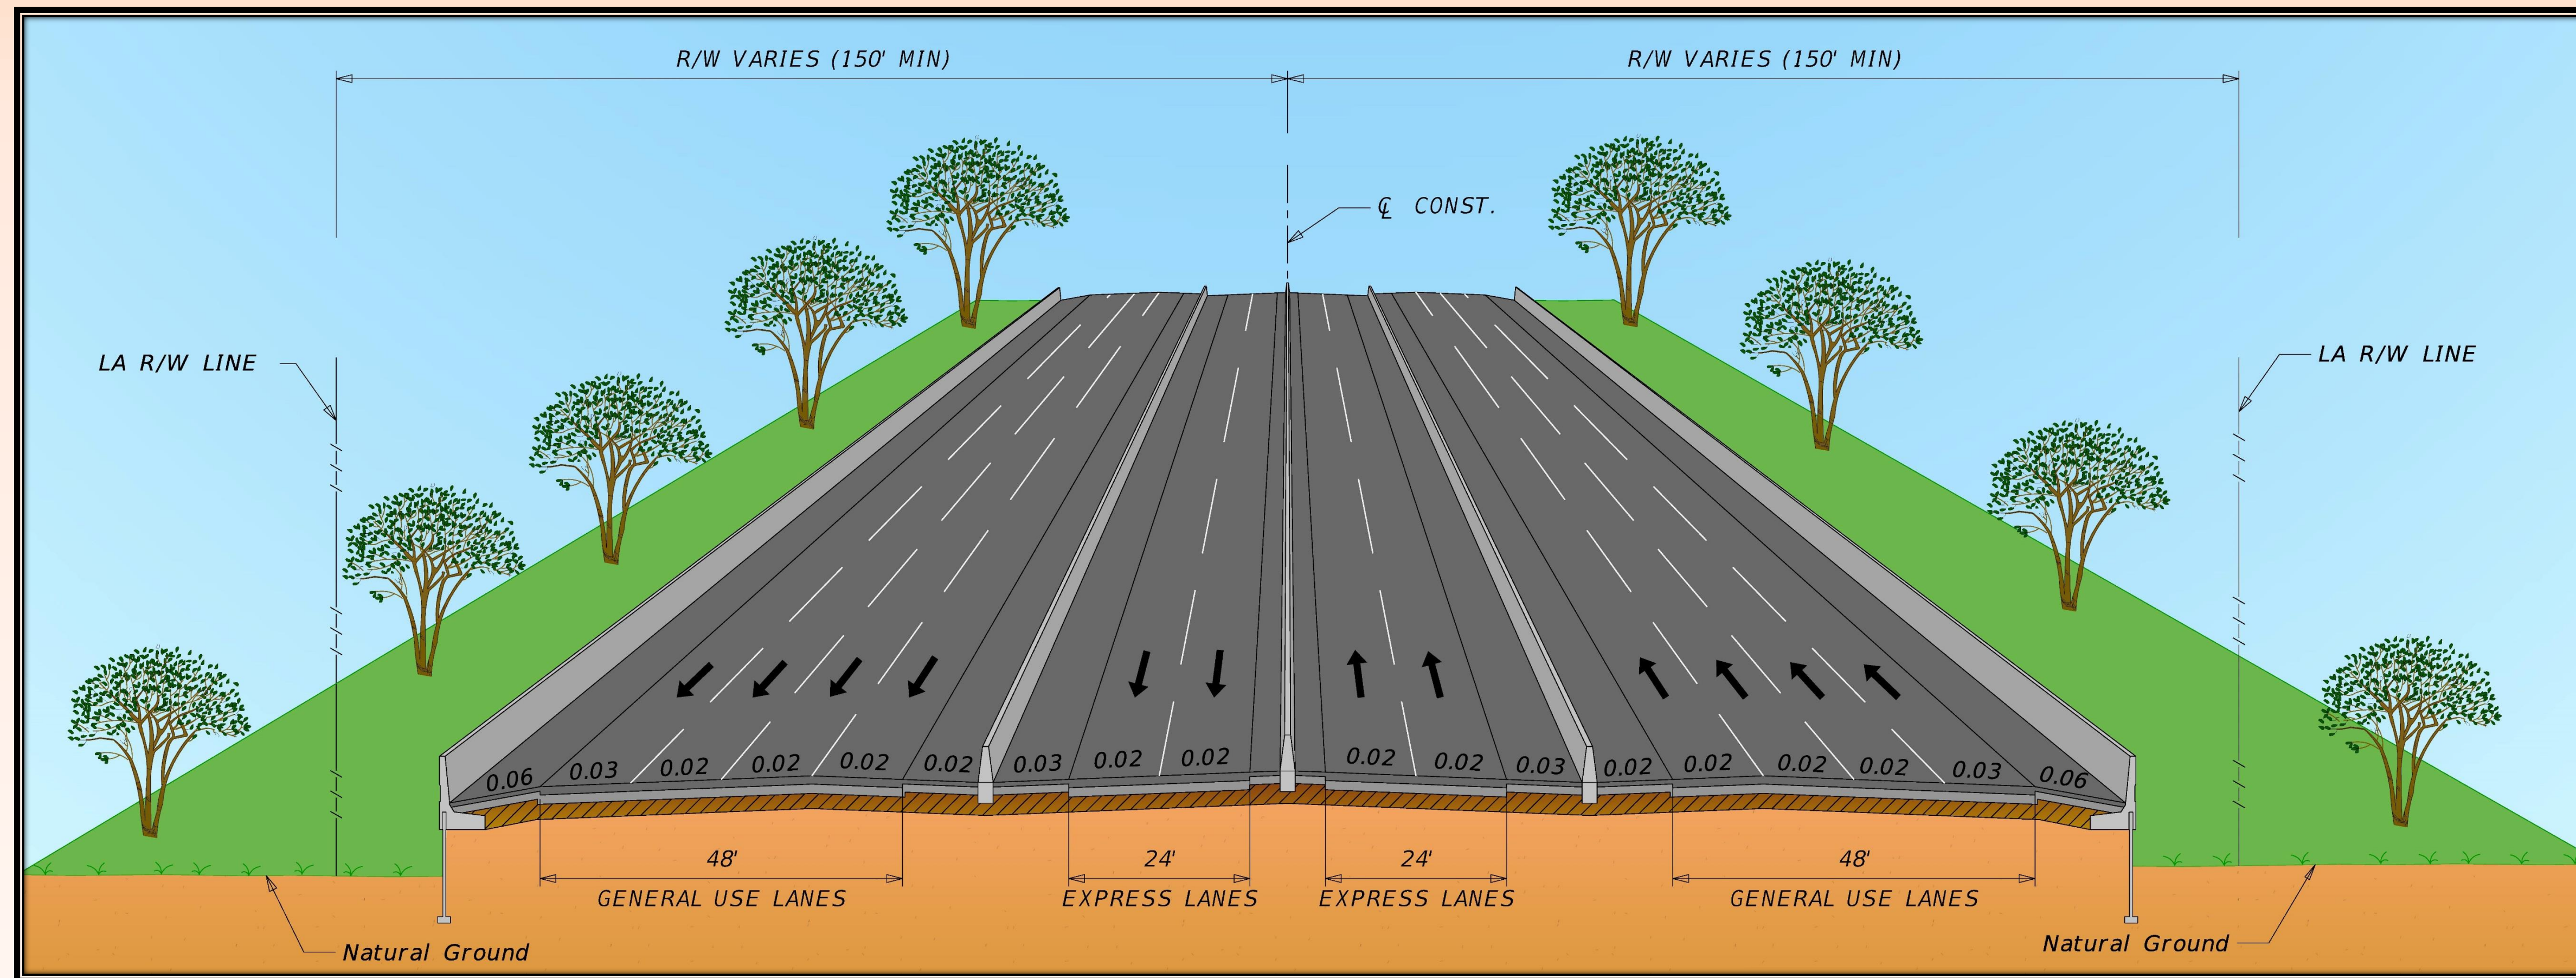

**From East of SR 434 to West of Lake Mary Boulevard (Design Speed = 70 MPH)
8 General Use Lanes + 4 Express Lanes**

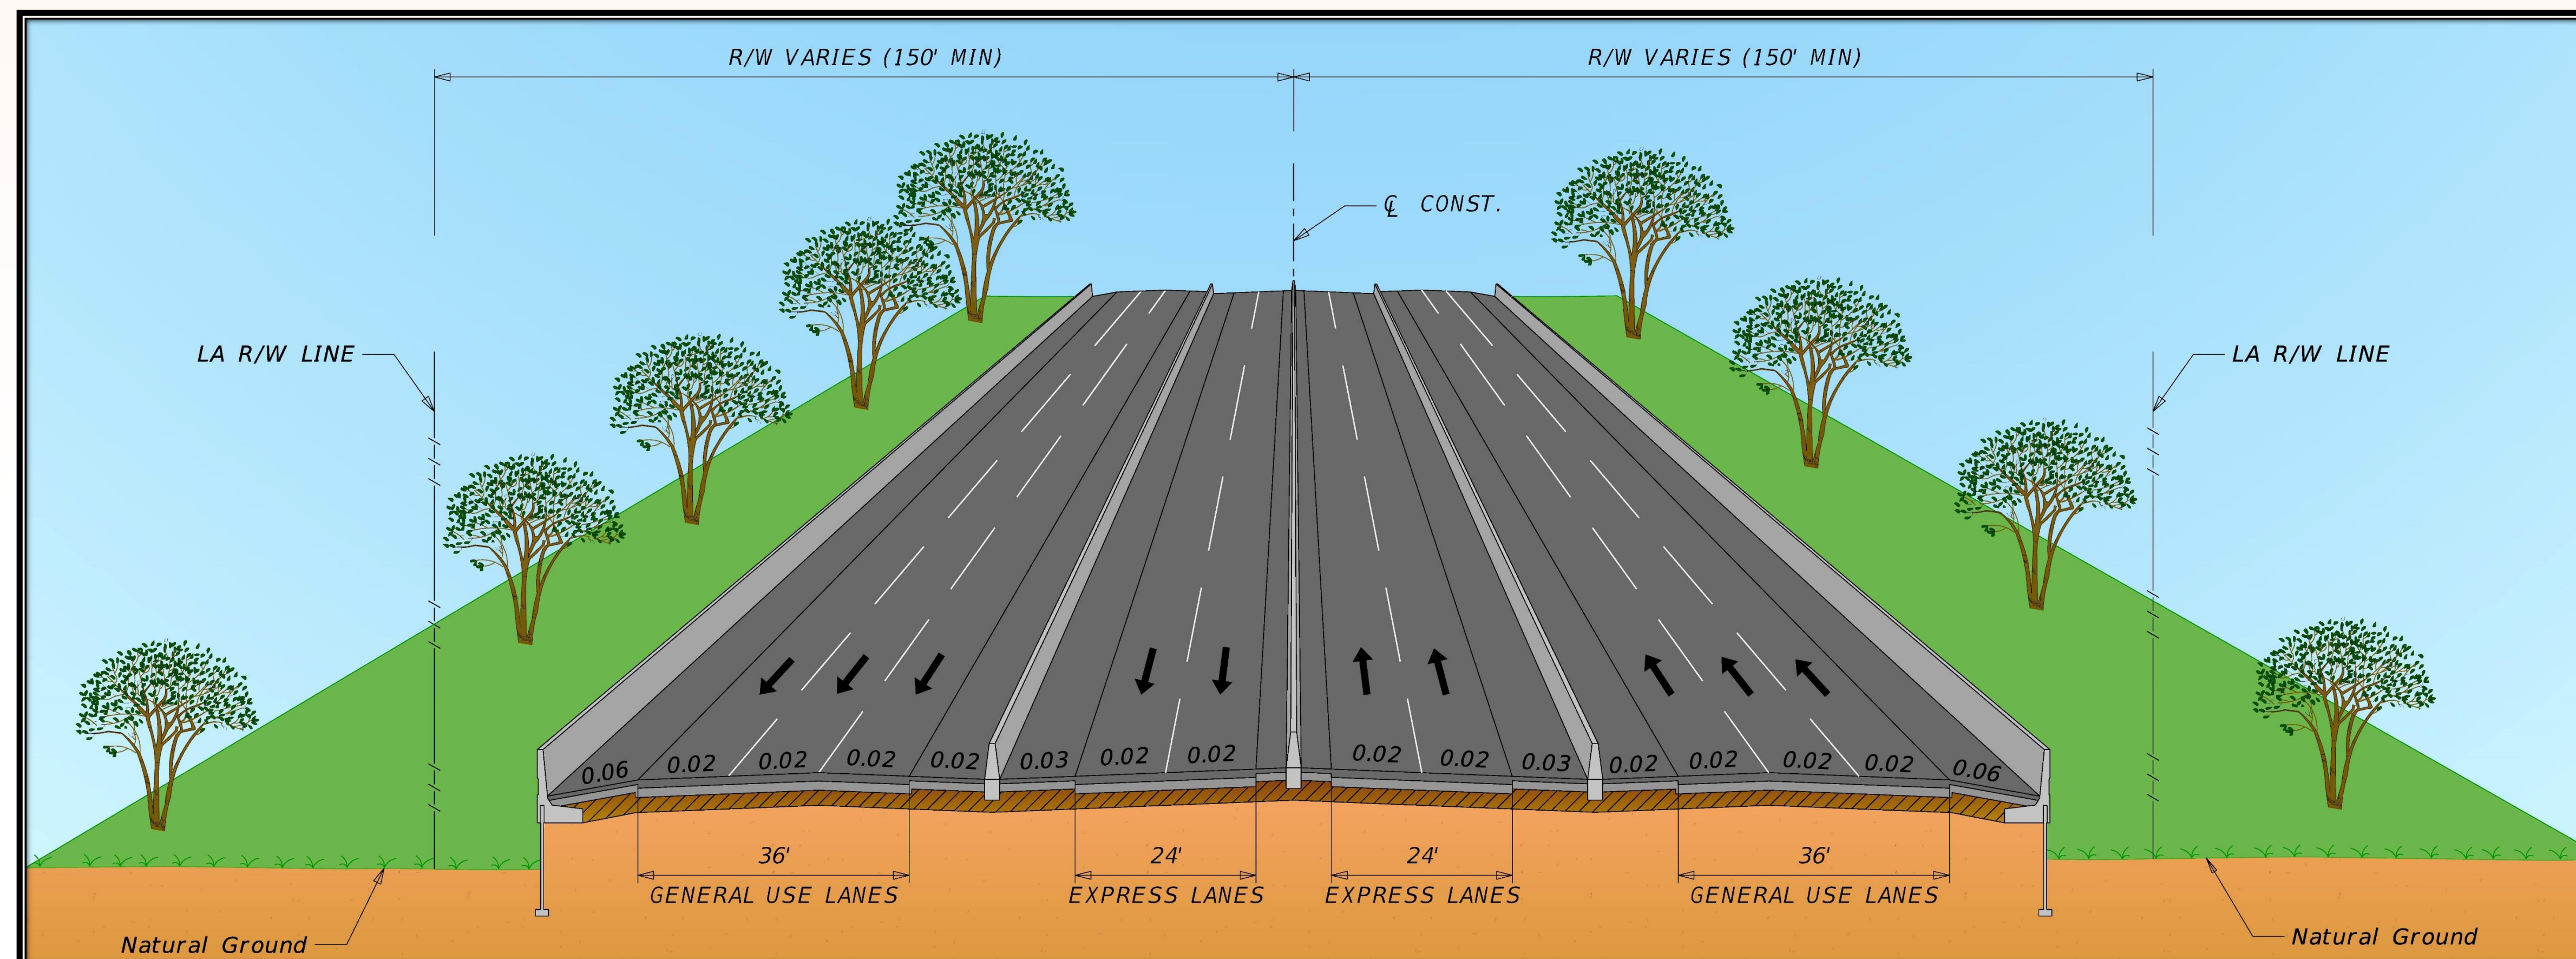

**From West of Lake Mary Boulevard to East of US 17/92 (Design Speed = 70 MPH)
6 General Use Lanes + 4 Express Lanes**

