
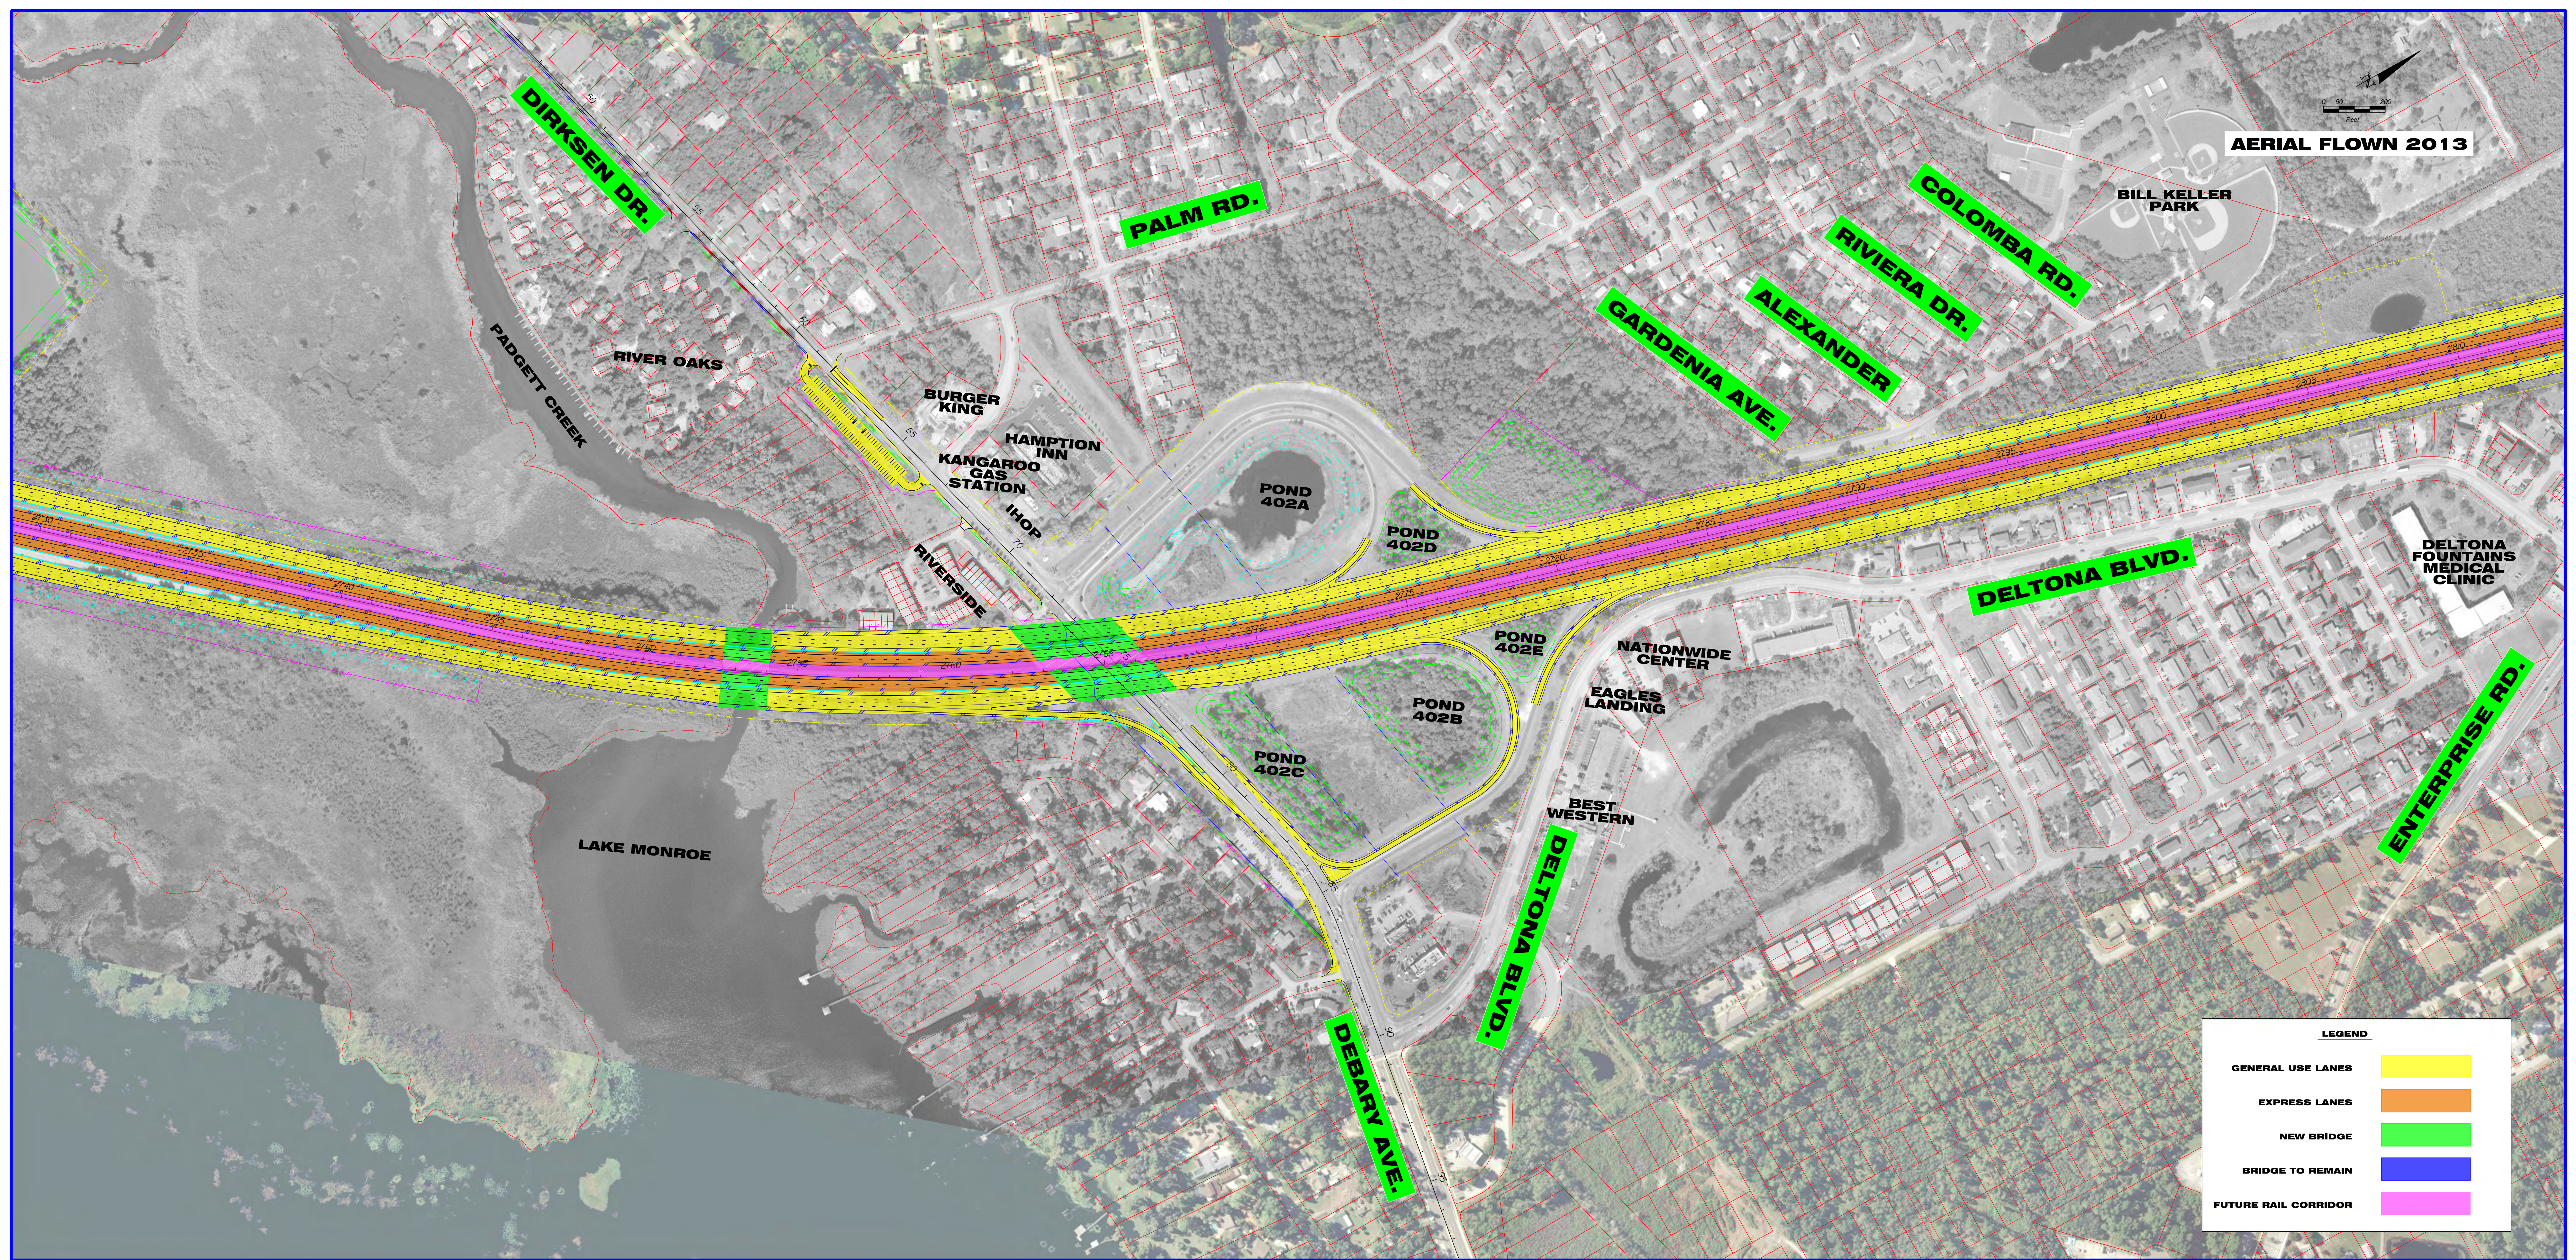


AERIAL FLOWN 2013

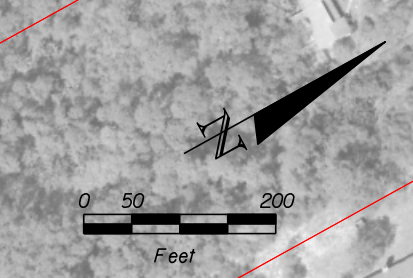

LEGEND

GENERAL USE LANES	
EXPRESS LANES	
NEW BRIDGE	
BRIDGE TO REMAIN	
FUTURE RAIL CORRIDOR	

SR-400 (I-4) Segment 4 DIRKSEN DRIVE ALTERNATIVE 2

