


AERIAL FLOWN 2013

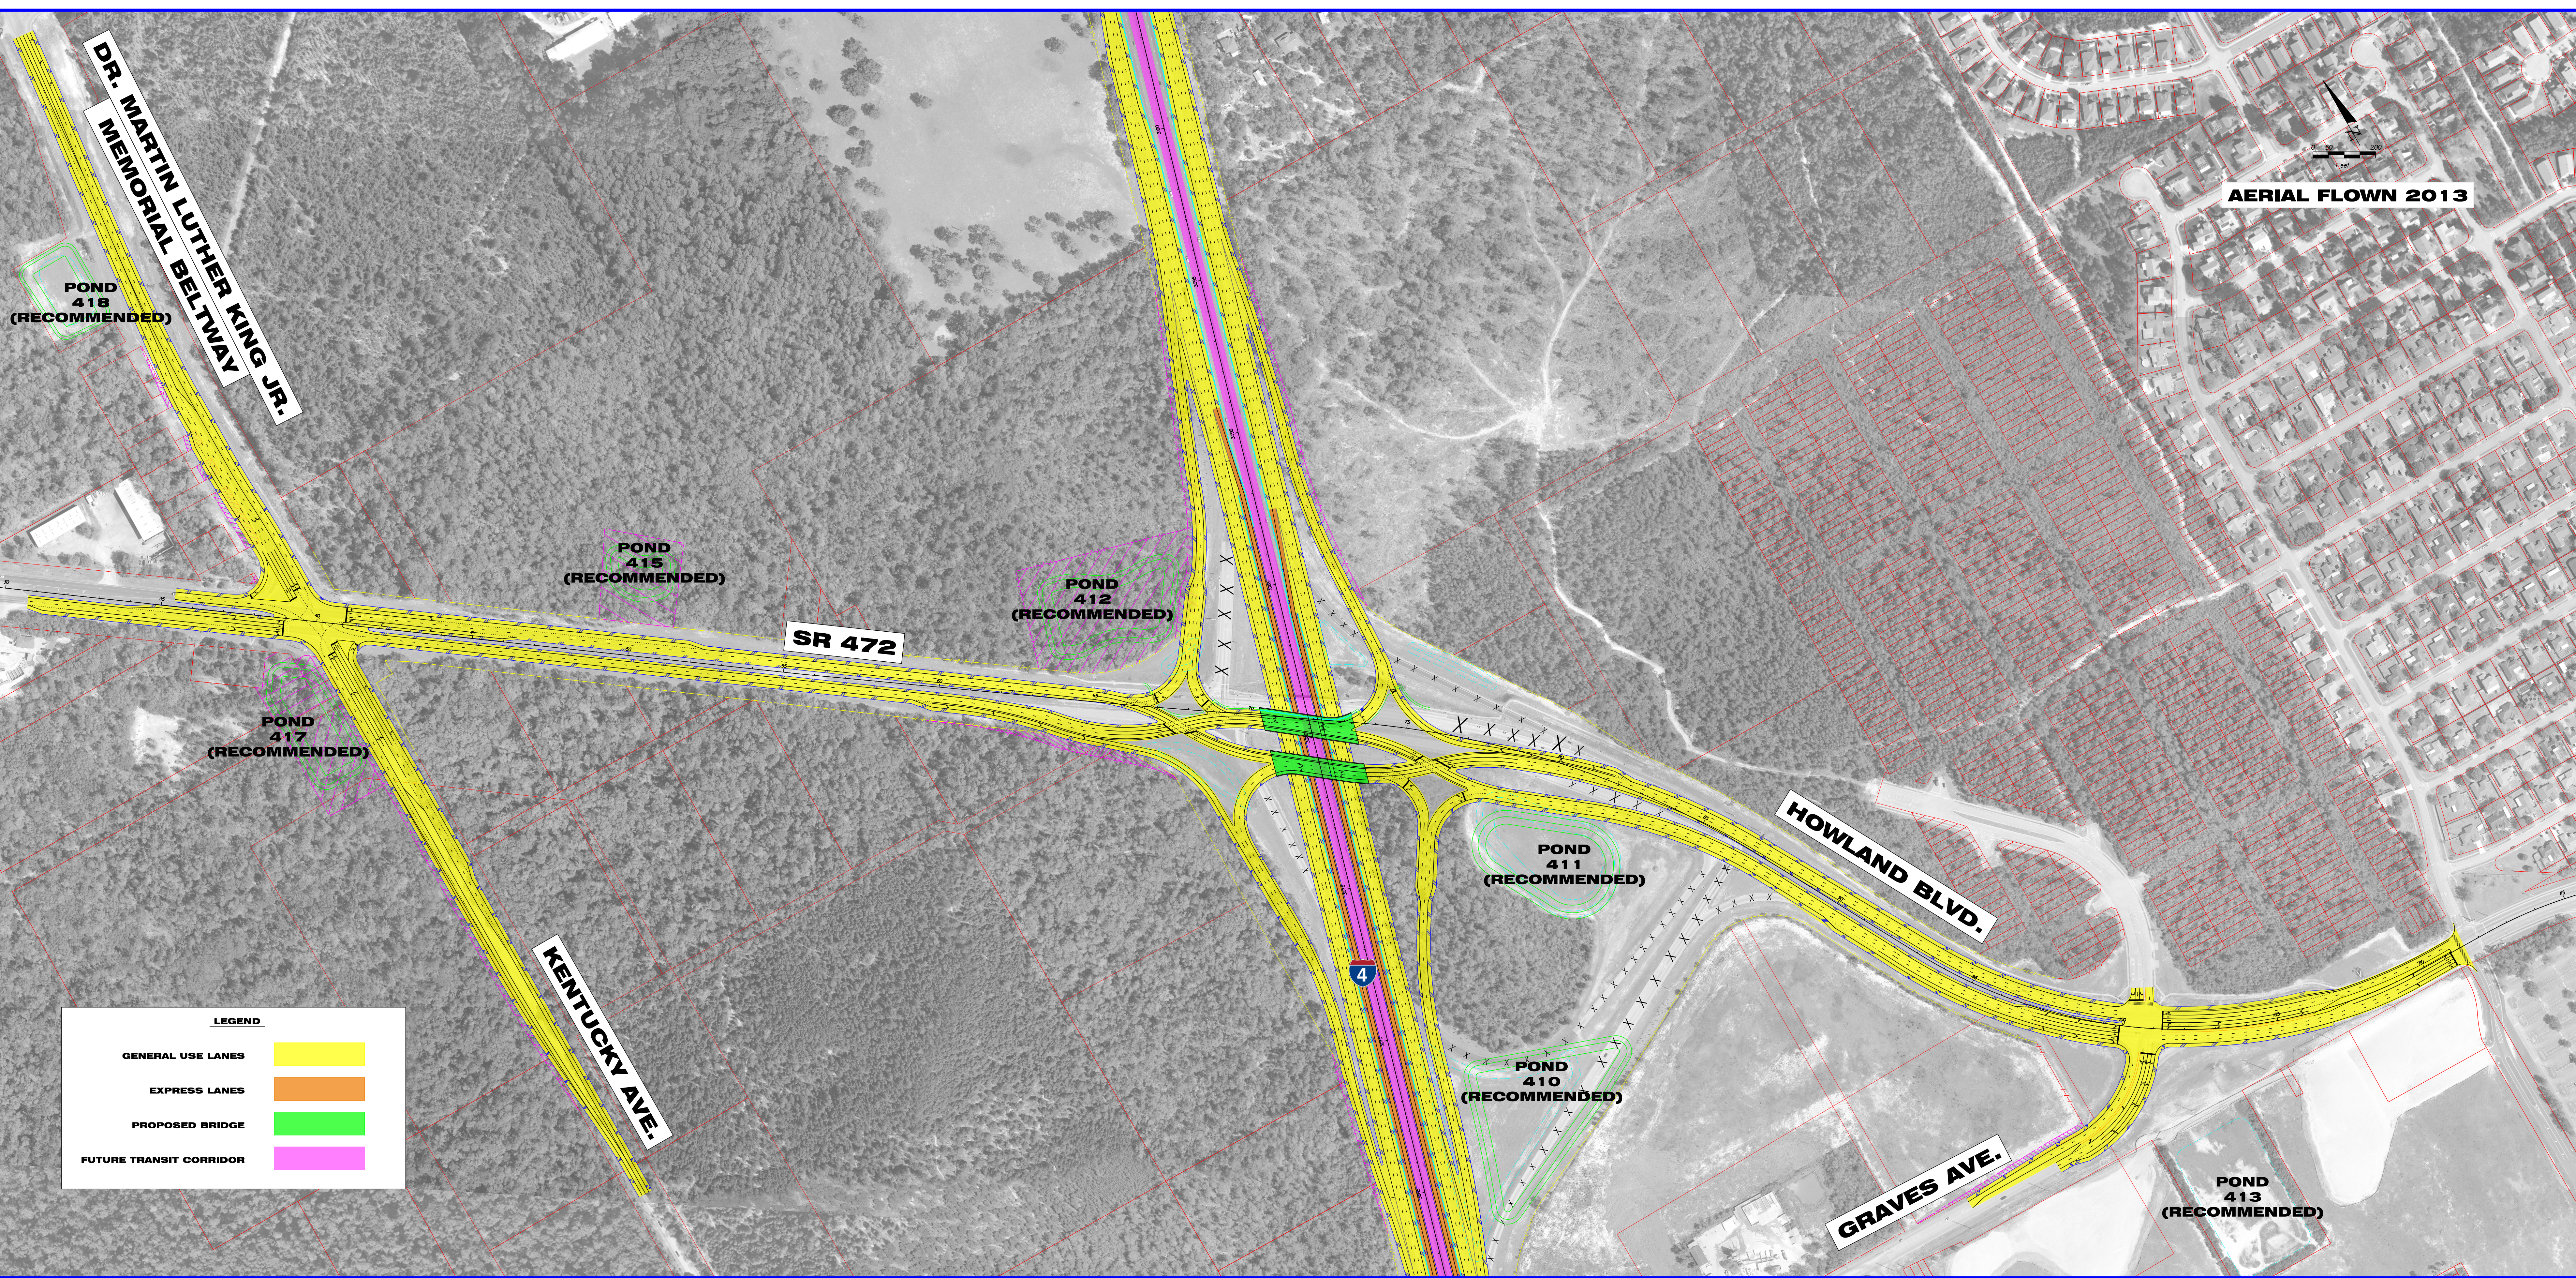

LEGEND	
GENERAL USE LANES	
EXPRESS LANES	
PROPOSED BRIDGE	
FUTURE TRANSIT CORRIDOR	

SR-400 (I-4) PD&E STUDY, SEGMENT 4 SR 472 RECOMMENDED ALTERNATIVE

