


PROPOSED TYPICAL SECTION

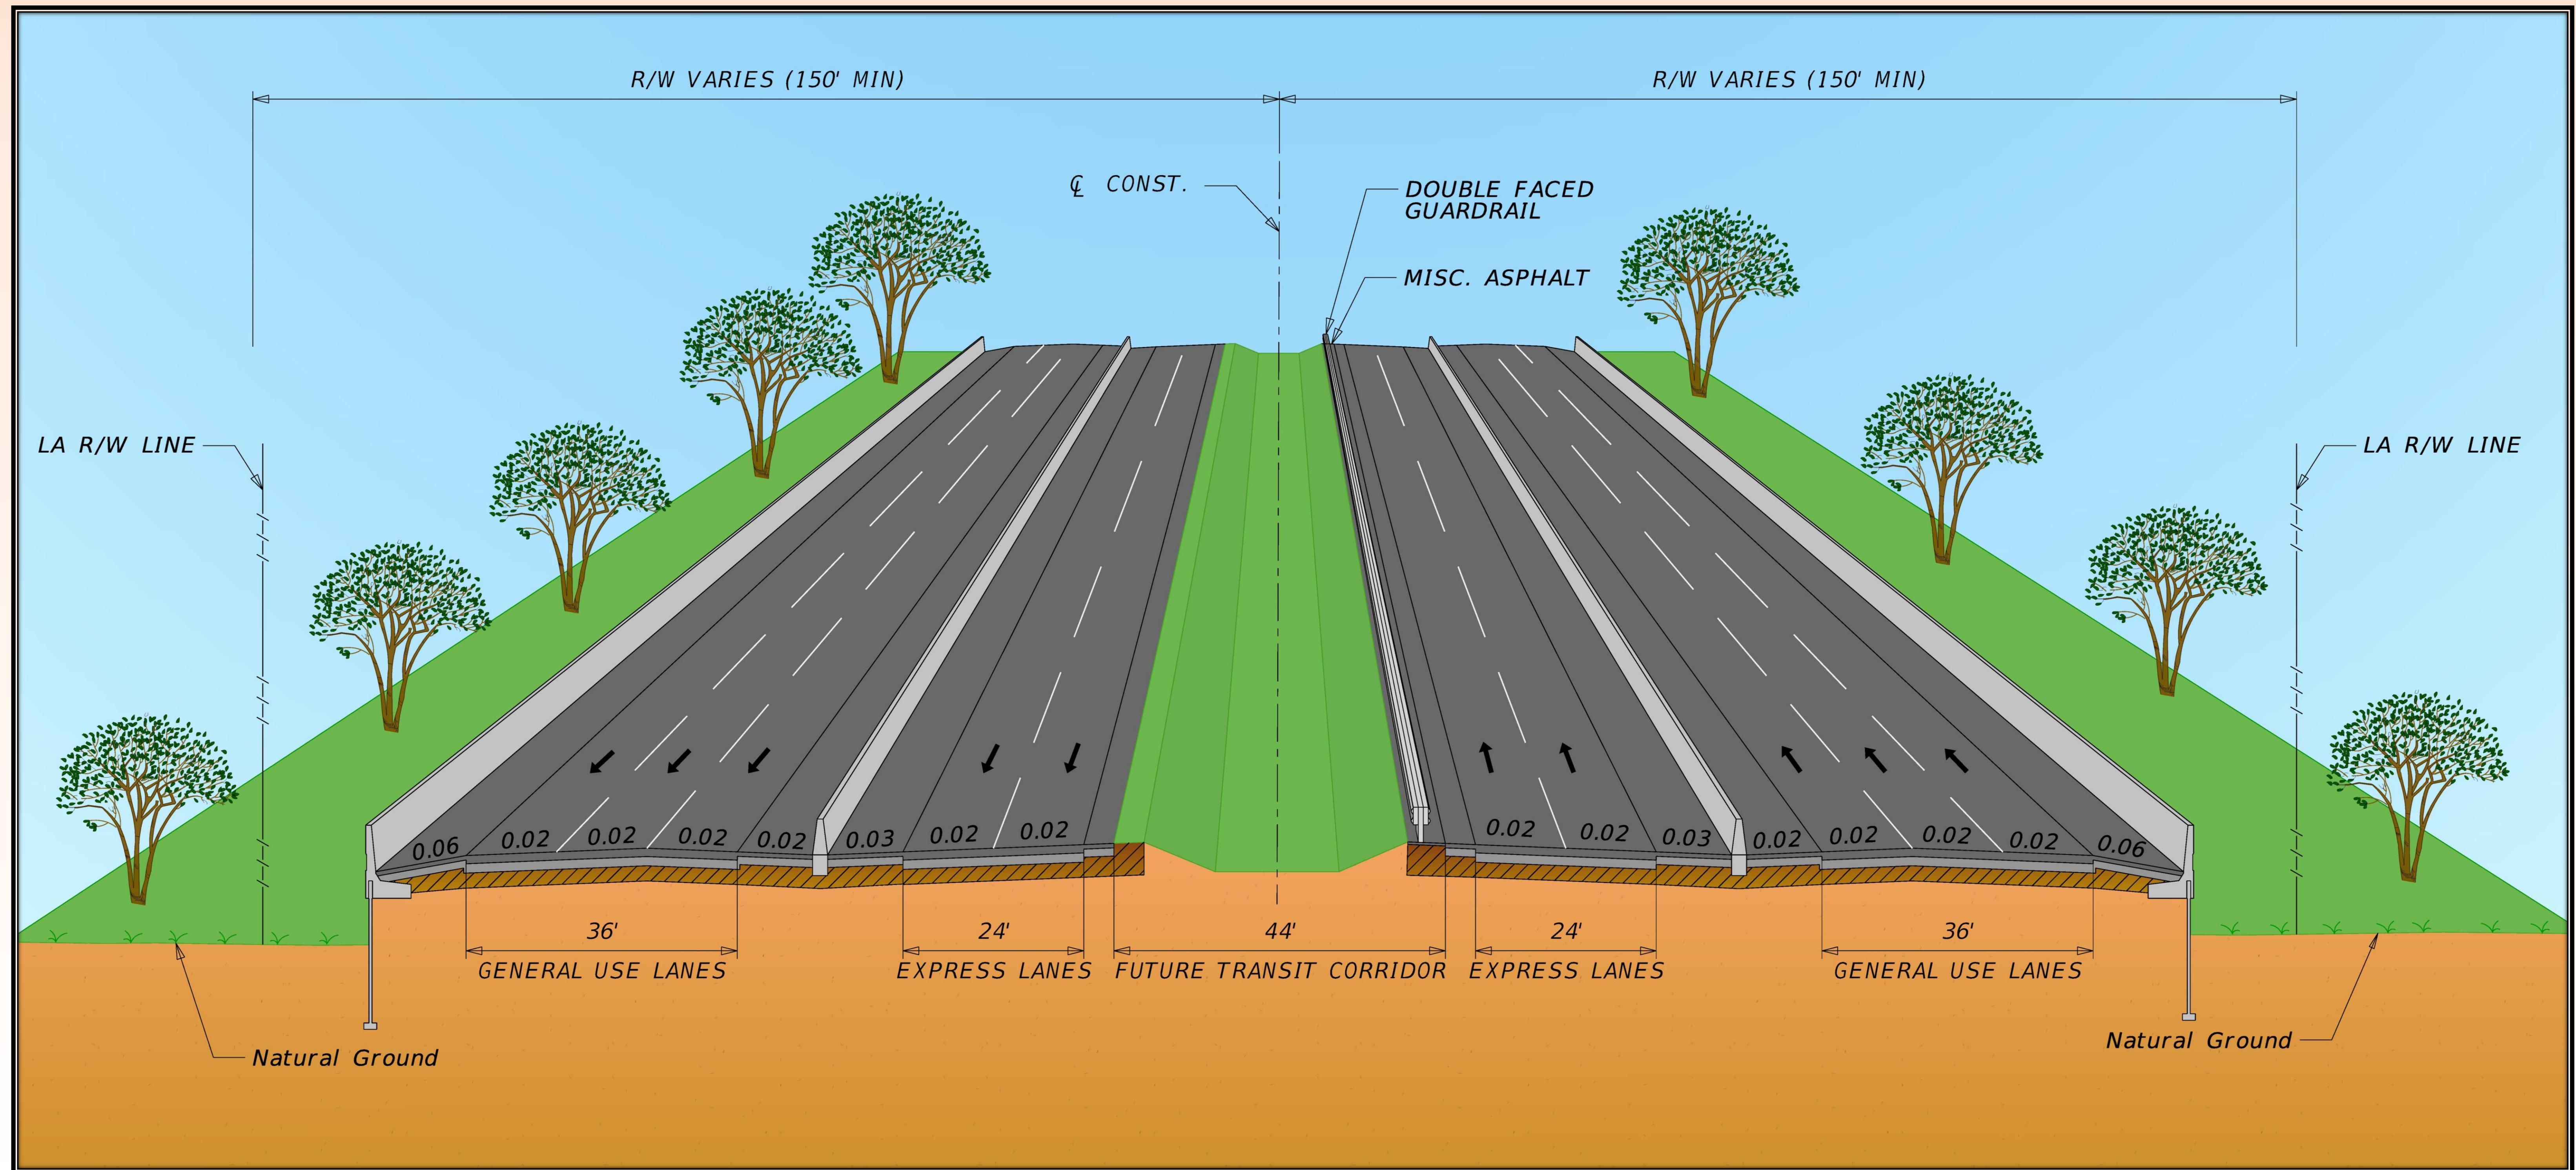

From East of US 17/92 to East of SR 472 (Design Speed = 70 MPH)
 6 General Use Lanes + 4 Express Lanes (with Transit Corridor)

