


100 YR FLOODPLAIN



LEGEND

GENERAL USE LANES	
EXPRESS LANES	
BRIDGE	
FUTURE HSR CORRIDOR	

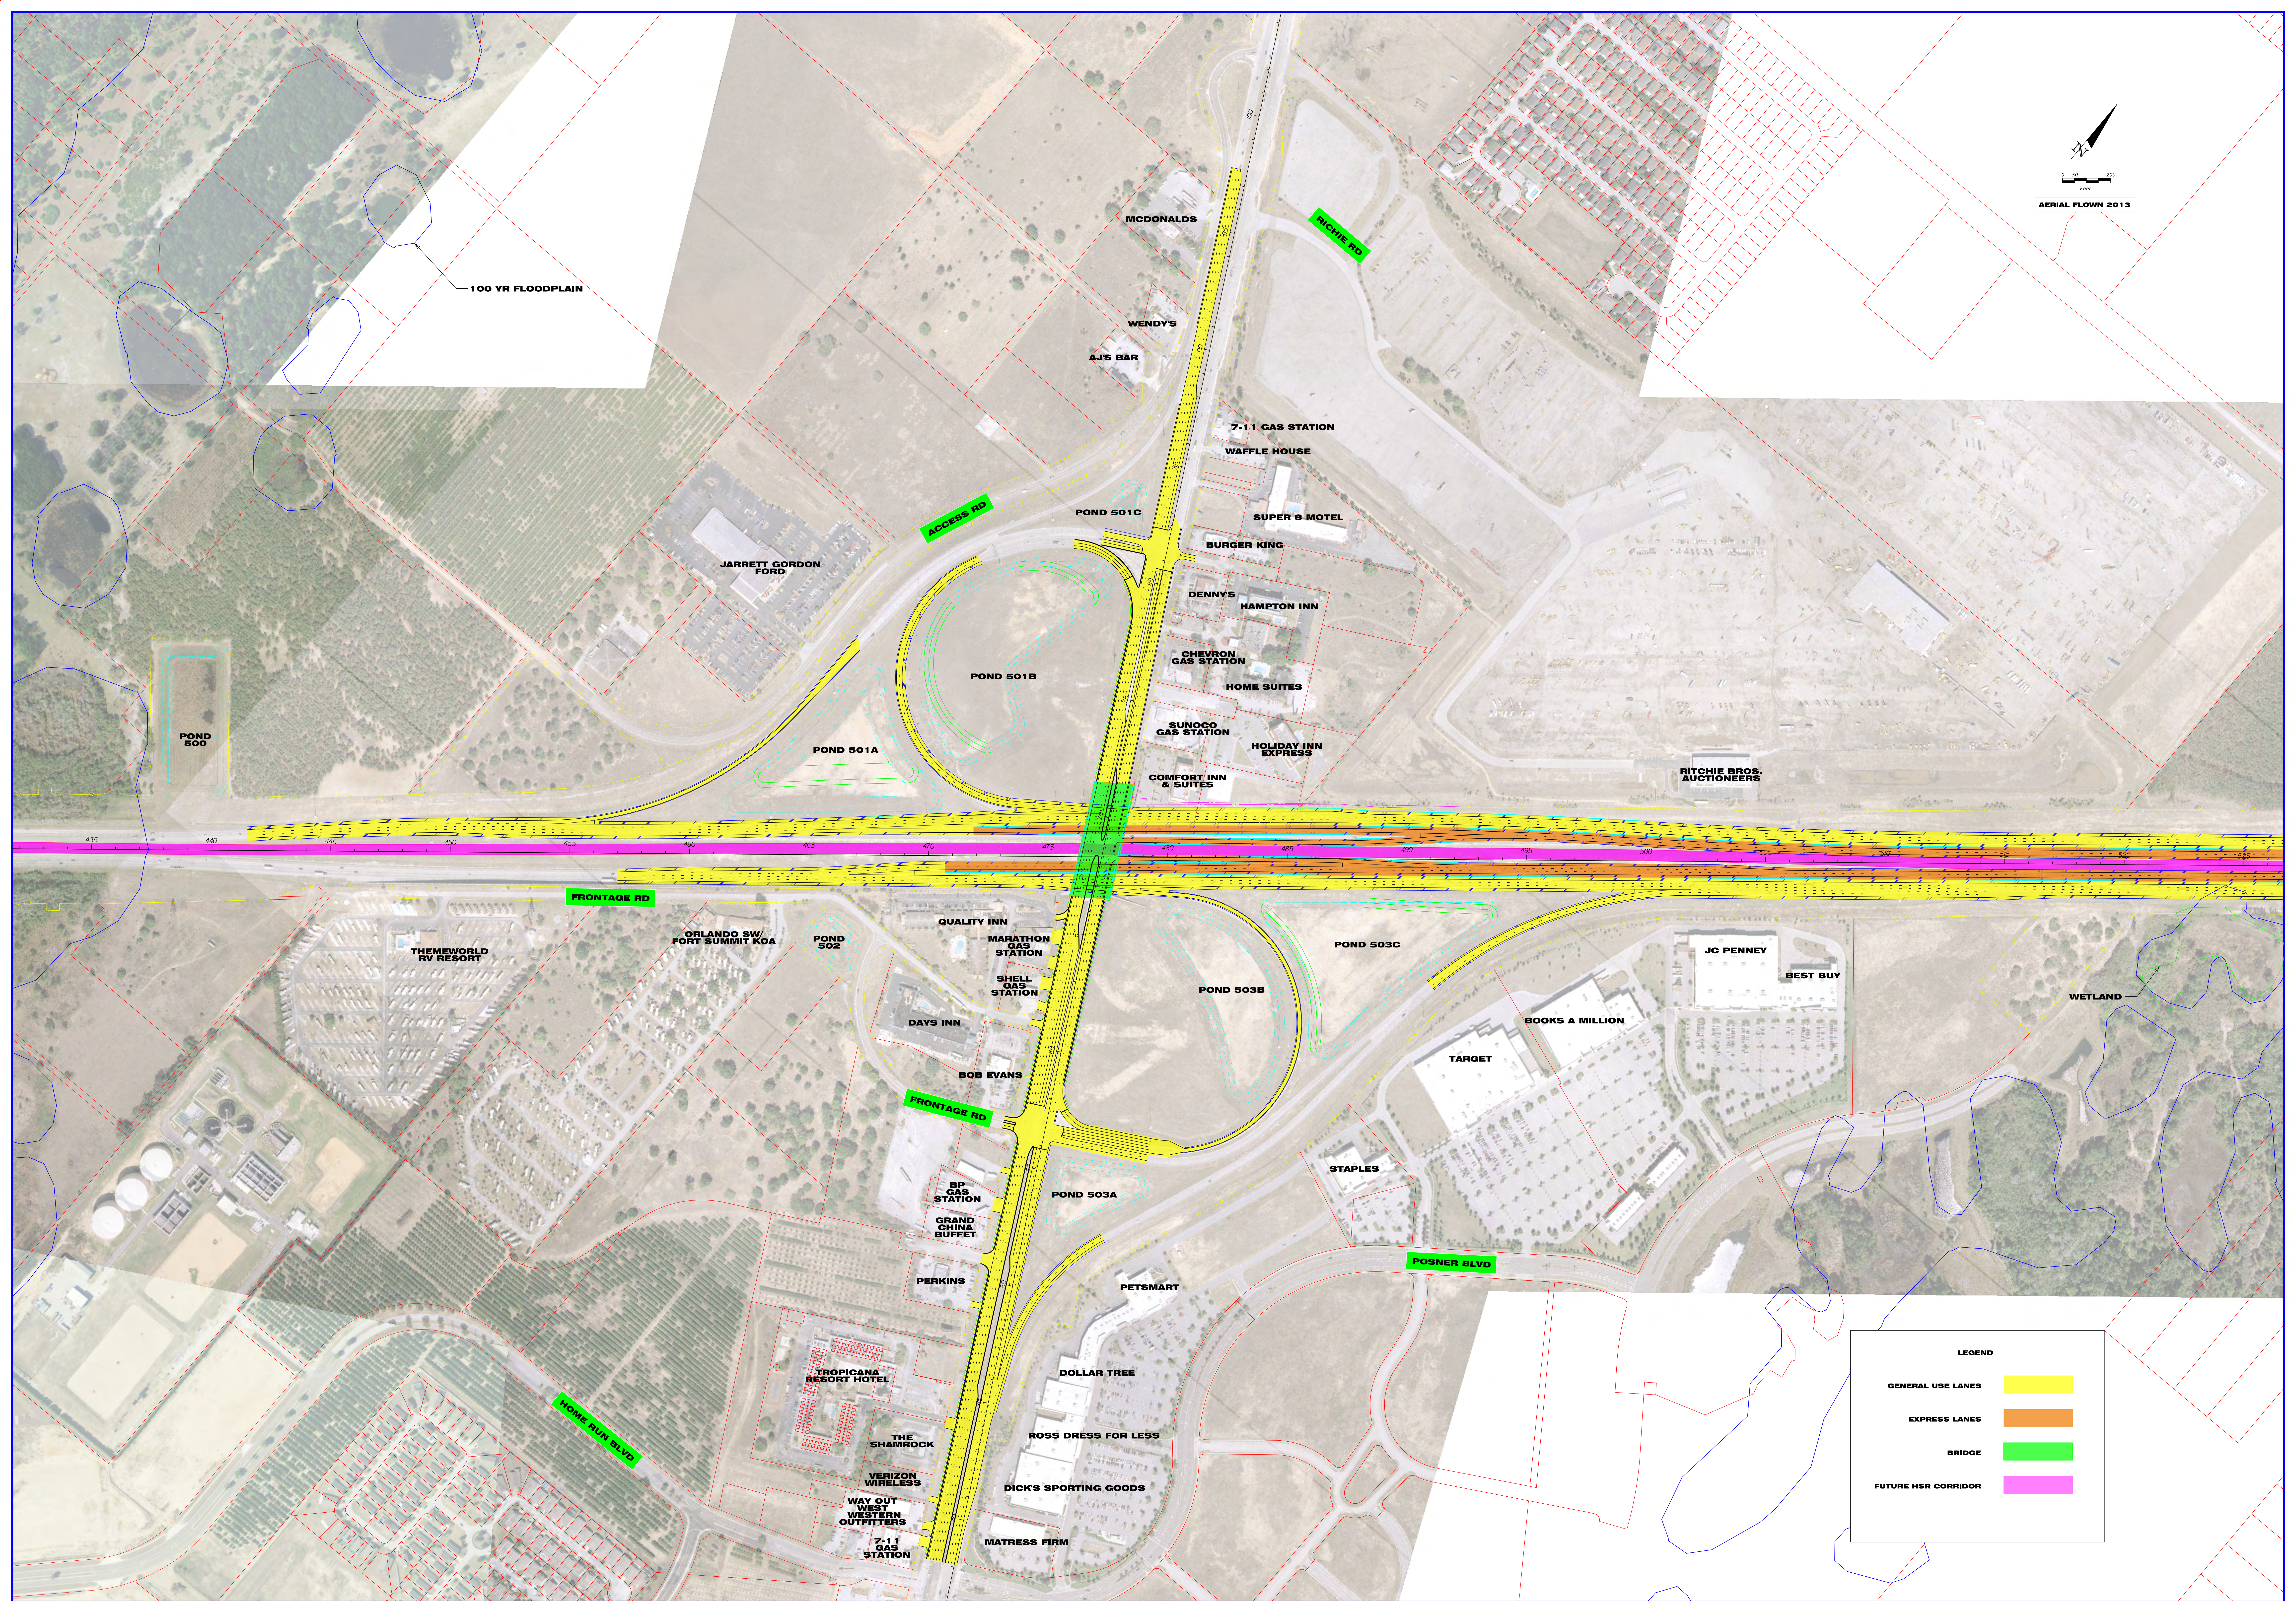

**SR-400 (I-4) SEGMENT 5
US 27/SR 25 ALTERNATIVE 1
(MAINTAIN EXISTING GEOMETRY WITH DIRECT EXPRESS CONNECTION TO US 27)**

