


100 YR FLOODPLAIN



LEGEND	
GENERAL USE LANES	
EXPRESS LANES	
BRIDGE	
FUTURE HSR CORRIDOR	

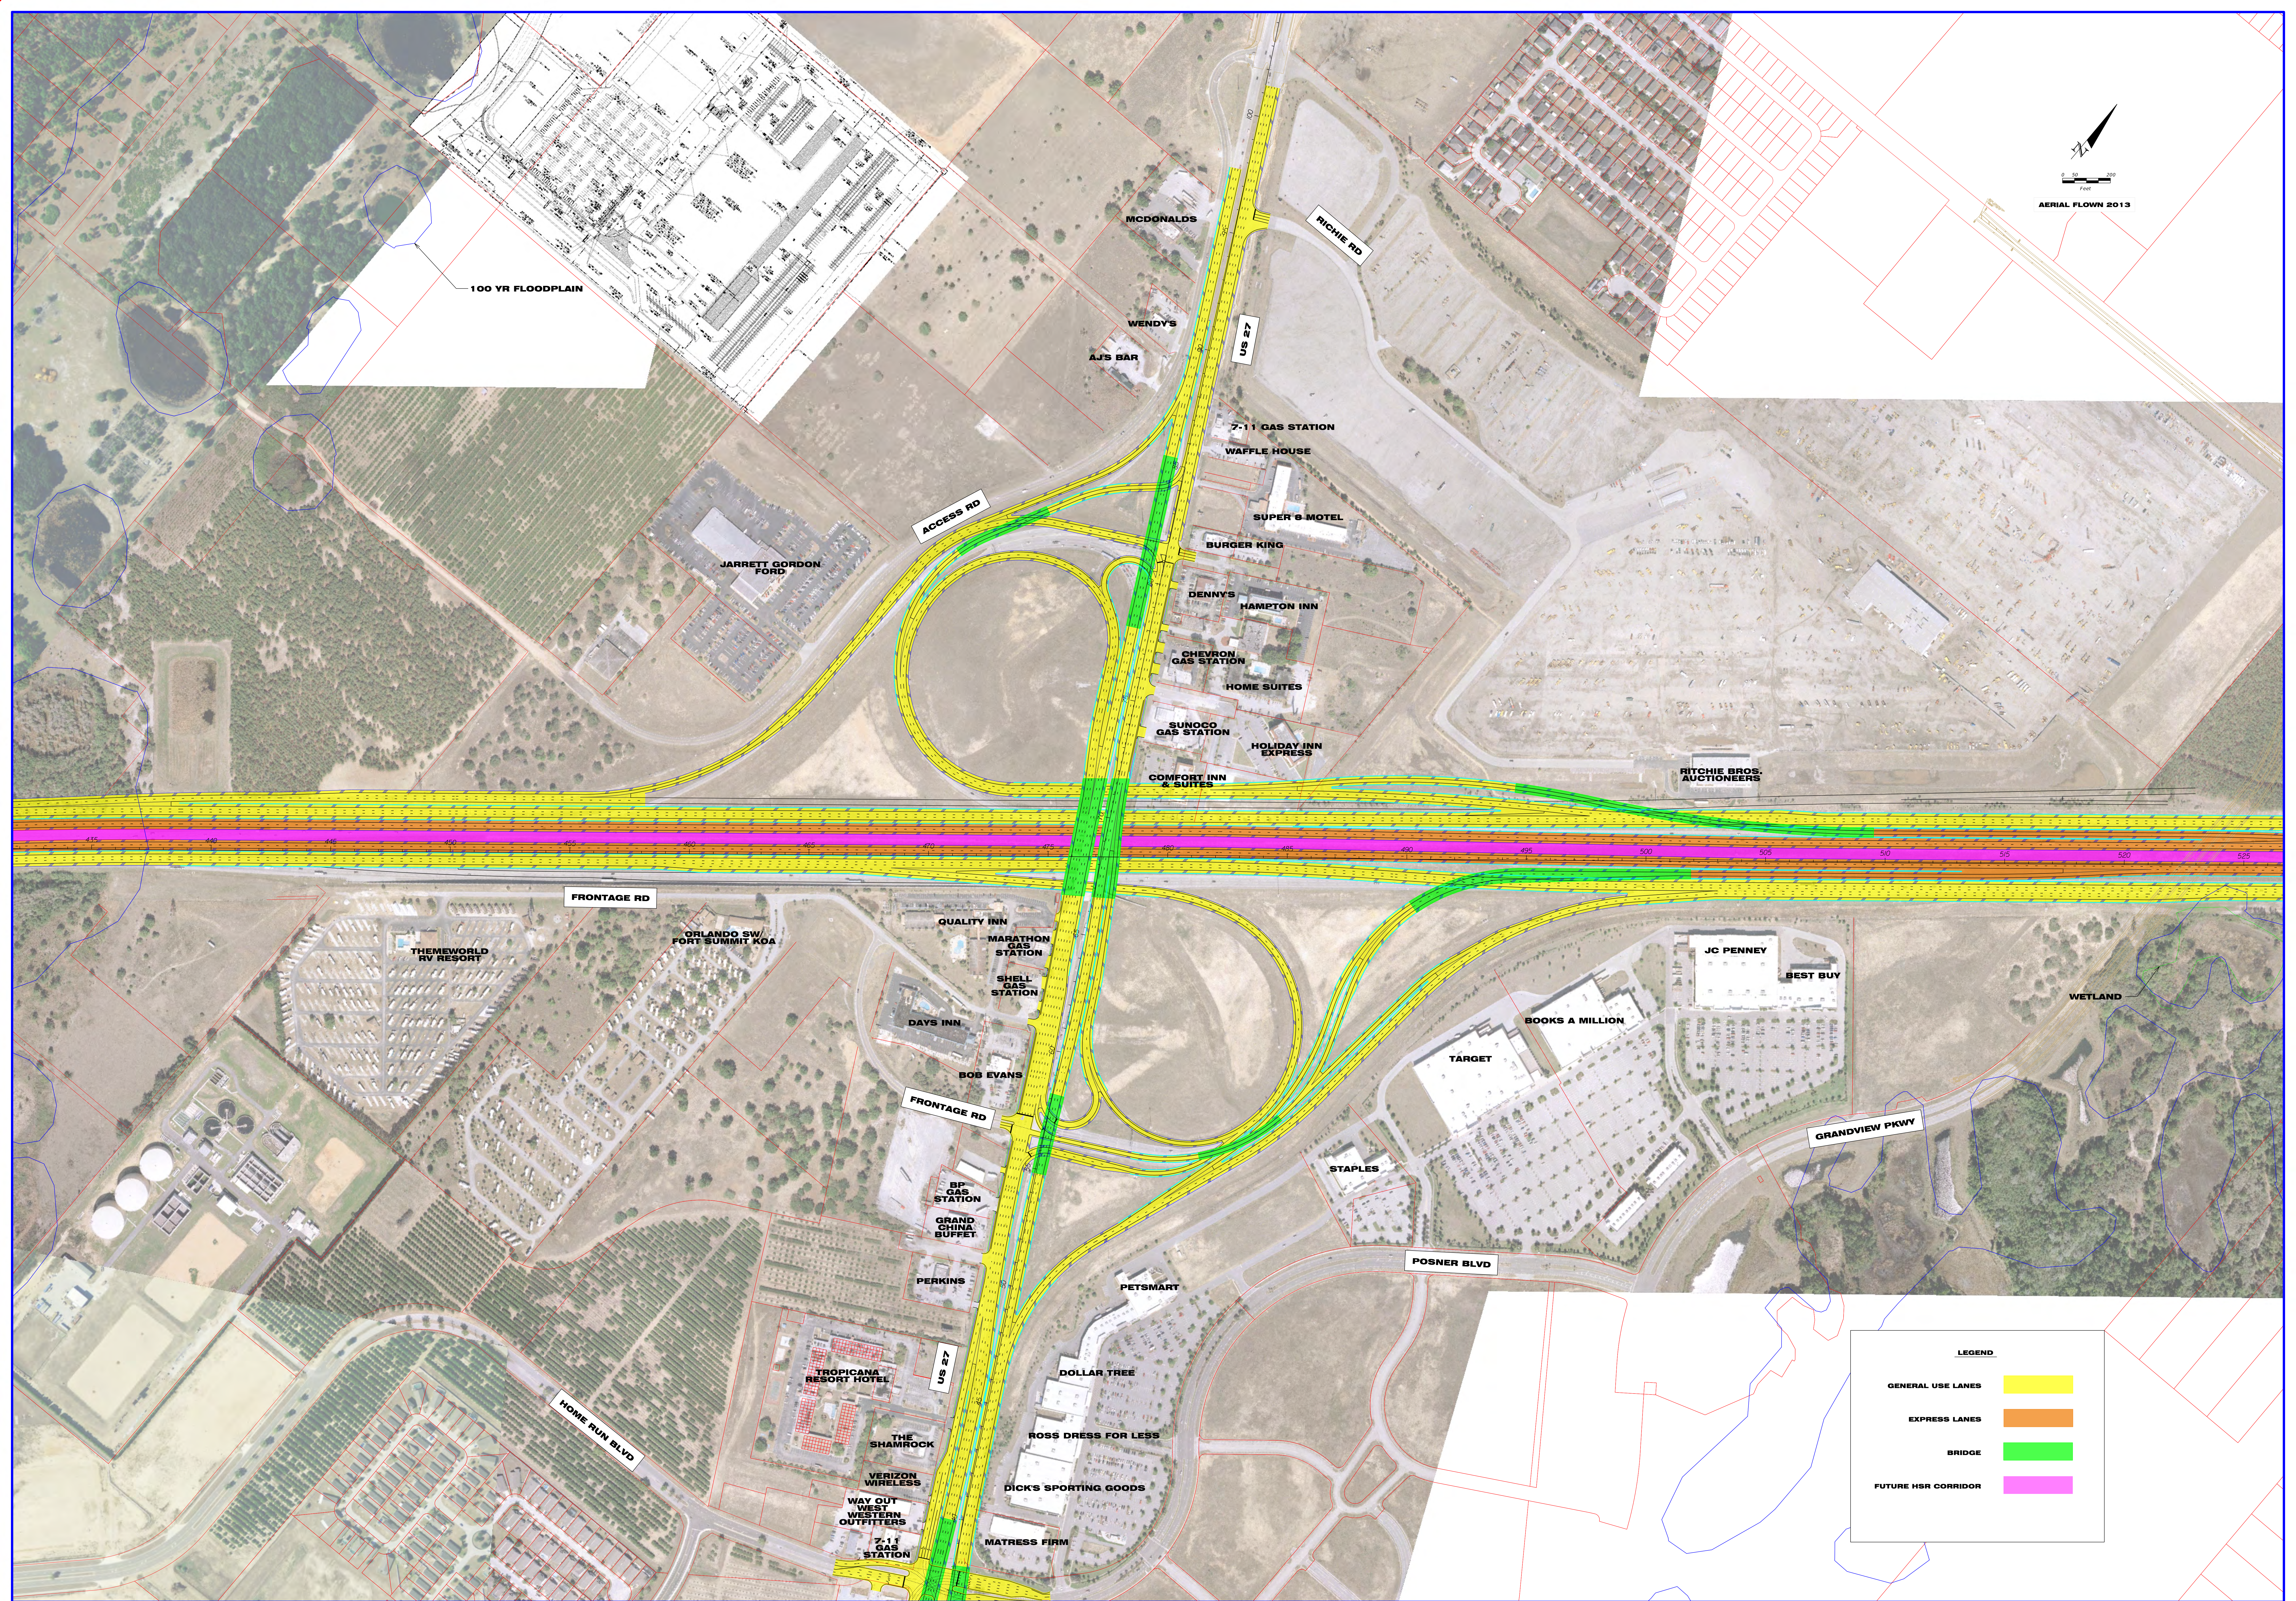

**SR-400 (I-4) SEGMENT 5
US 27/SR 25 ALTERNATIVE 6
(MAINTAIN EXISTING GEOMETRY WITH U-TURNS AT EACH RAMP TERMINI)**

