


PROPOSED TYPICAL SECTION

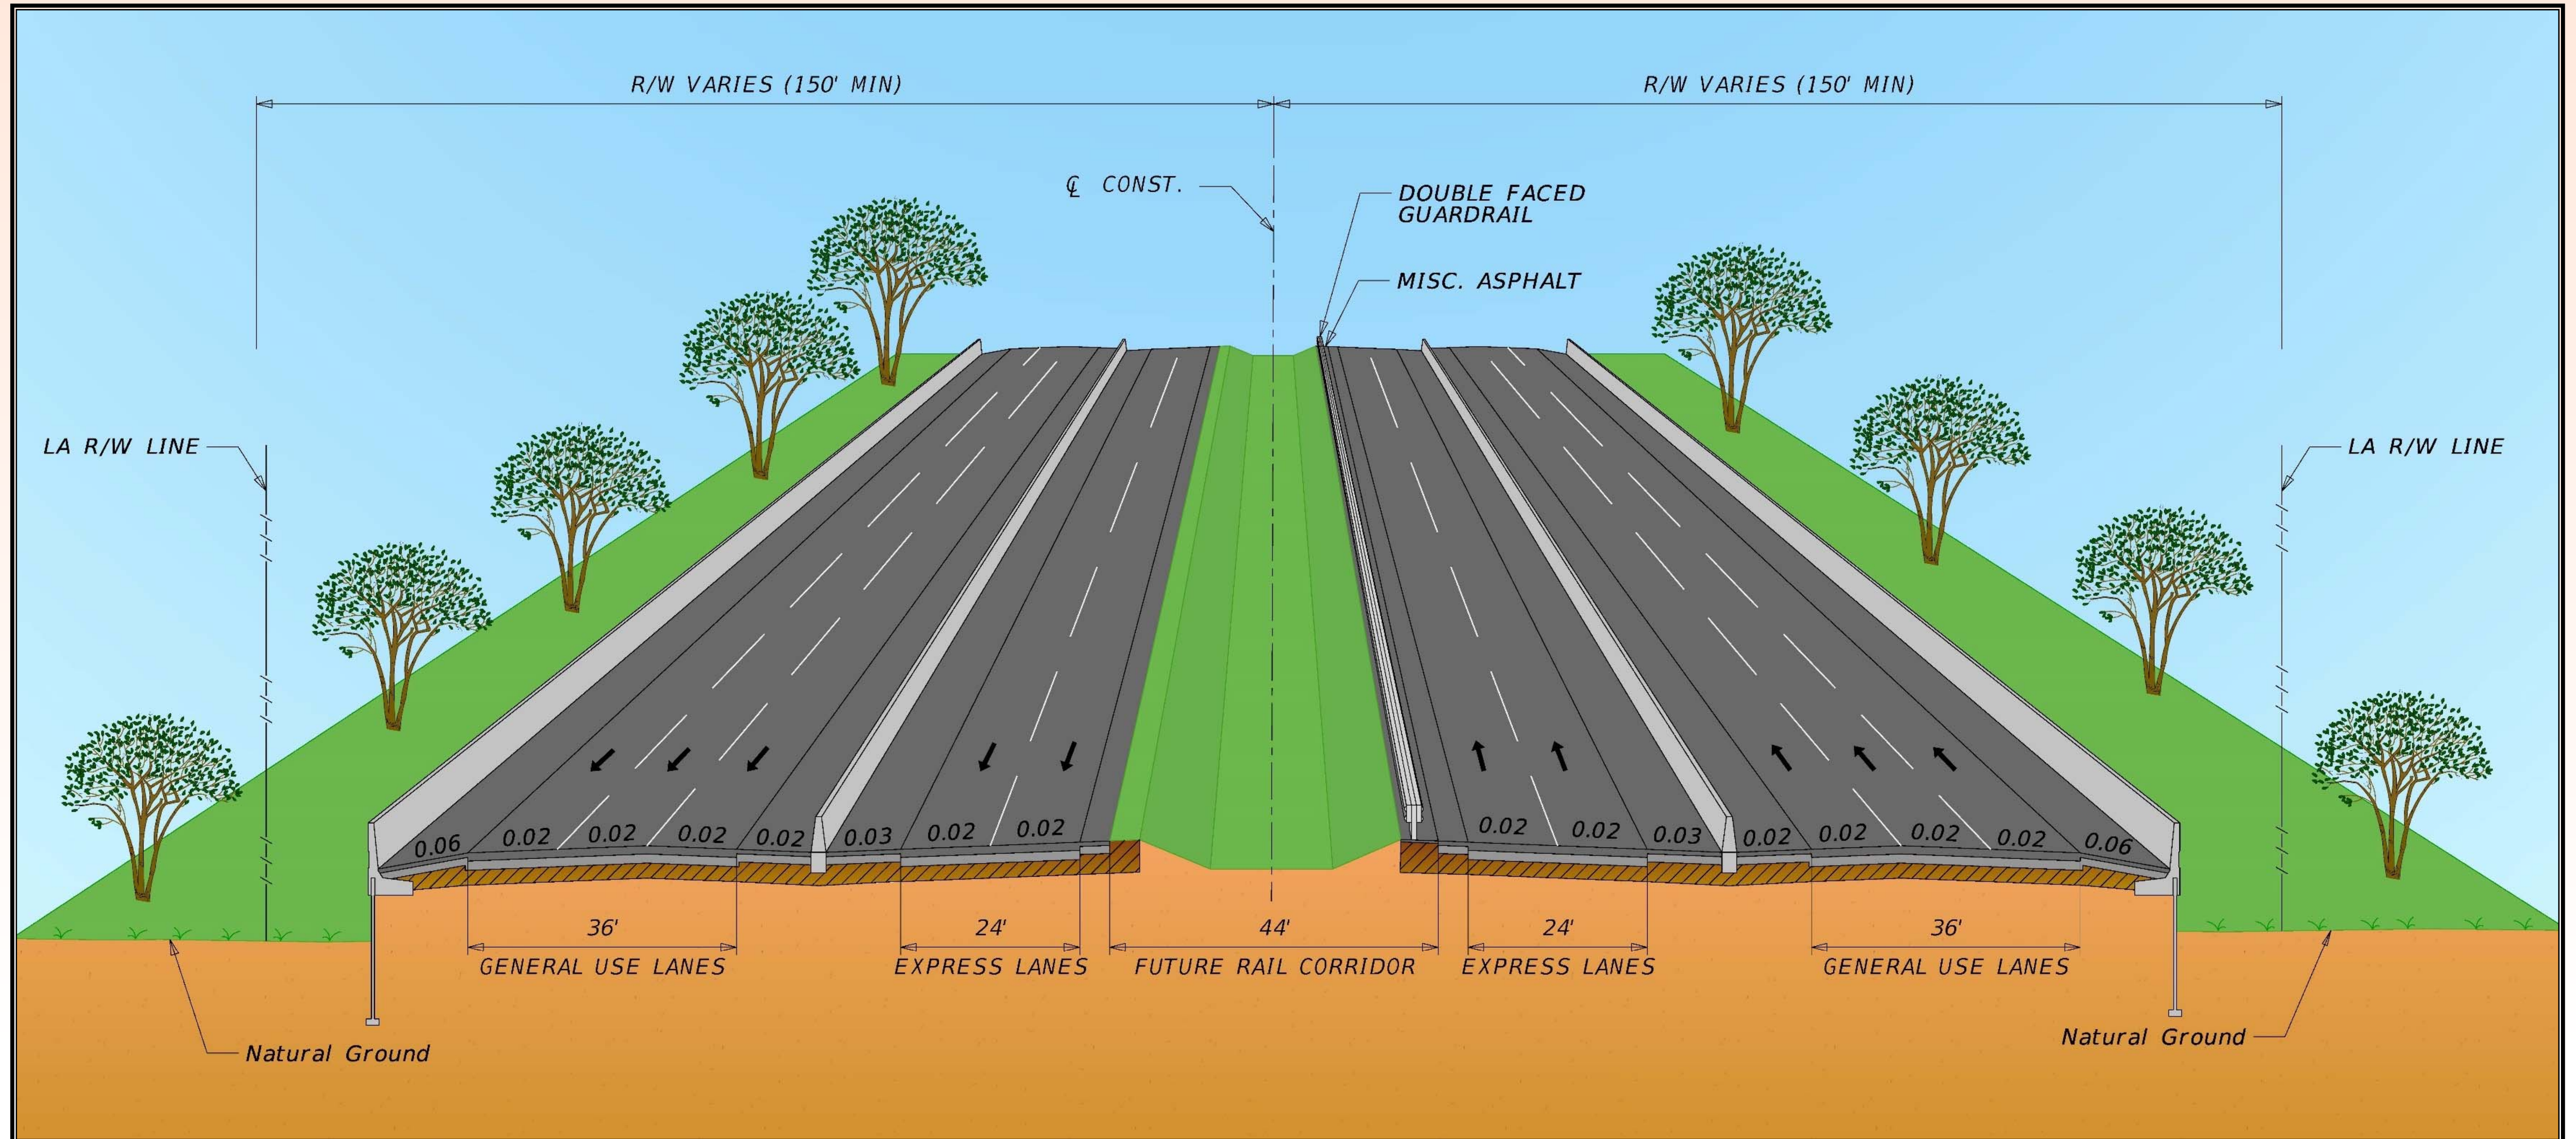

From West of US 27 to West of CR 532 (Design Speed = 70 MPH)
 6 General Use Lanes + 4 Express Lanes (with Rail Corridor)

