


AERIAL FLOWN 2013

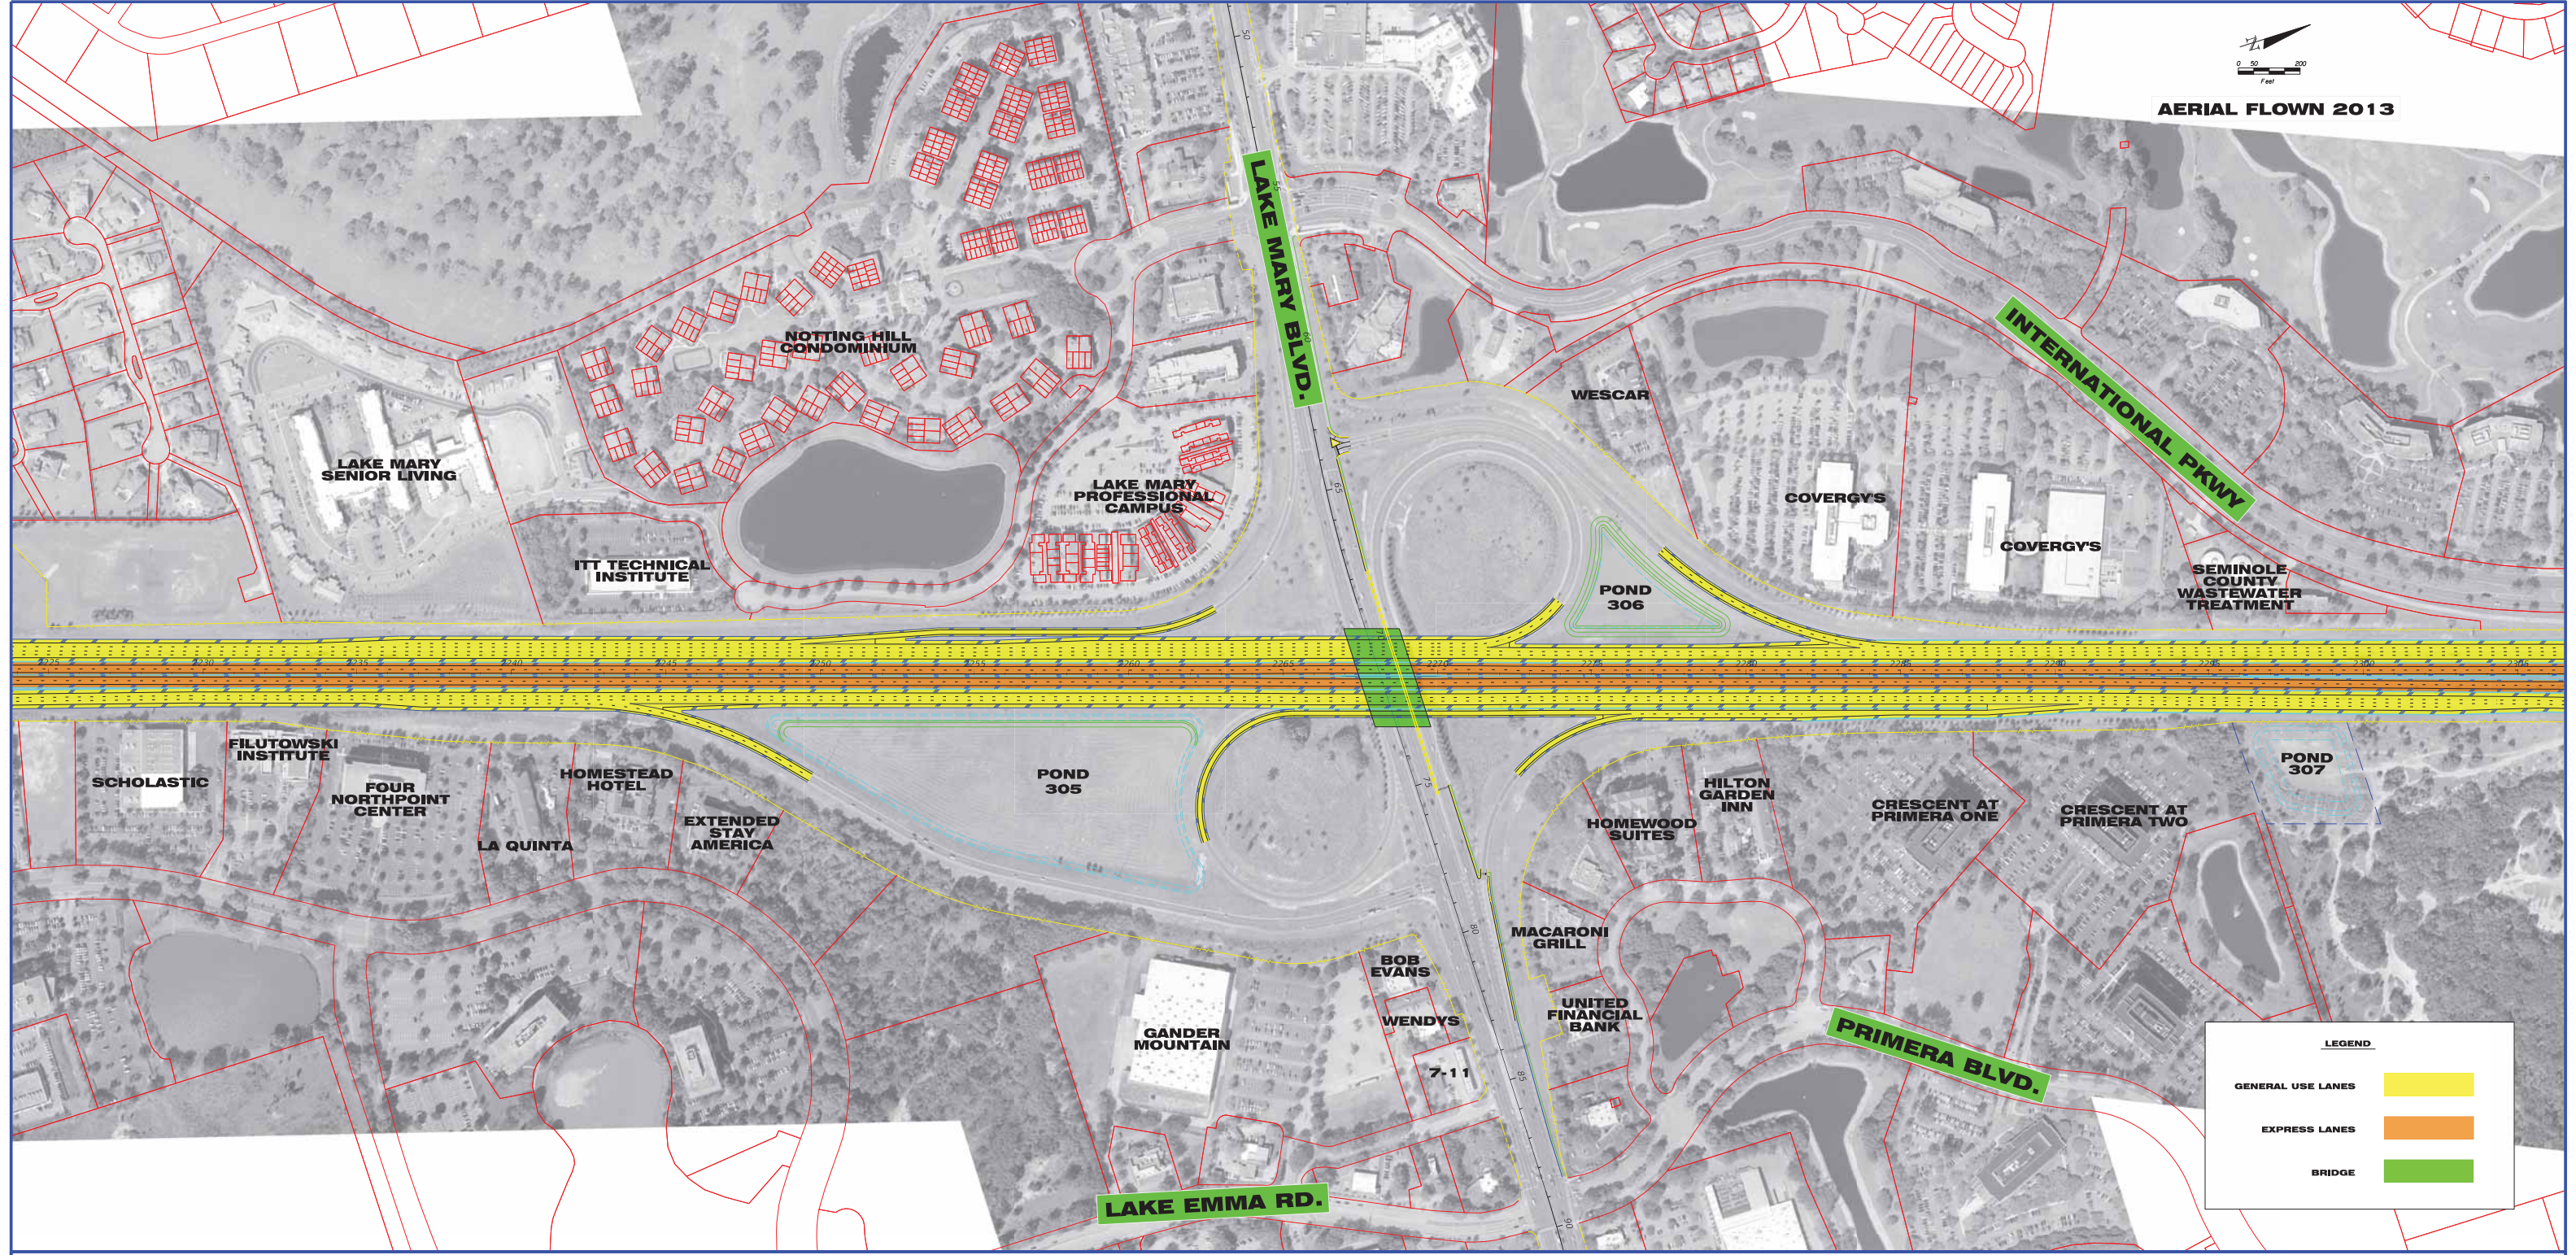

| LEGEND | |
|-------------------|--|
| GENERAL USE LANES | |
| EXPRESS LANES | |
| BRIDGE | |



SR-400 (I-4) Segment 3 LAKE MARY BLVD. / I-4 ALTERNATIVE 1

