



Concept Plan of Auxiliary Lanes on I-4 (S.R. 400) and State Road (S.R.) 429

Plan Conceptual de Carriles Auxiliares en I-4 (S.R. 400) y State Road (S.R.) 429




Financial ID #: 444329-1

LEGEND
PAVEMENT WIDENING
SHOULDER PAVEMENT
RESURFACING ONLY

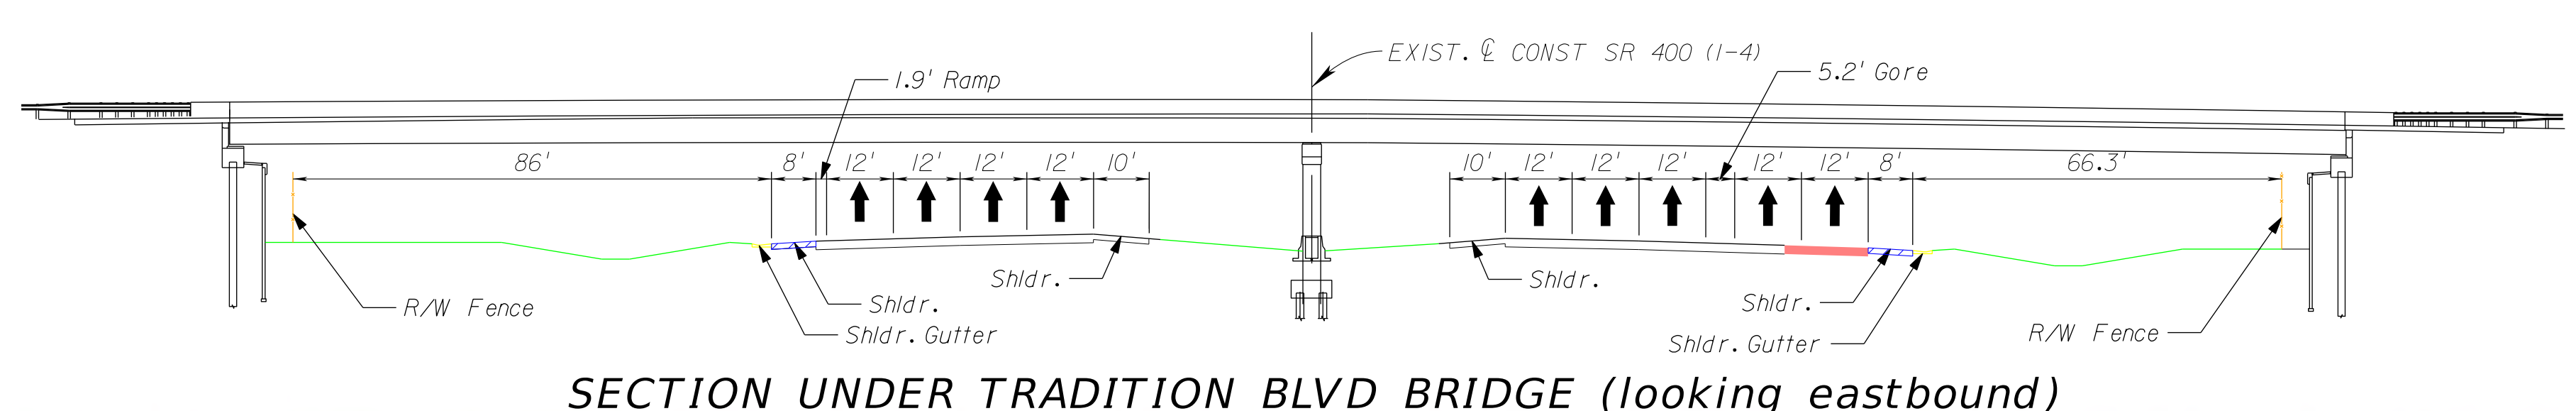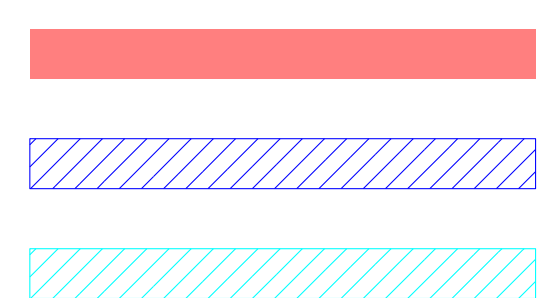

SECTION UNDER TRADITION BLVD BRIDGE (looking eastbound)

 

More Info: I4Beyond.com/ChampionsGate