


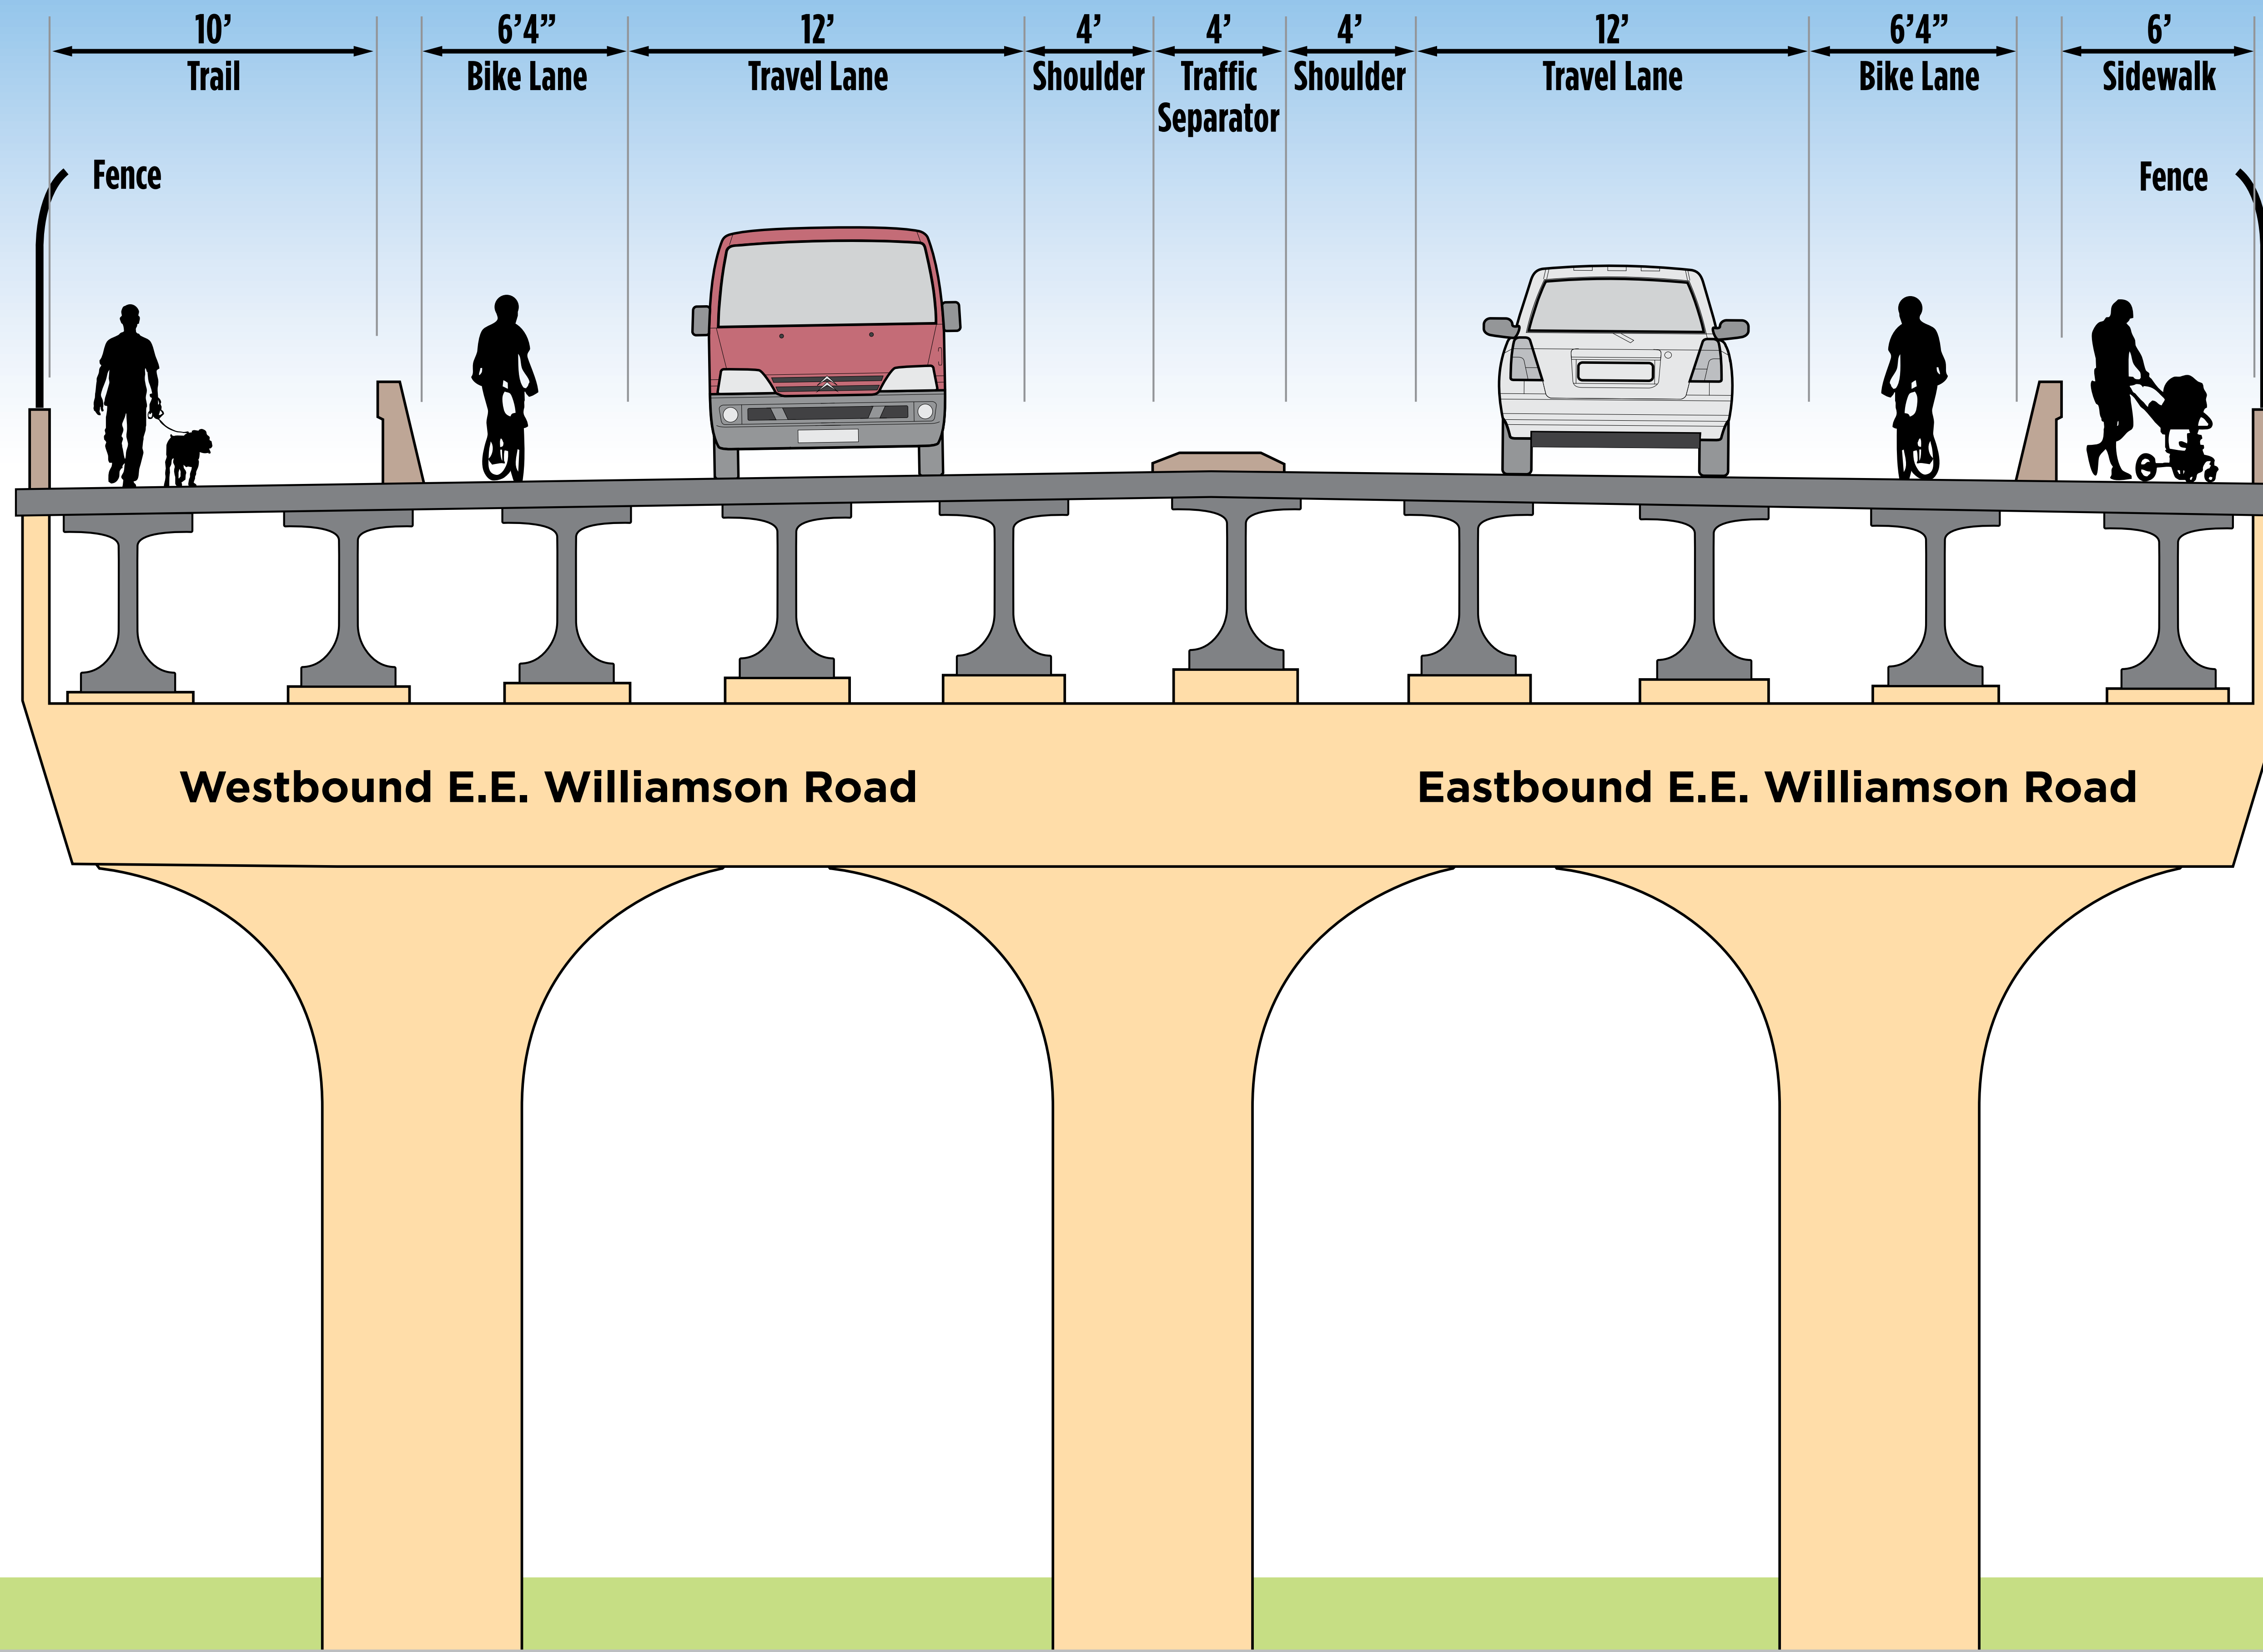

# CROSS SECTION OF NEW E.E. WILLIAMSON ROAD BRIDGE OVER INTERSTATE 4 (I-4)

FINANCIAL ID: 439682-4-52-01



More Info: [I4Beyond.com](http://I4Beyond.com)