


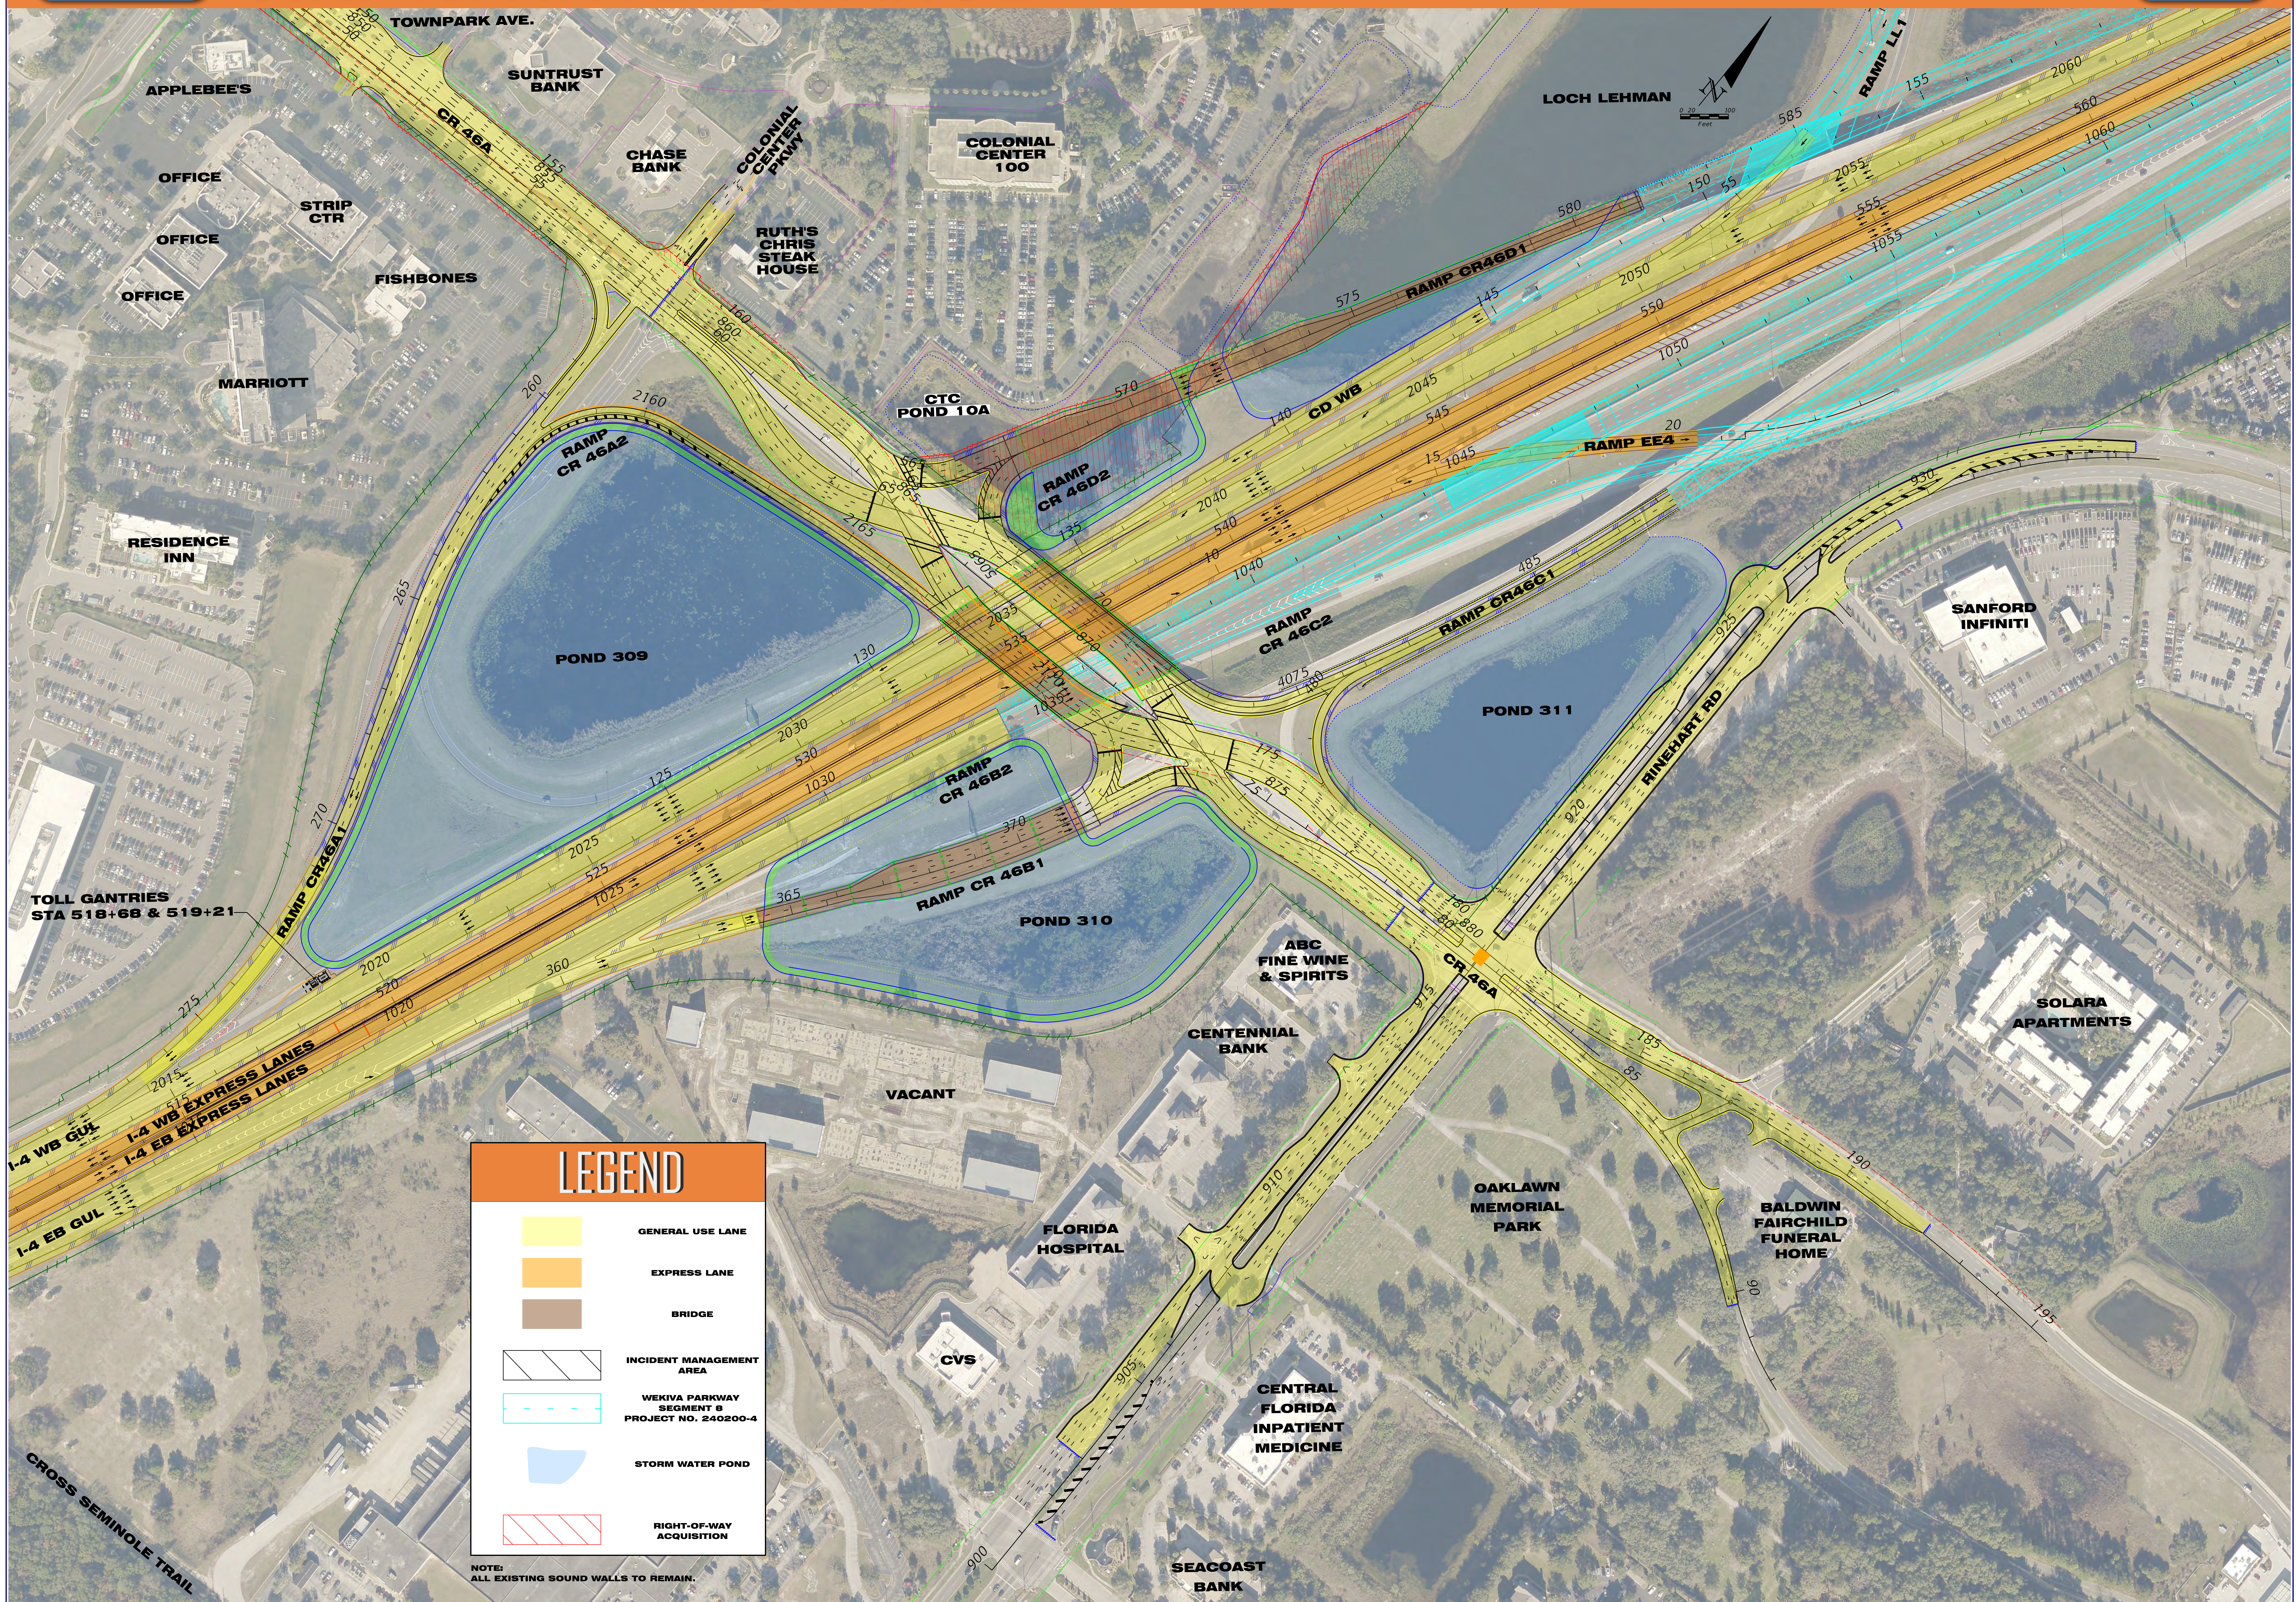

Financial Project ID No.: 242592-4-52-01

C.R. 46A INTERCHANGE






Financial Project ID No.: 242592-4-52-01

C.R. 46A INTERCHANGE



3D Renderings

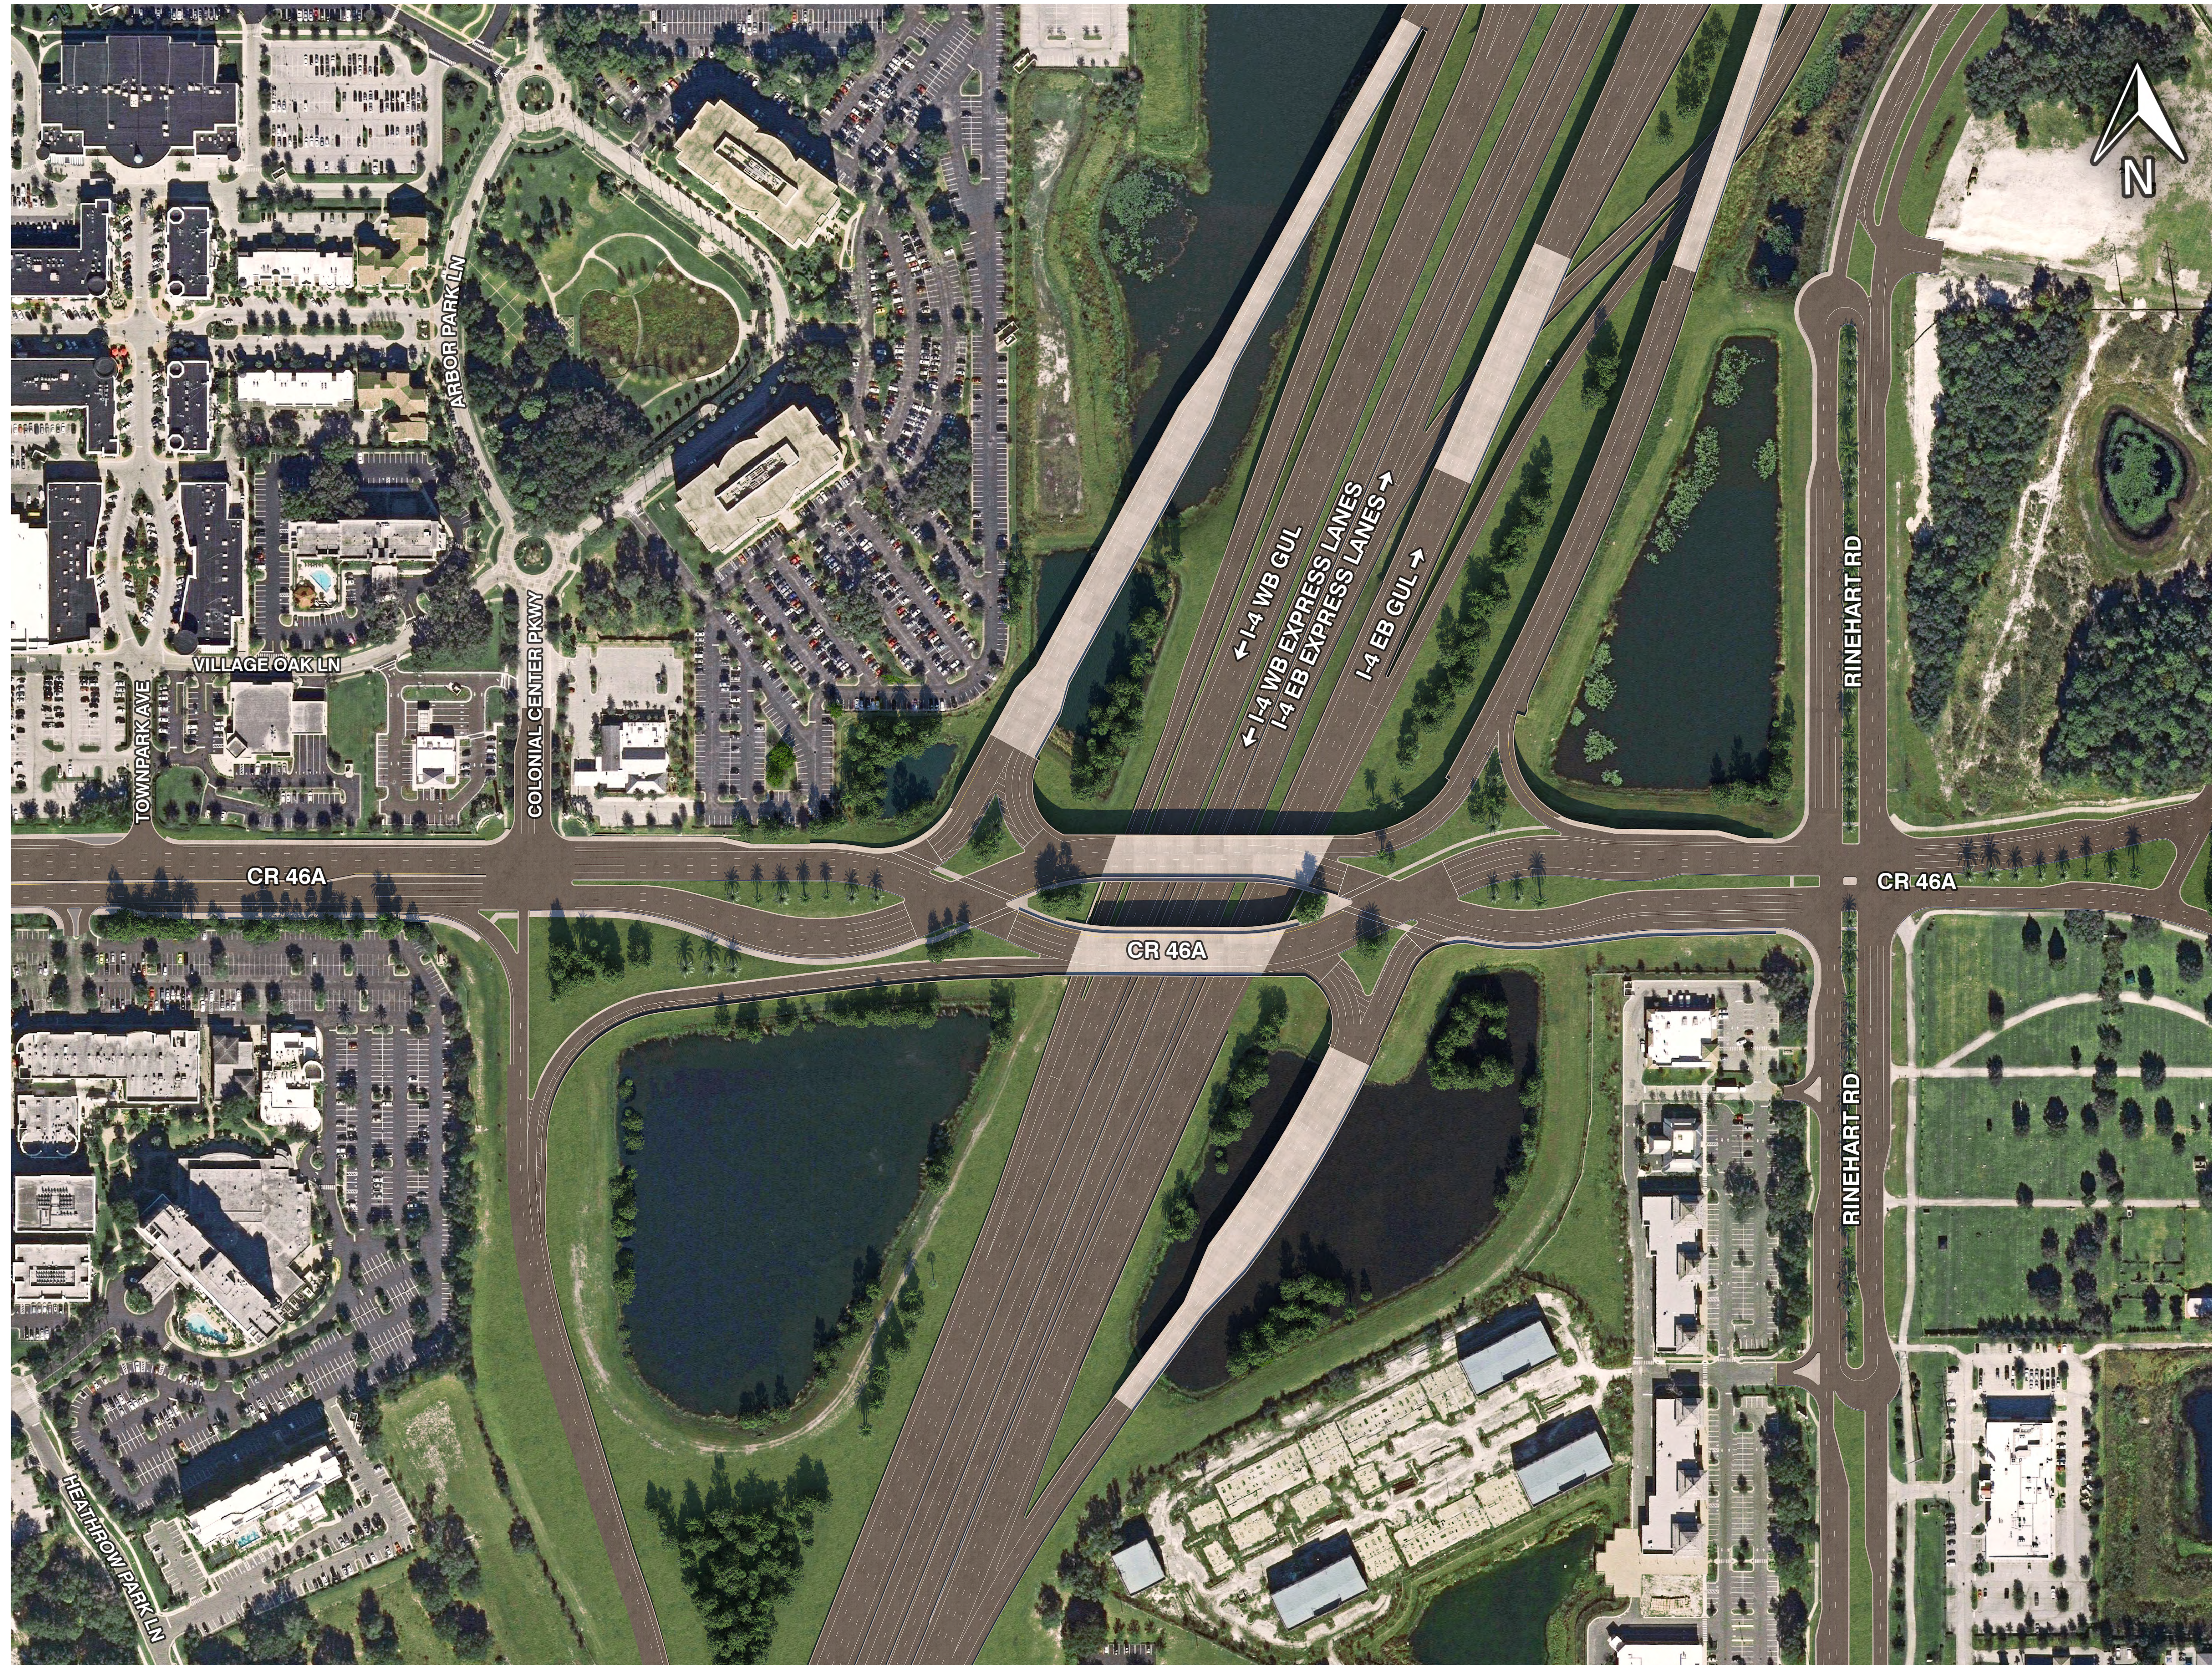

Top View

Looking north



Close-up looking north

