




Financial Project ID No.: 242592-4-52-01

U.S. 17/92 INTERCHANGE

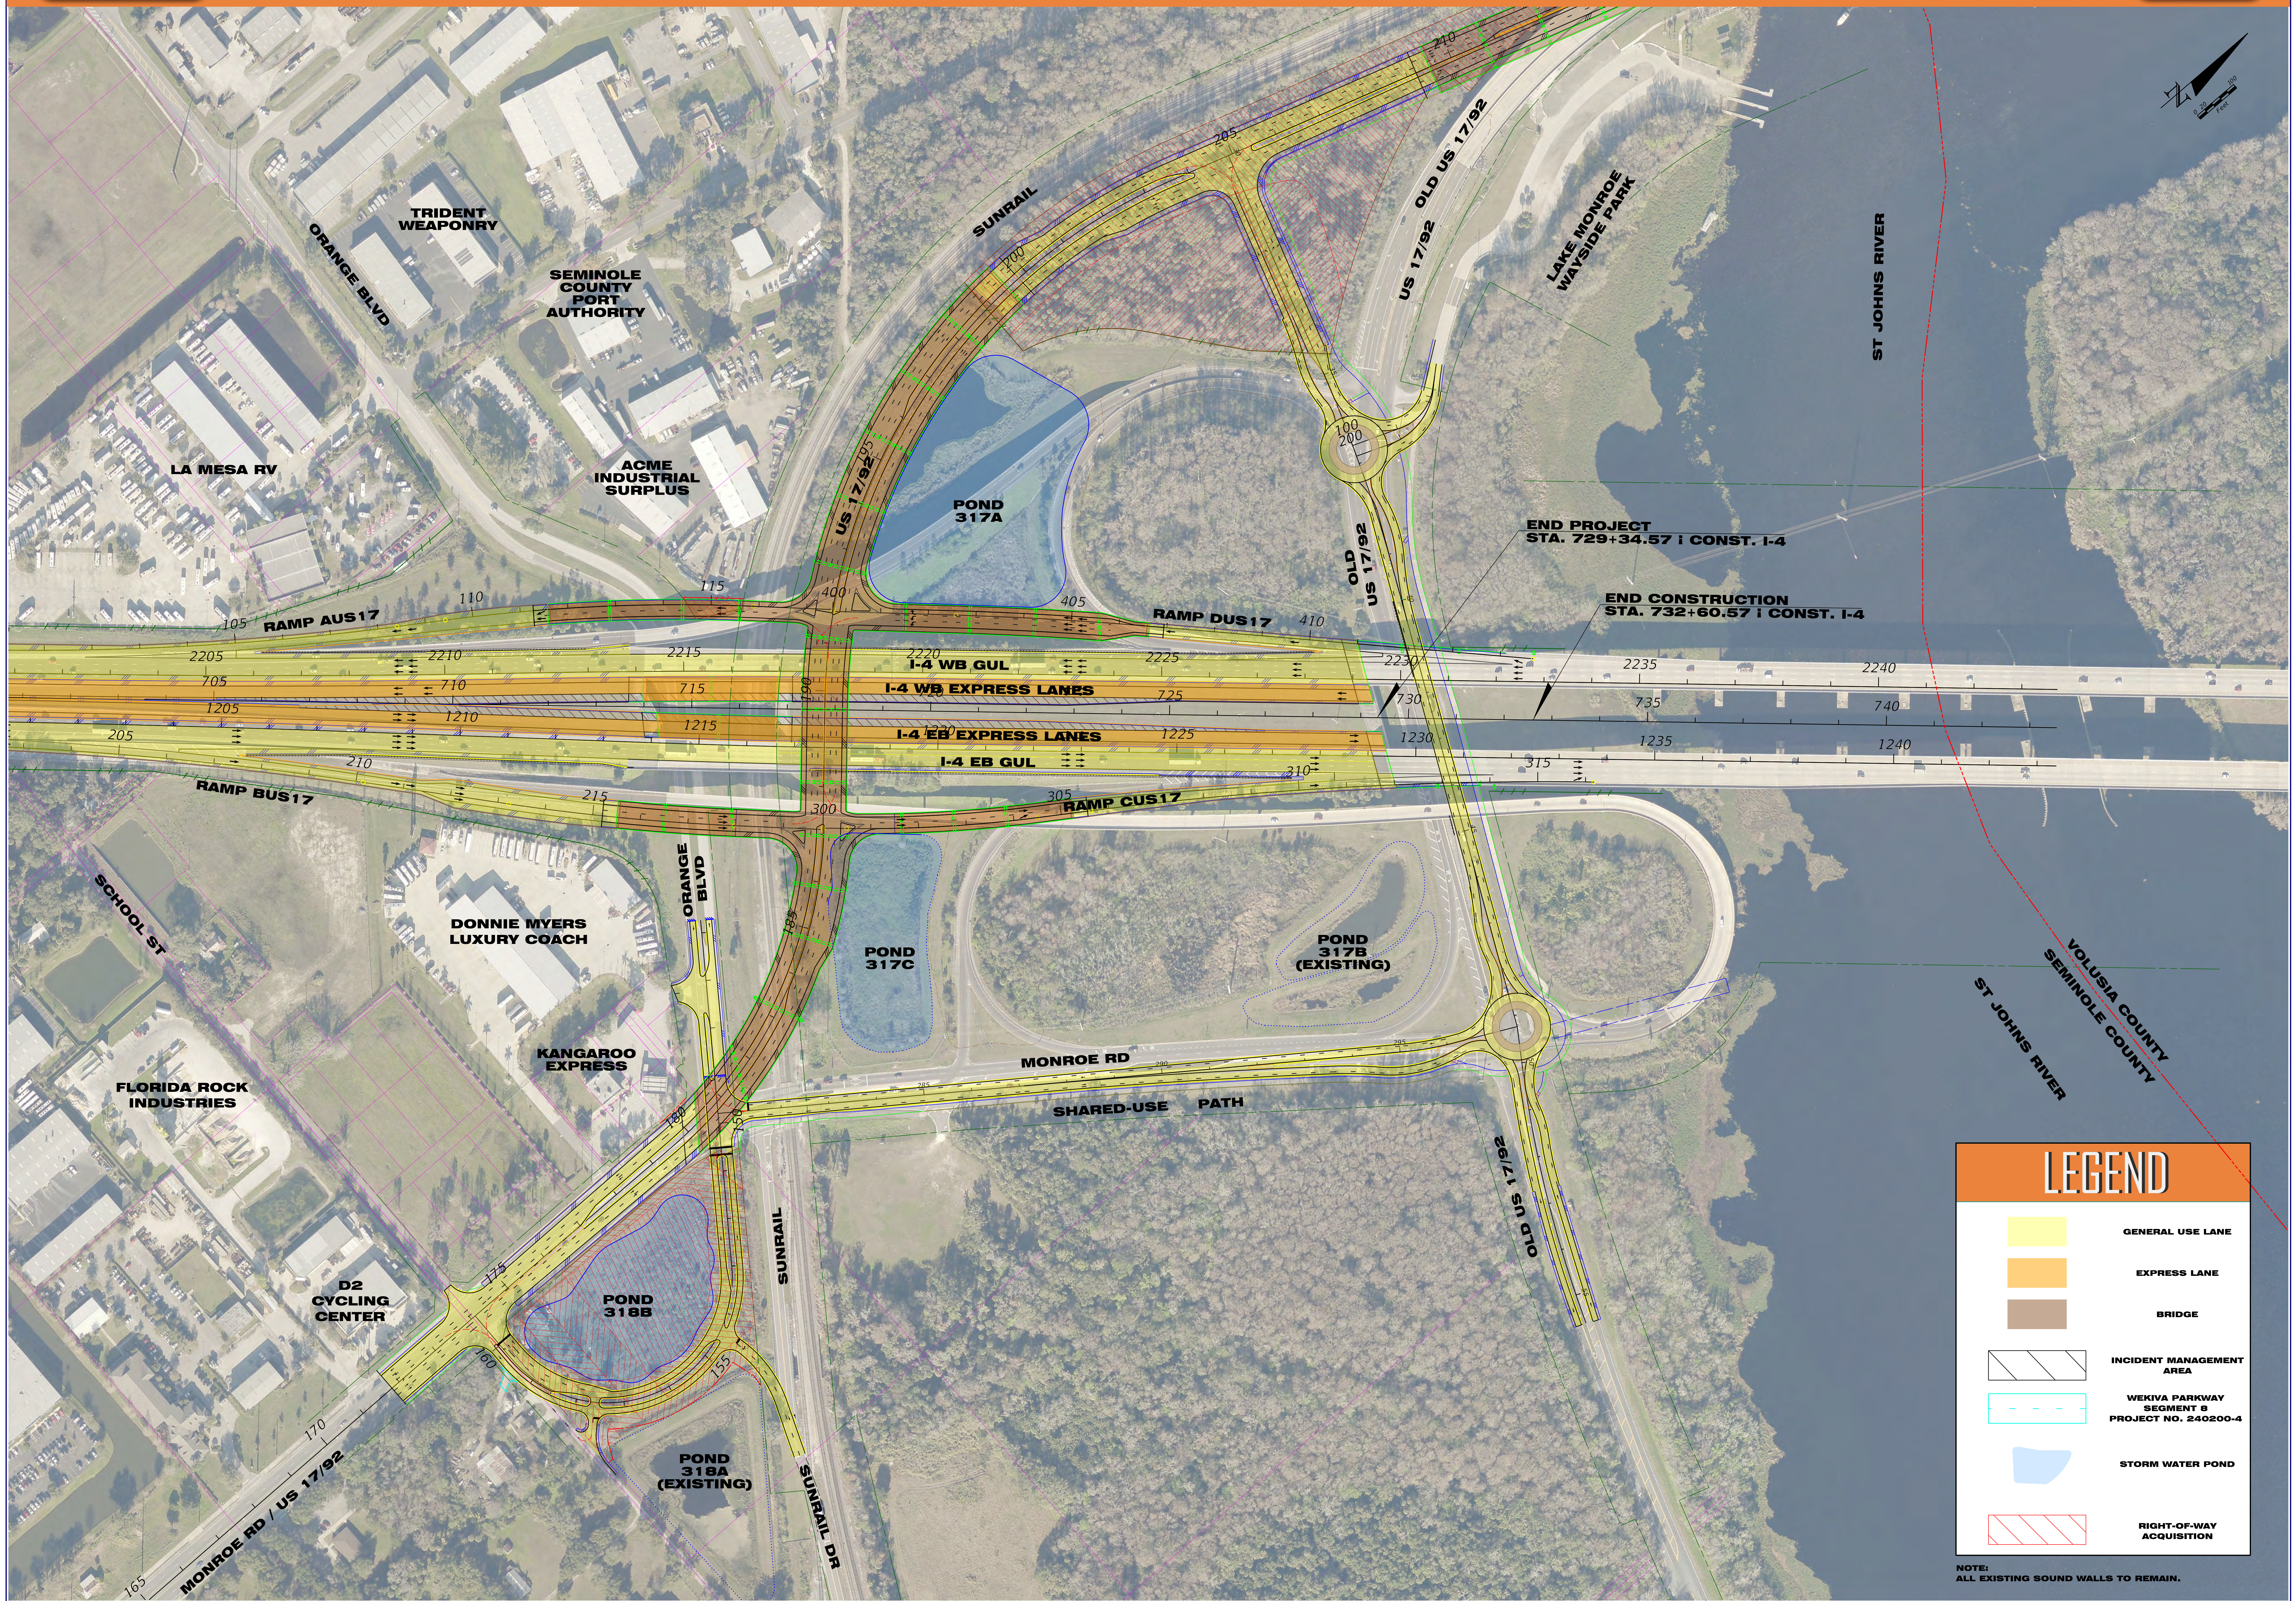

LEGEND


	GENERAL USE LANE
	EXPRESS LANE
	BRIDGE
	INCIDENT MANAGEMENT AREA
	WEKIVA PARKWAY SEGMENT 8 PROJECT NO. 240200-4
	STORM WATER POND
	RIGHT-OF-WAY ACQUISITION

NOTE:
ALL EXISTING SOUND WALLS TO REMAIN.



Financial Project ID No.: 242592-4-52-01


U.S. 17/92 INTERCHANGE

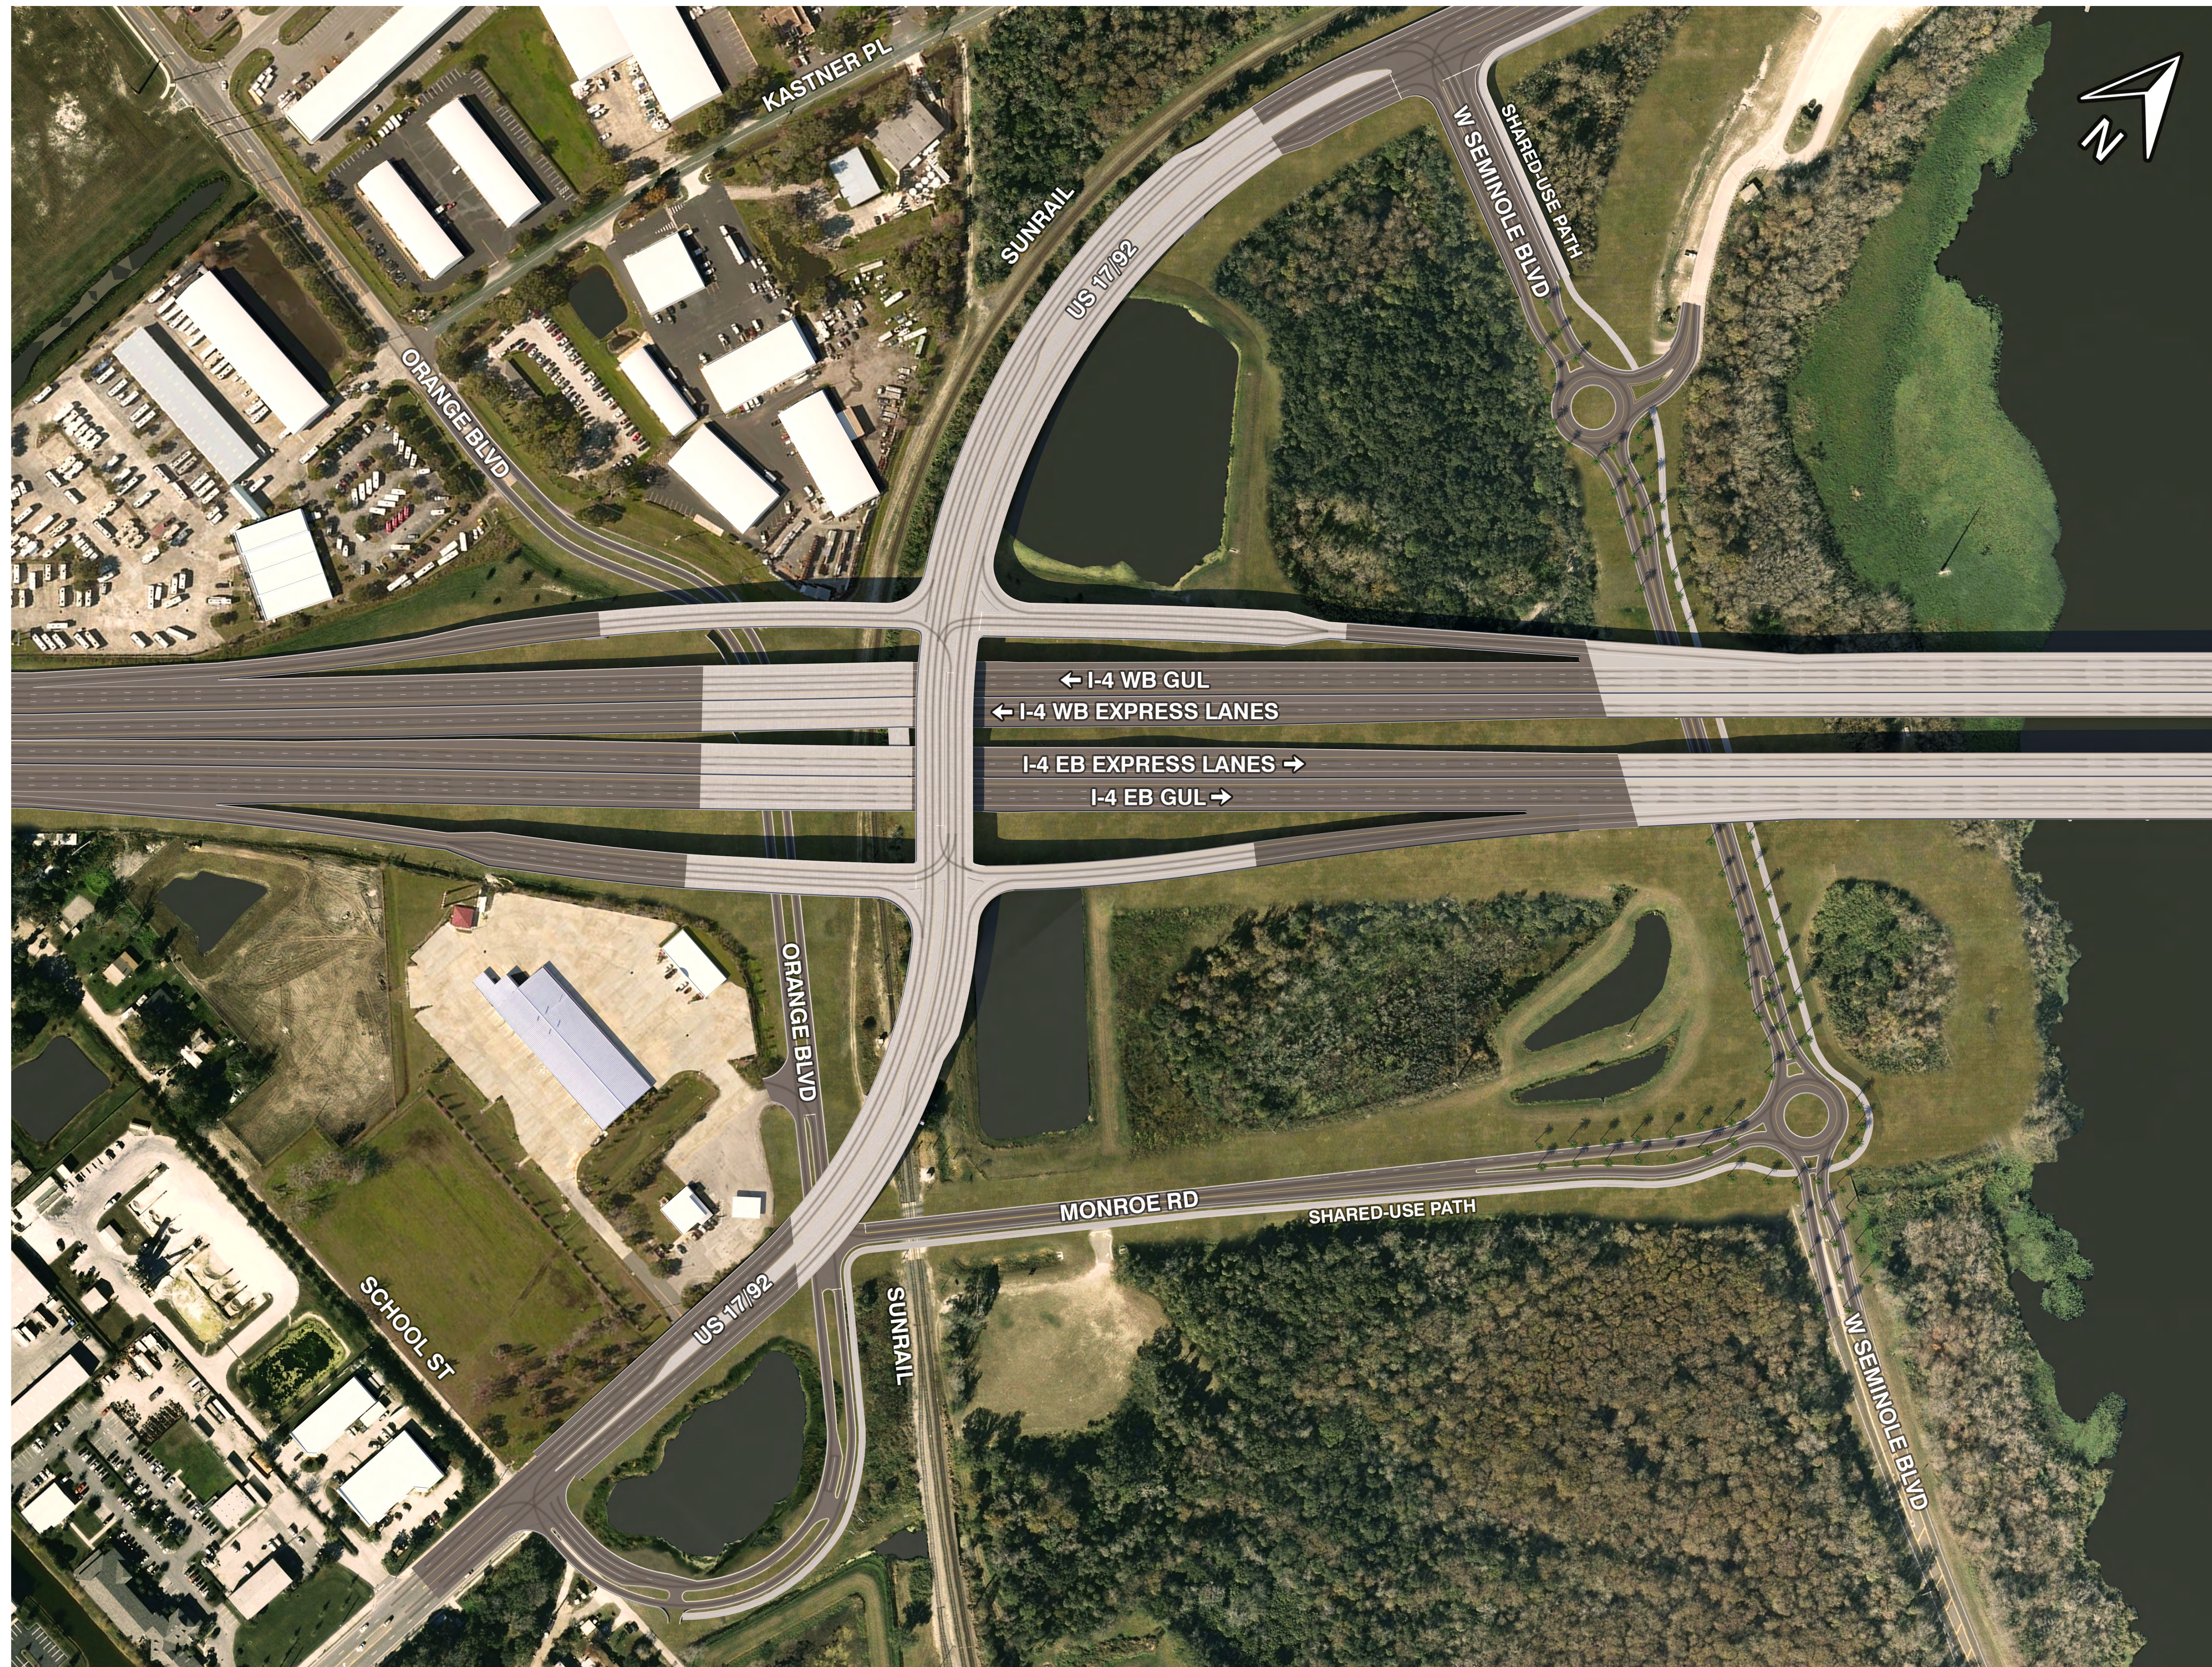

3D Renderings

Top View

Looking northeast

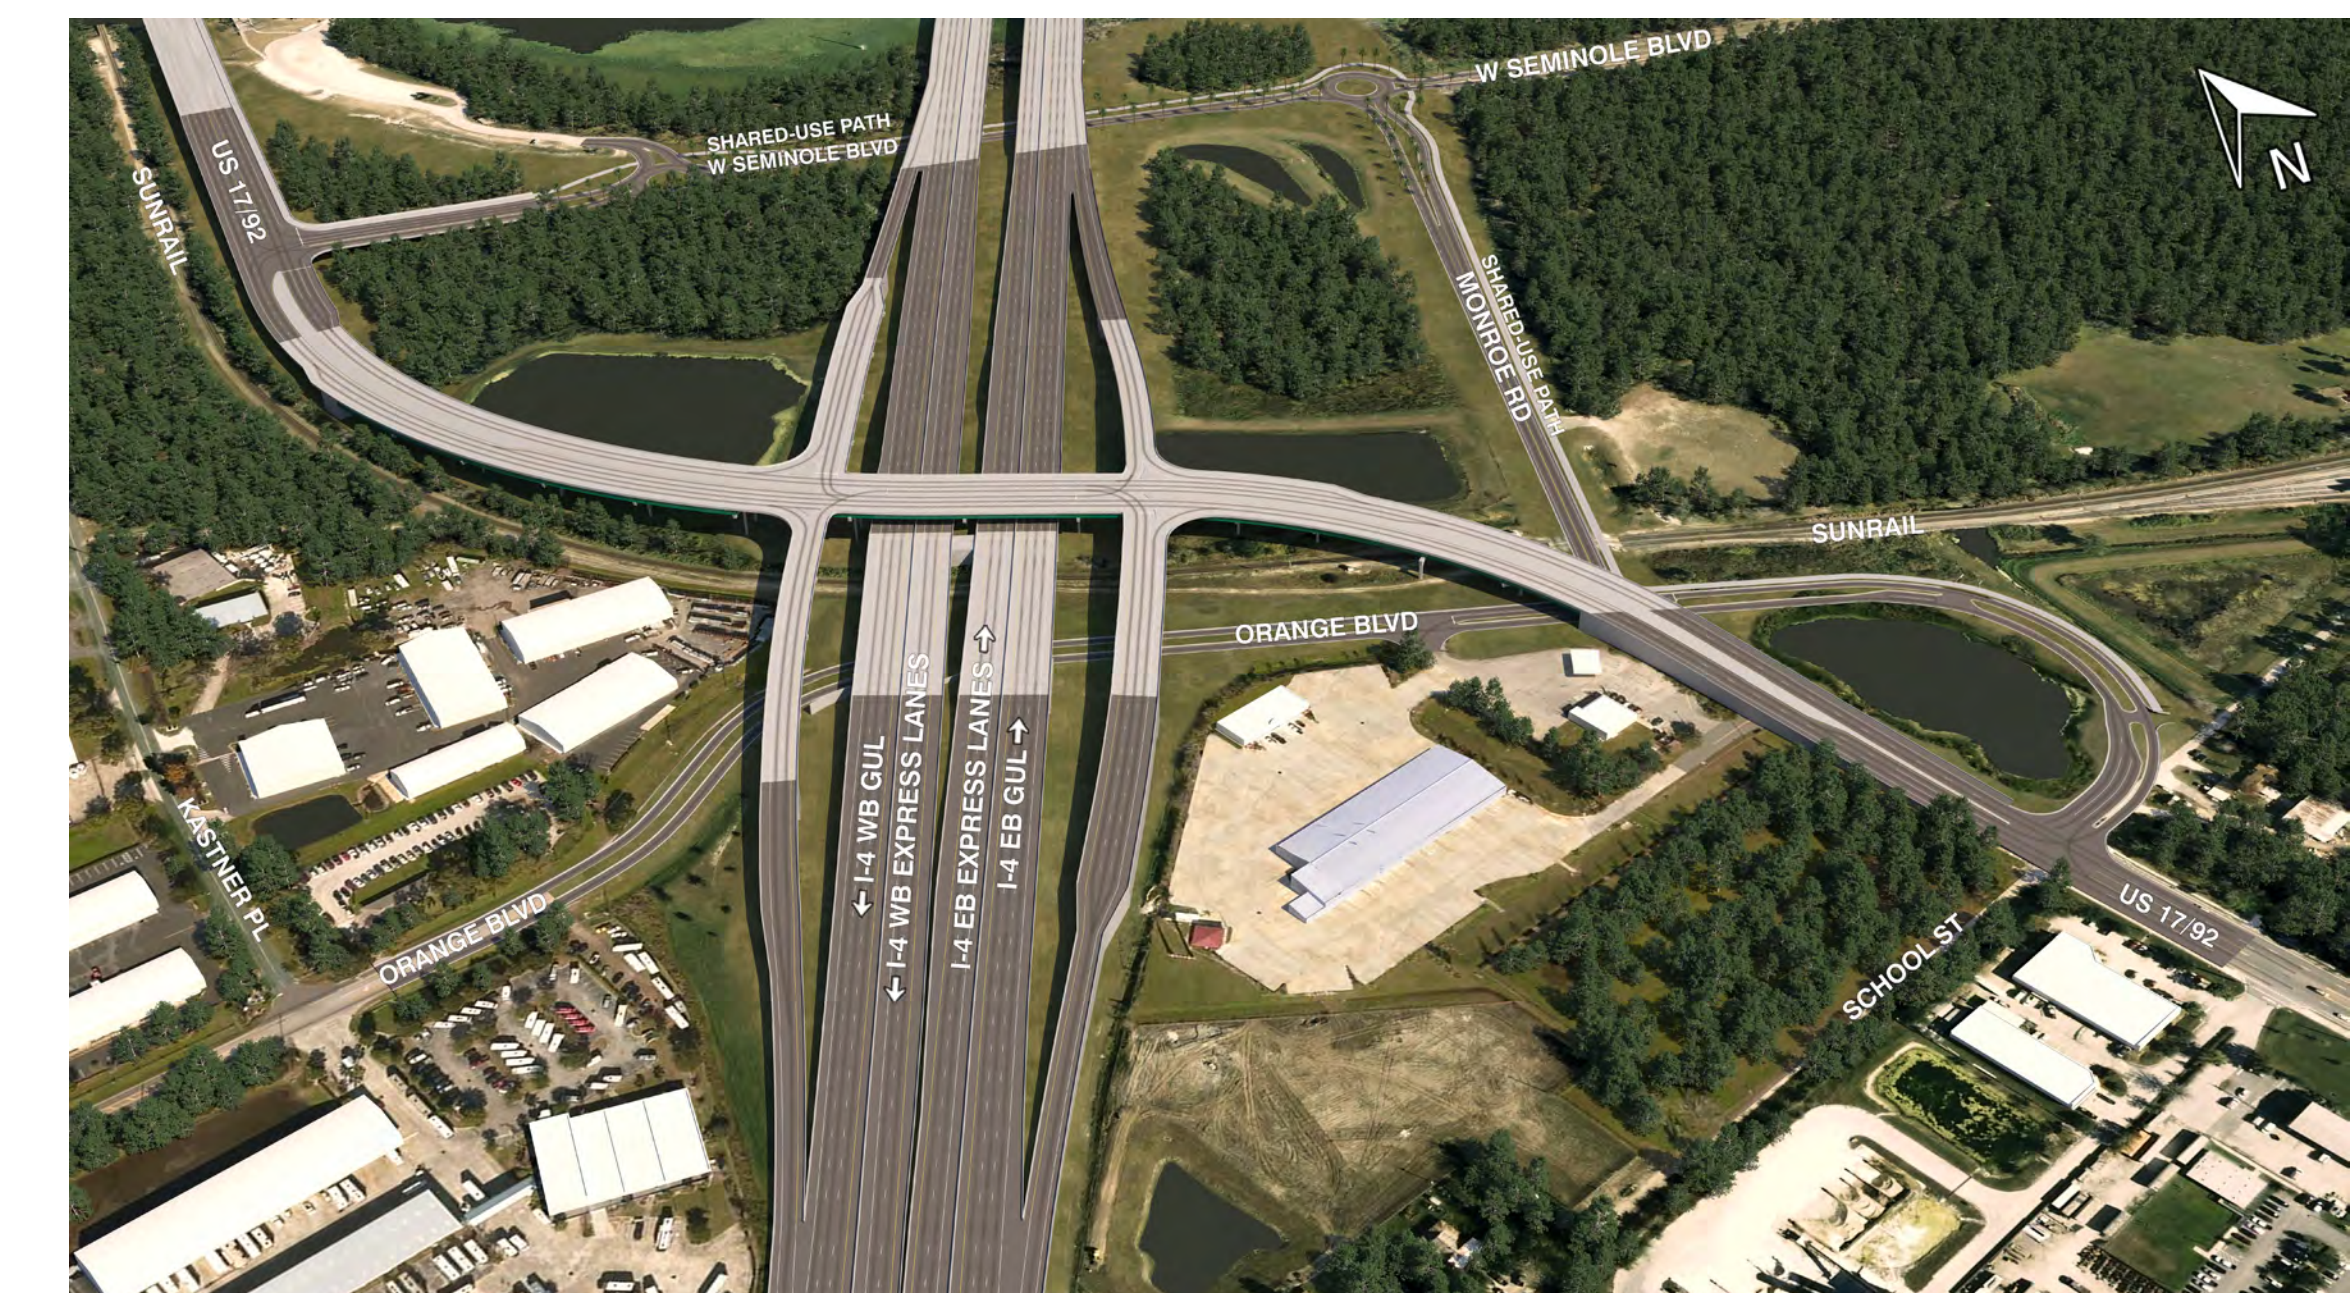

Looking south

